

PARAMETRIKA LAND & DESIGN
Gabriela Alborno
Valeria Quintanilla LA6667640



400 Sunset Dr
400 Sunset Dr
Pompano Beach, FL 33062

SHEET TITLE
Irrigation plan

ISSUE DATE
02/21/2024

REVISION
FEBRUARY, 2024


DESIGN
GA

DRAWN
TY

SCALE
1/8" = 1'-0"

SEAL
Digitally signed
by Valeria A
Quintanilla
Professional
Date:
2024.03.11
21:56:42-04'00'
VALERIA QUINTANILLA
LA6667640

SHEET NUM.
IP-1

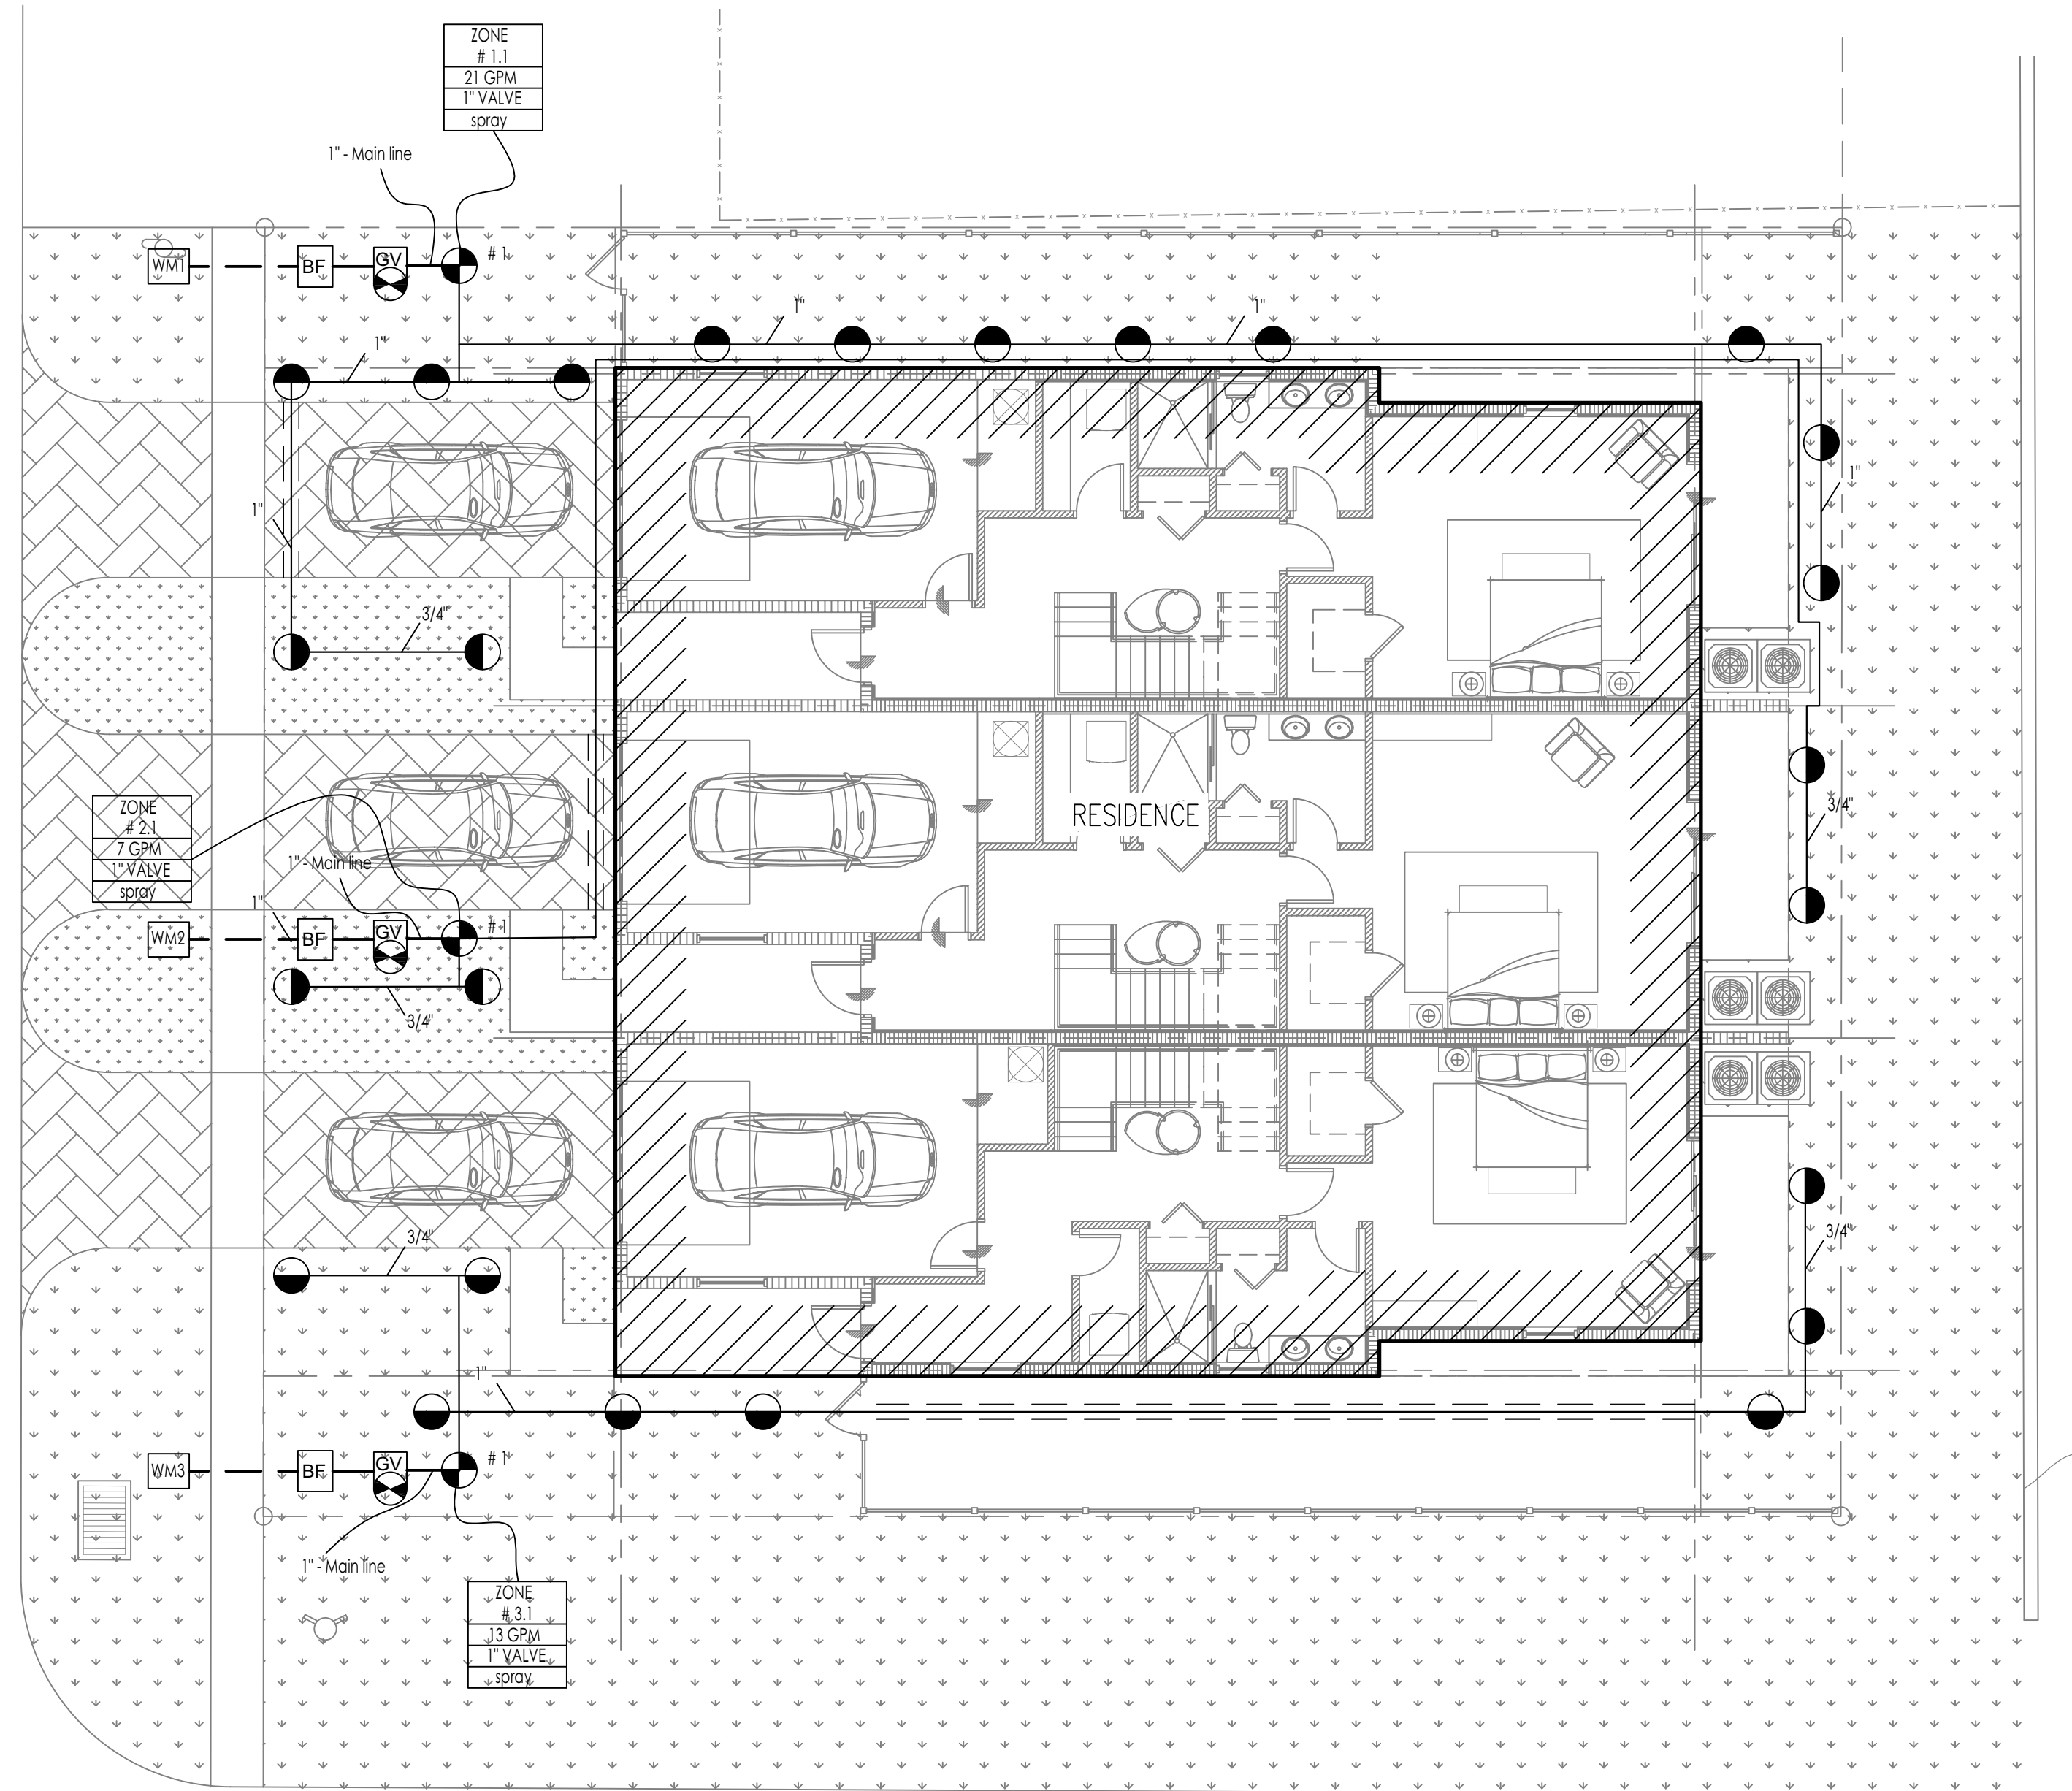


IRRIGATION LEGEND:

- WM EXISTING WATER METER FOR IRRIGATION REFER TO CIVIL + PLUMBING ENGINEER'S PLANS
- BF NEW REDUCED 1" PRESSURE ZONE BACKFLOW PREVENTOR LOCATED INSIDE OF P.L. REFER TO PLUMBING ENGINEER'S PLANS
- GV MASTER VALVE FOR TOTAL SYSTEM SHUT OFF. CONNECT TO CONTROLLER
- C RAINBIRD ESP-LX MODULAR SERIES CONTROLLER W/RAINBIRD RAIN SENSOR
- RS RAIN BIRD RSD SERIES RAIN SENSOR ATTACHED CONTROLLER
- 1" ELECTRIC VALVES-RAINBIRD PEB SERIES OR APPROVED EQUAL. IN 10" ROUND VALVE BOX
- B JUNCTION BOX W/WATER PROOF CONNECTORS REFER TO ELECTRICAL ENGINEER'S PLANS
- 1" PVC Main SUPPLY LINE - Sch 40
- PVC LATERAL LINE (Sch. 160)
- PIPE IN SLEEVE (See Sizing Chart)
- PIPE CONNECTION
- PIPE CROSSING
- ZONE # X
X GPM
X VALVE
X IRRIGATION PIPE
- RAINBIRD 1800 PRS - U SERIES NOZZLE. 4" OR 12" / QUARTER, HALF, THREE QUARTER FULL RADIUS DIAMETER AS NOTED OR AS REQUIRED
- RAINBIRD STRIP NOZZLES AS REQUIRED
- RAINBIRD STRIP NOZZLES AS REQUIRED
- RAINBIRD FLOOD BUBBLERS AS REQUIRED
- DRIP LINE

NOTE: REFER TO IRRIGATION DETAILS ON SHEET IR-2

ZONE # 1.1 21 GPM 1" VALVE spray	ZONE # 2.1 7 GPM 1" VALVE spray	ZONE # 3.1 13 GPM 1" VALVE spray
--	---	--

0' 5' 10' 20' 30'
GRAPHIC SCALE

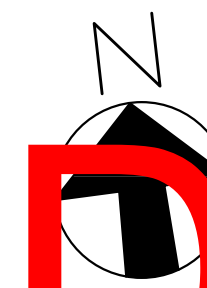

DRC

PZ24-12000007
04/17/2024