
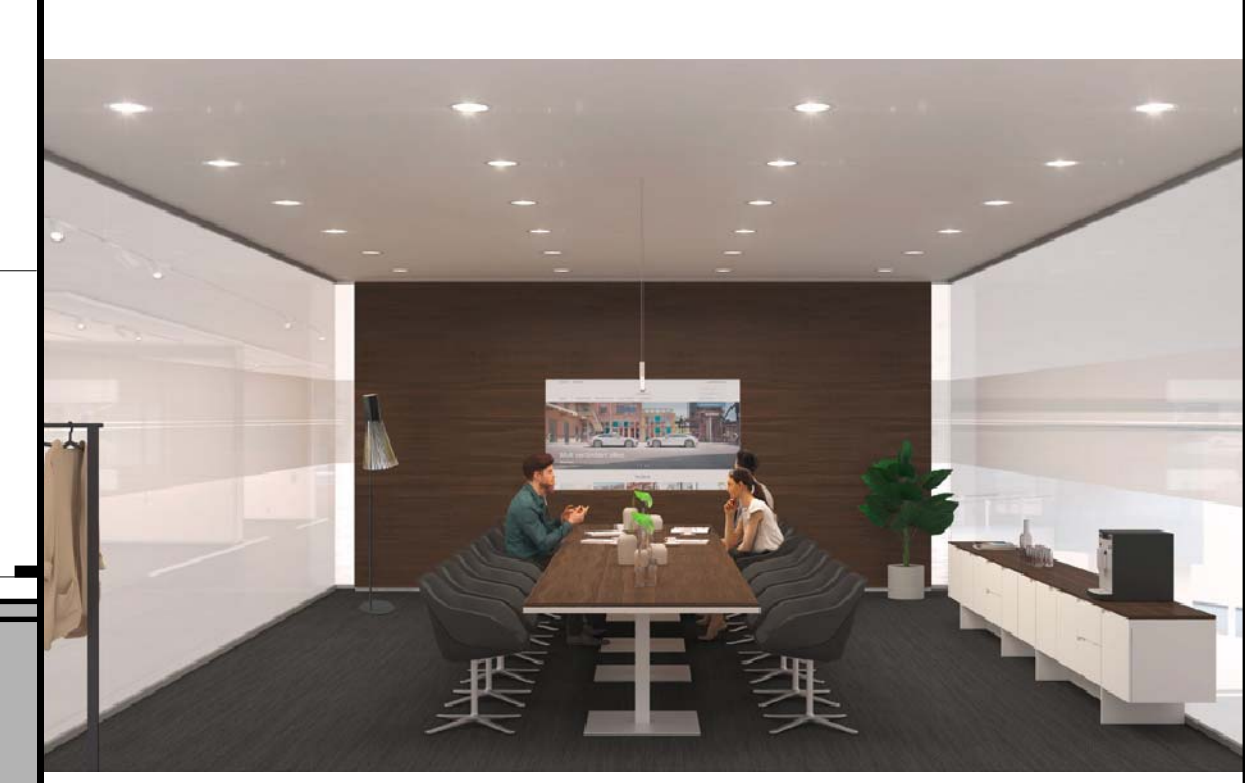
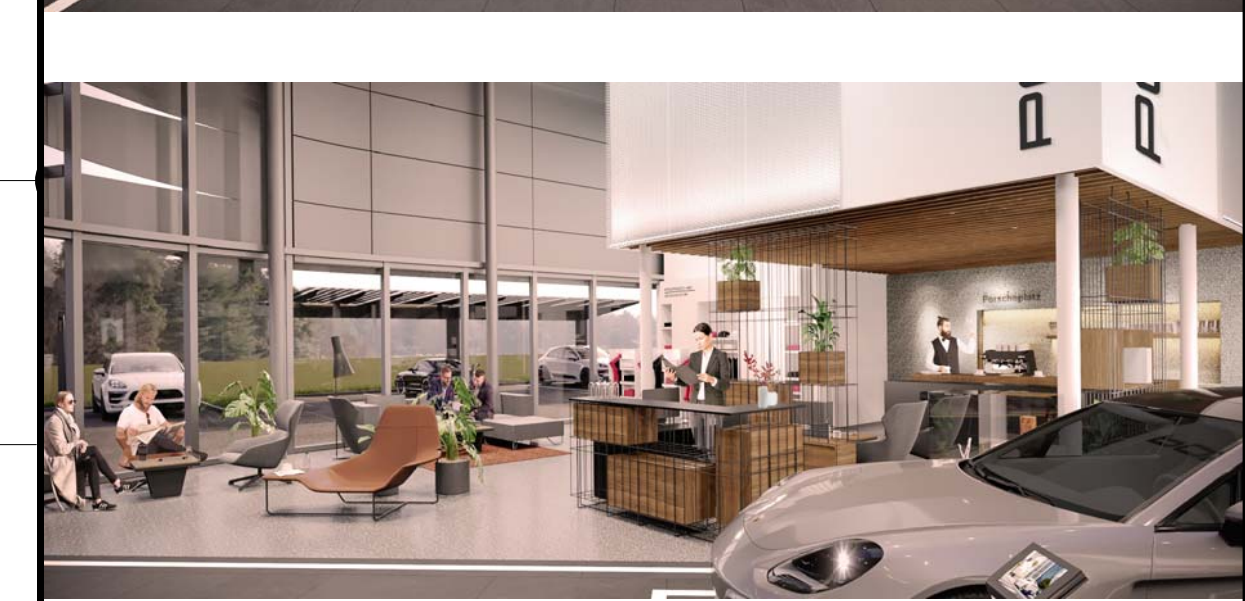


**QUAD 201**  
**REF. SHEET**  
**A-2.2**

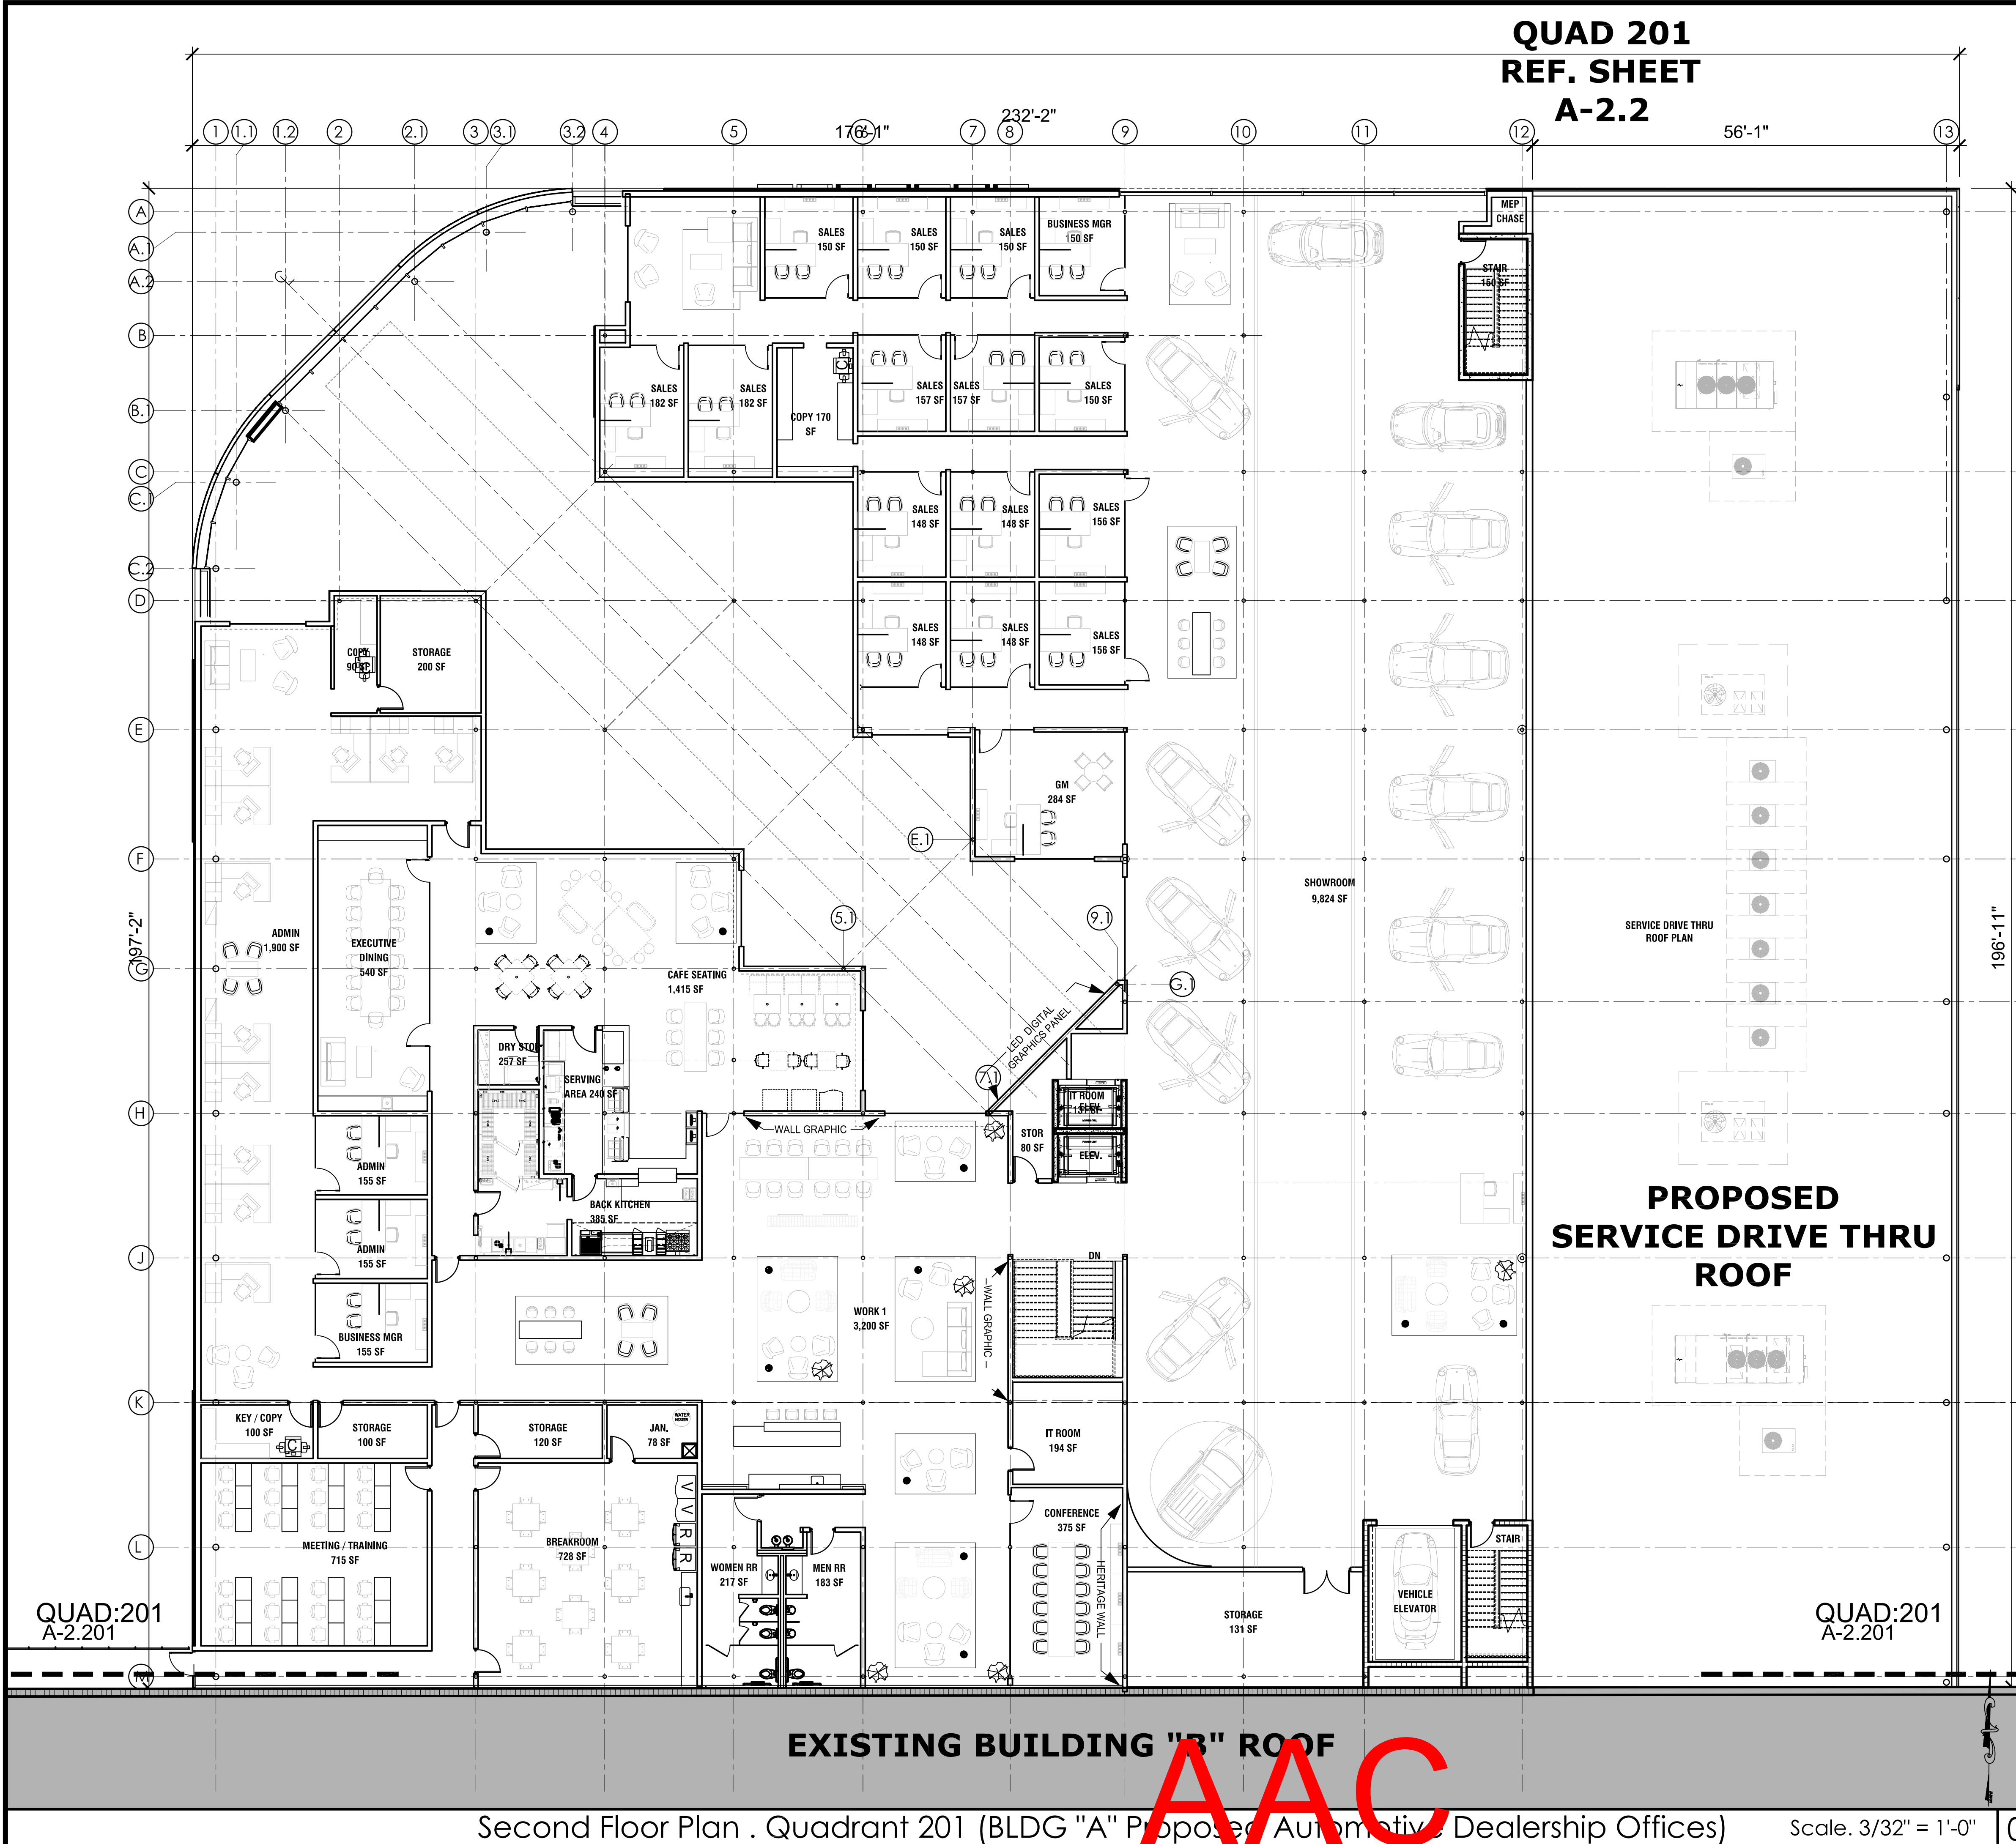

Gregory B. Molina  
Digitally signed by Gregory B. Molina  
DN: cn=US, st=Florida,  
o=Fort Lauderdale,  
serialNumber=AALT2023  
0831312648, o=Gbm  
Architecture, P.A.,  
cn=Gregory B. Molina,  
email=greg@gbmarchi  
tecture.com  
Date: 2024.04.08 11:50:01  
-0400

PORSCHE CHAMPION CENTER  
GENERATION V  
300 NW 24TH STREET  
POMPAÑO BEACH, FL 33064  
CITY OF POMPAÑO BEACH  
BROWARD COUNTY

---

---

---

---

---

---

SHEET

A-2.201

PROJECT 220802  
DATE -  
PERMIT NO.