

CONSULTANT

STATE OF FLORIDA

REGISTERED ARCHITECT

Gregory B. Molina

FL REG. # AR 93354

DATE: 04-02-2024

Copyright © 2024 GBM Architecture, PA

ALL RIGHTS RESERVED. THIS DOCUMENT

REPRODUCED OR PARTS THEREOF, MAY NOT BE

REPRODUCED IN ANY FORM WITHOUT THE

WRITTEN CONSENT FROM GBM ARCHITECTURE PA

GBM

ARCHITECTURE PA

ARCHITECTURE

MASTER PLANNING

A226002322

330 HINMARSHREE STREET, SUITE 108
FORT LAUDERDALE, FLORIDA 33312

T : 9 5 4 . 9 9 9 . 5 6 3 3
C : 9 5 4 . 8 1 2 . 6 6 8 0
E : GREGM@GBMARCHITECTURE.COM
WEB: WWW.GBMARCHITECTURE.COM

Digitally signed by
Gregory B. Molina
DN: c=US, st=Florida,
In Fort Lauderdale,
serialNumber=A11202
30831312646, o=GBM
Architecture P.A.,
cn=Gregory B. Molina,
email=gregm@gbmarchi
tecture.com
Date: 2024.06.08
11:46:08 -0400

Grego
ry B.
Molina

PORSCHE CHAMPION CENTER
GENERATION V

300 NW 24TH STREET
POMPANO BEACH, FL 33064

CITY OF POMPANO BEACH

BROWARD COUNTY

DRAWING ISSUE DATES.

SECOND FLOOR
DIMENSIONAL
CONTROL PLAN

SHEET

A-2.2

PROJECT 220802

DATE

PERMIT NO.




Aerial View South



Aerial Main Drive View South



Main Drive View South

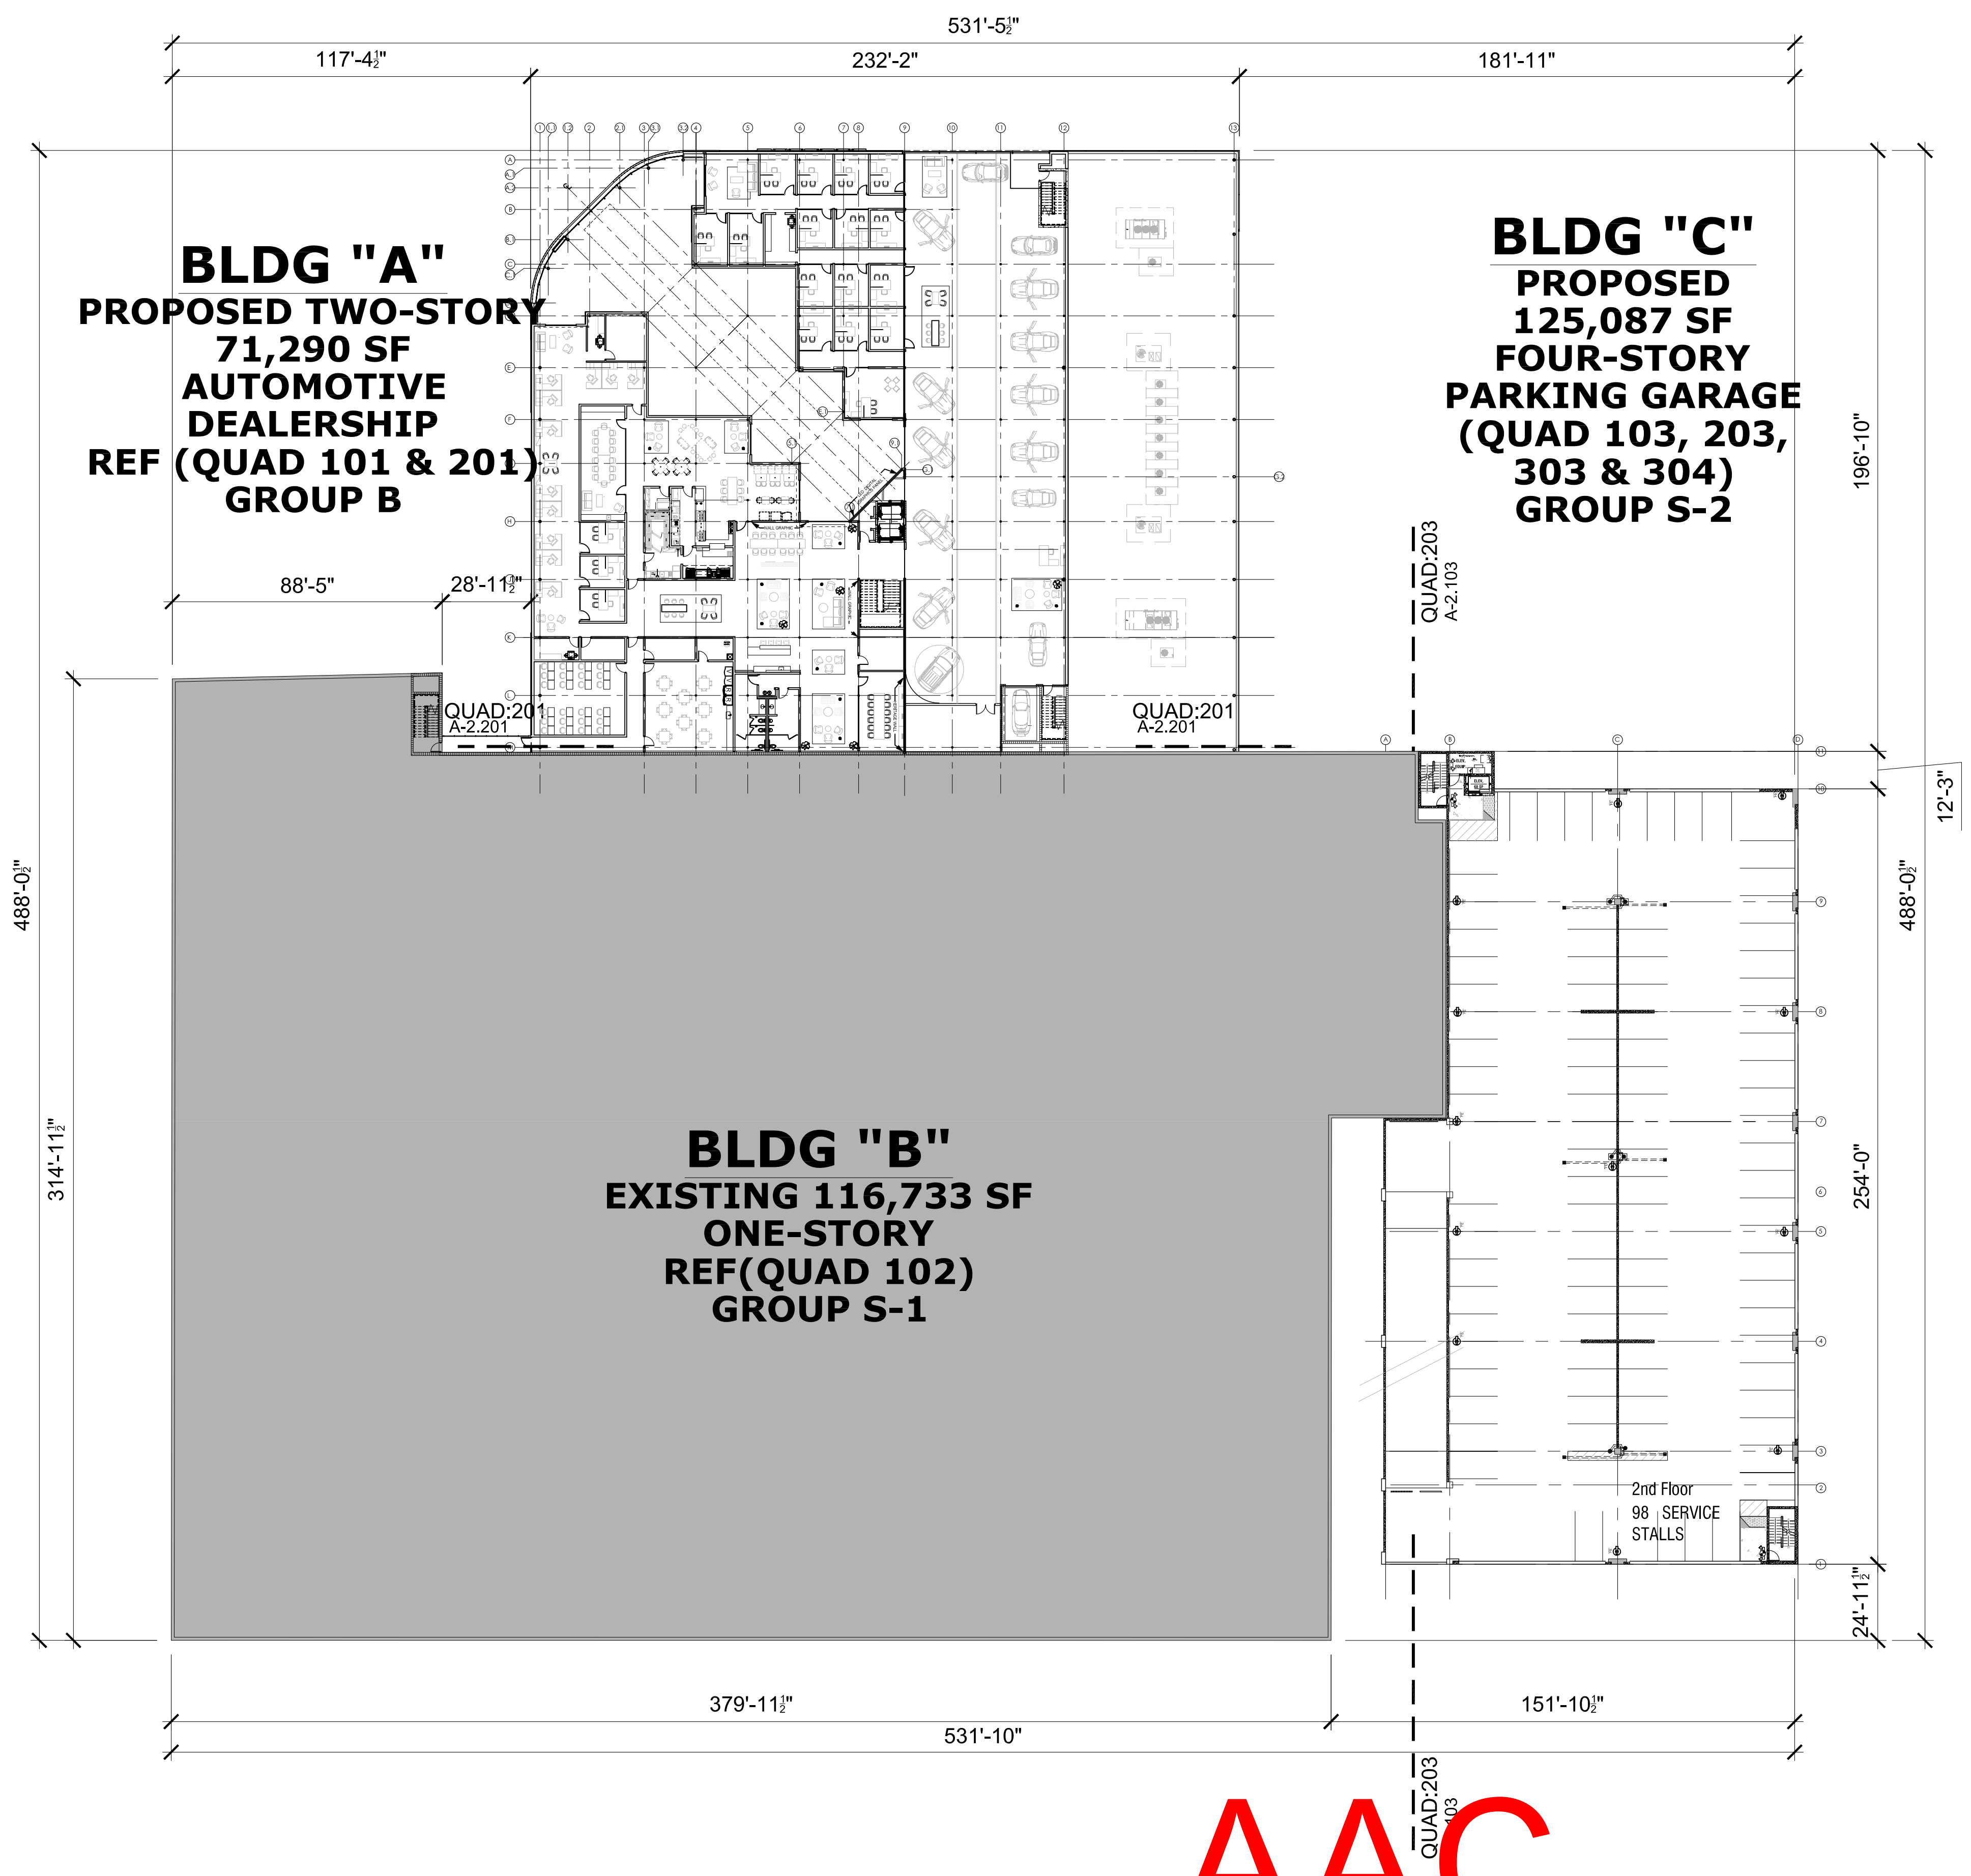

Second Floor Dimensional Control Plan

AAC
PZ23-12000033
05/07/2024