


DUMPSTER ENCLOSURE DETAIL (PLAN VIEW)

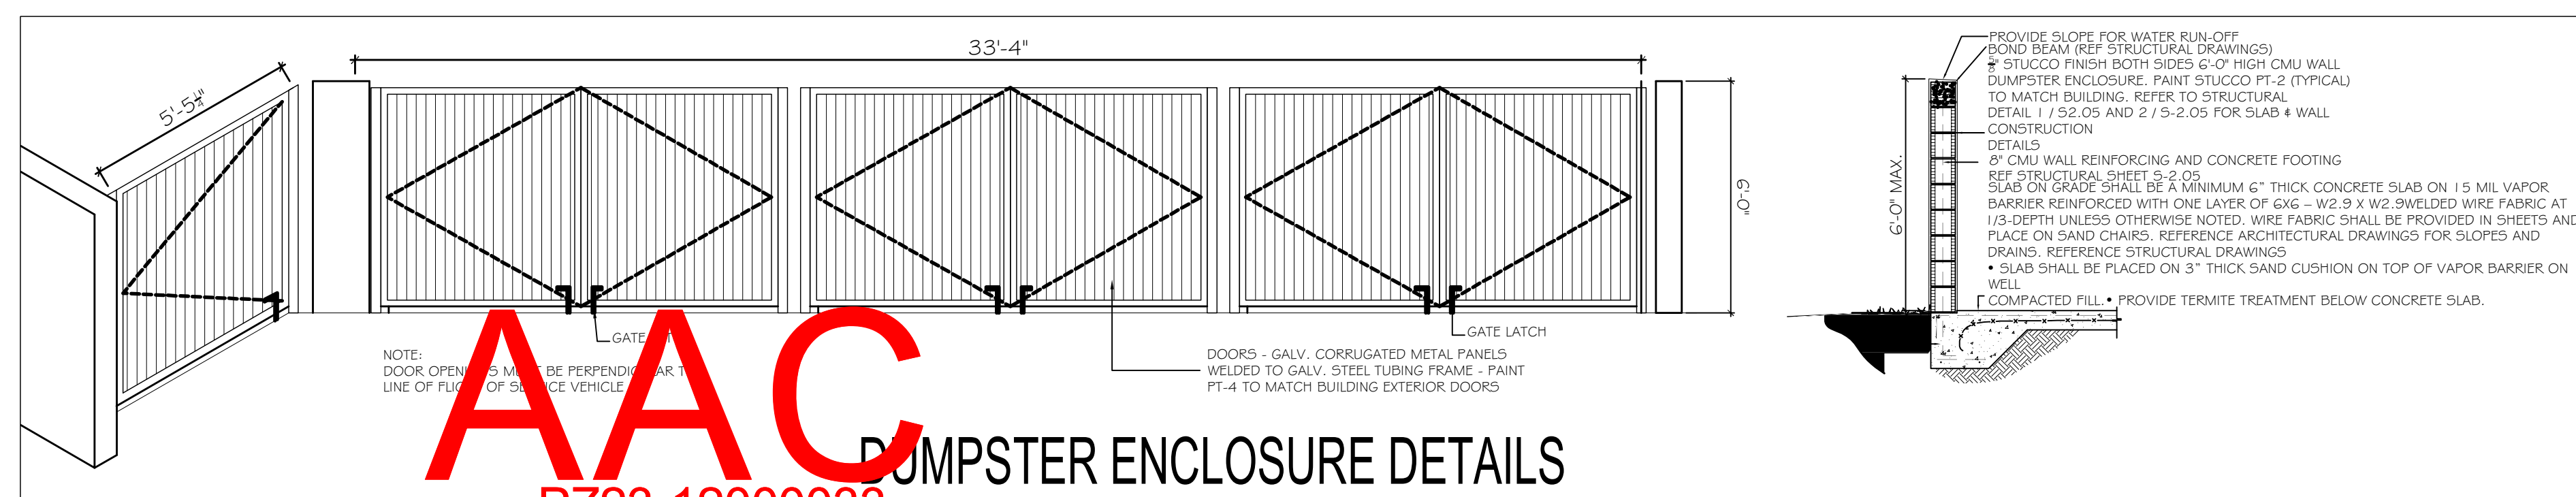

DUMPSTER ENCLOSURE DETAILS