


Room Areas

- ACCESSORY, STORAGE, MECH
- ASSEMBLY
- CIRCULATION
- GARAGE
- RESTROOM

GROSS AREA - GROUND LEVELS

NAME	AREA
Level 1 (10.7' NAVD)	
BIKE PARKING	176 SF
BOH CORRIDOR	835 SF
BOILER	213 SF
CENTRAL HUB	4584 SF
COMP.	212 SF
CORRIDOR	306 SF
DOMESTIC WATER	194 SF
DRYERS	113 SF
ELEC.	196 SF
ELEV.	89 SF
EMPLOYEE BREAKROOM	781 SF
ENGINEER	205 SF
FIRE CMND	221 SF
FIRE PUMP	580 SF
FOOD PREP	1146 SF
FPL PAD	368 SF
G.M	130 SF
GARAGE	15189 SF
GENERATOR	559 SF
GUEST STORAGE	257 SF
LAUNDRY	426 SF
LINEN	108 SF
LOADING	1283 SF
MECH.	90 SF
MEETING ROOM	1360 SF
MEN	268 SF
PATIO (DECK)	734 SF
SALES	116 SF
SERV.ELV.	87 SF
STAIR 1	189 SF
STAIR 2	267 SF
STAIR 3	207 SF
STAIR 4	311 SF
STO.	122 SF
STORAGE	168 SF
SWITCHGEAR	399 SF
TRASH	583 SF
UNISEX	113 SF
WOMEN	232 SF
WORK	227 SF
TOTAL	33645 SF

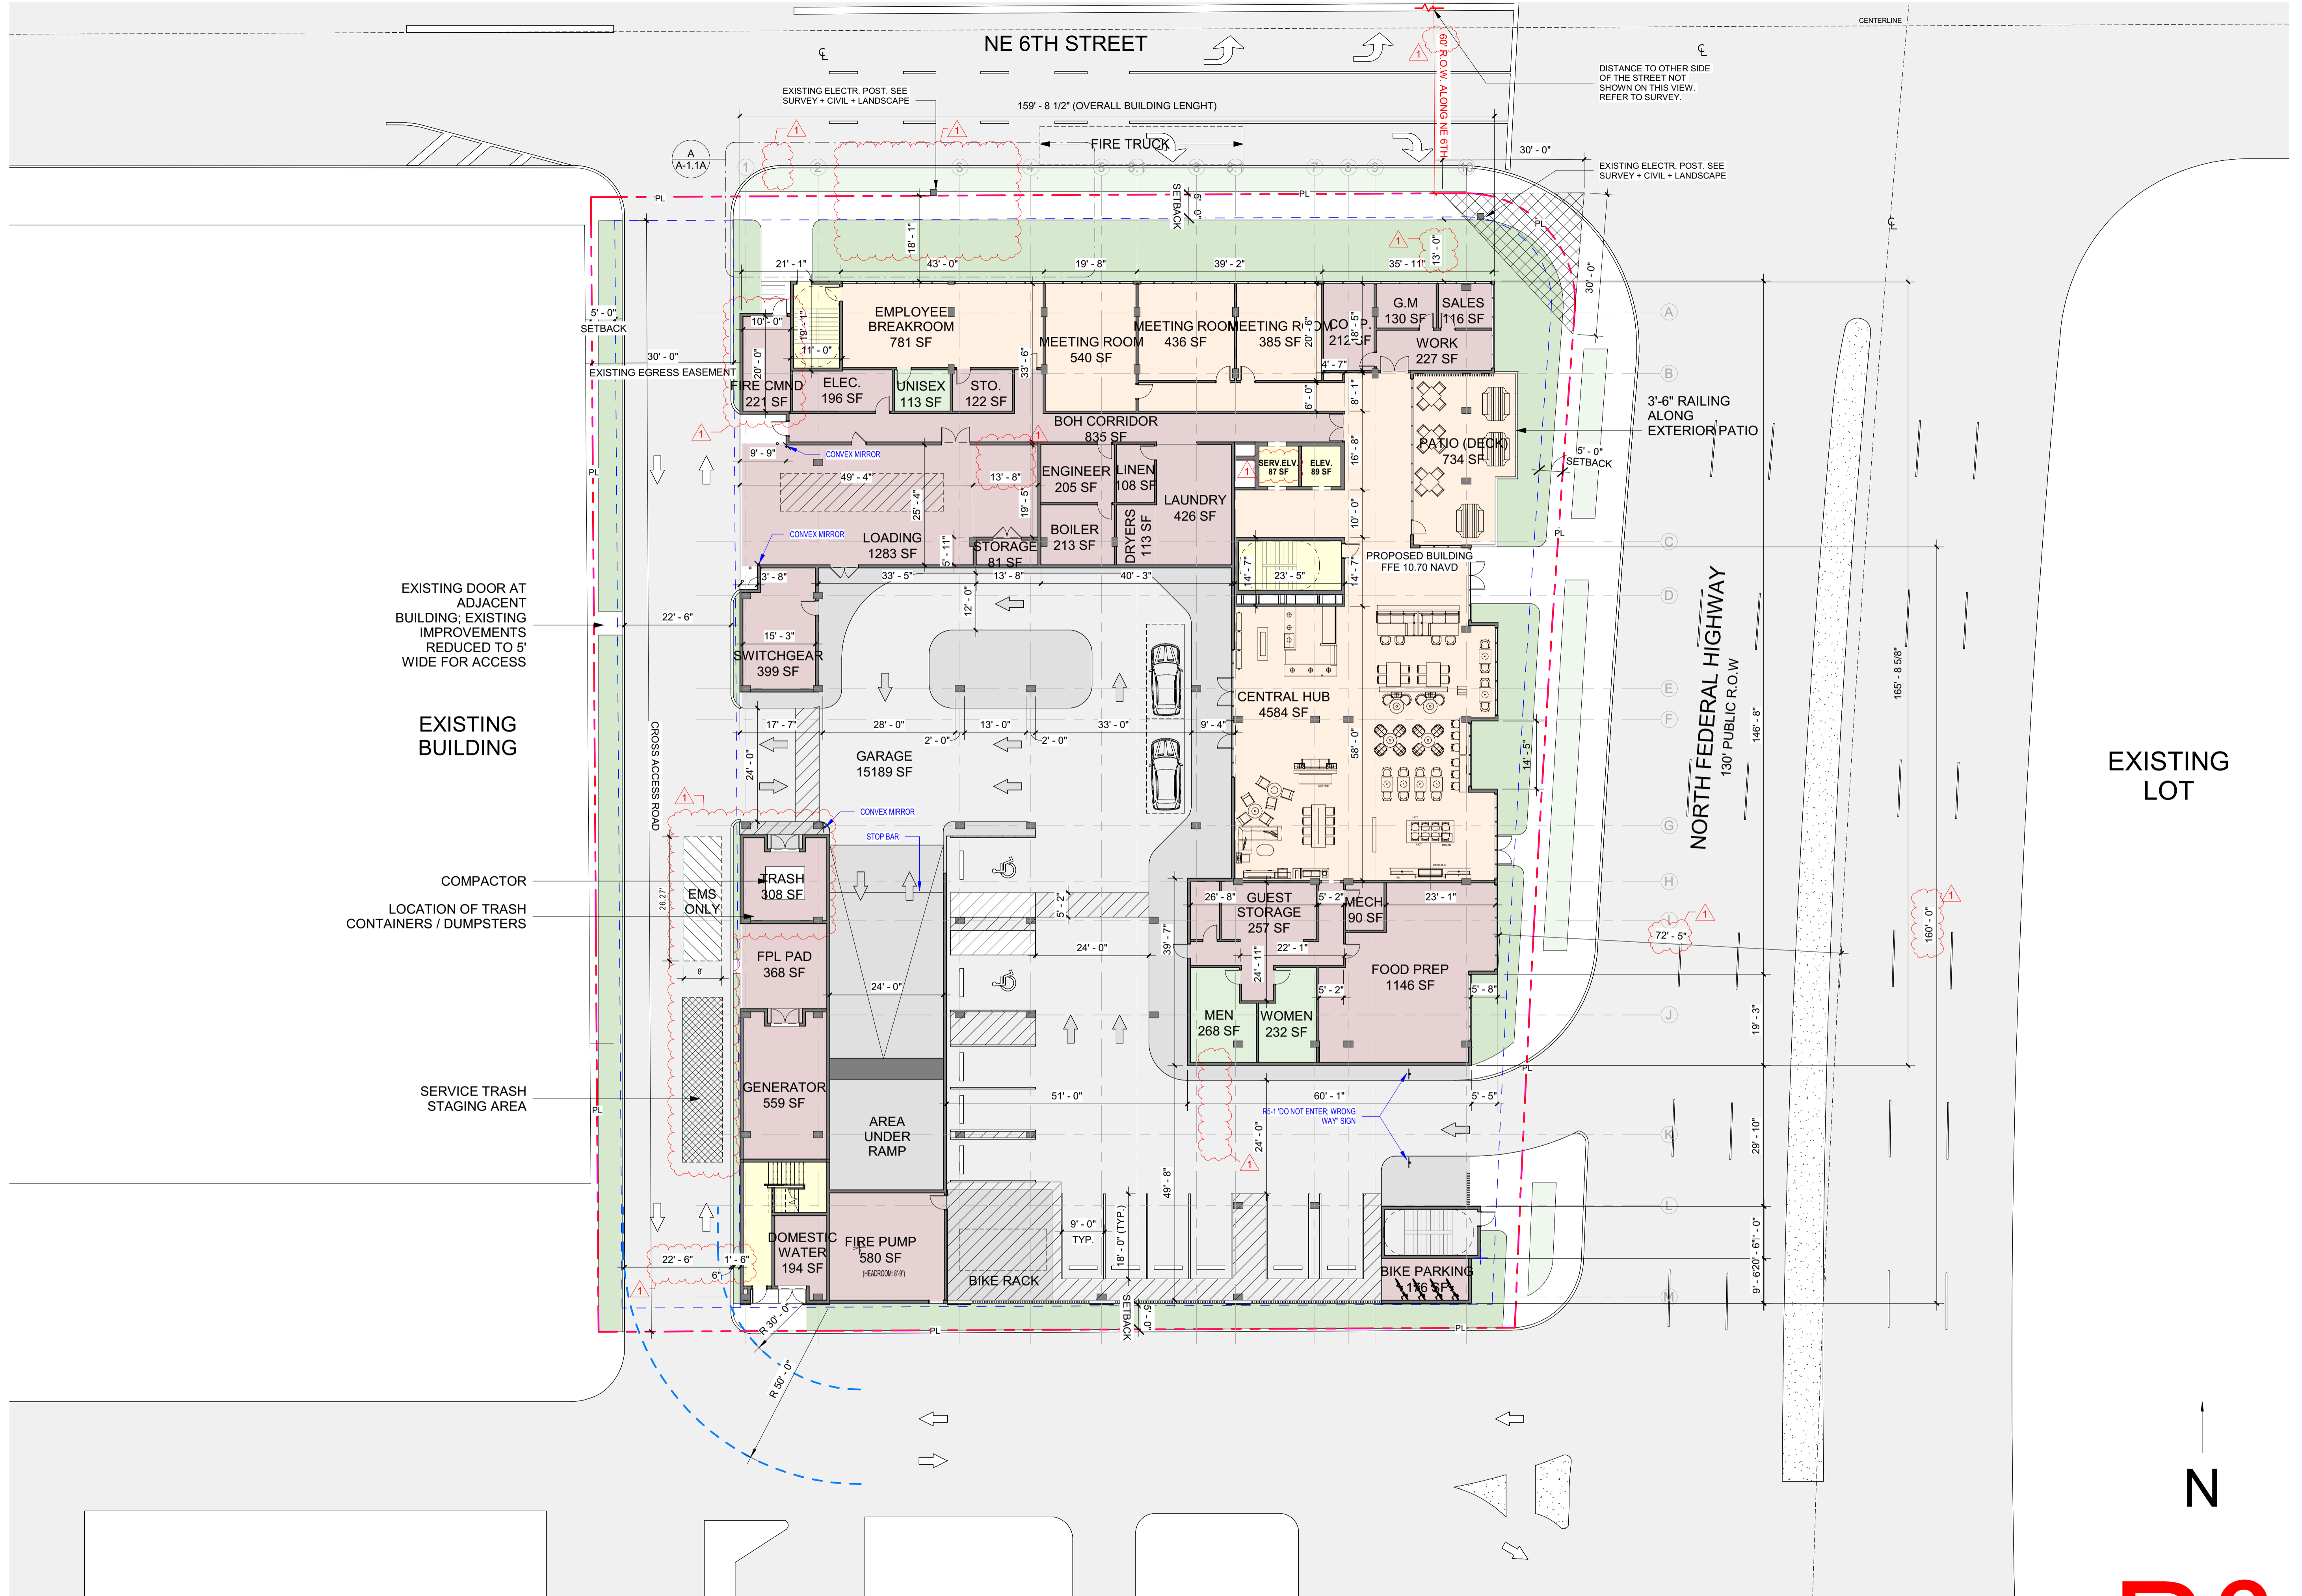

① LEVEL 1 - FLOOR PLAN
1/16" = 1'-0"