


LANDSCAPE PLAN

SCALE: 1/8" = 1'-0"

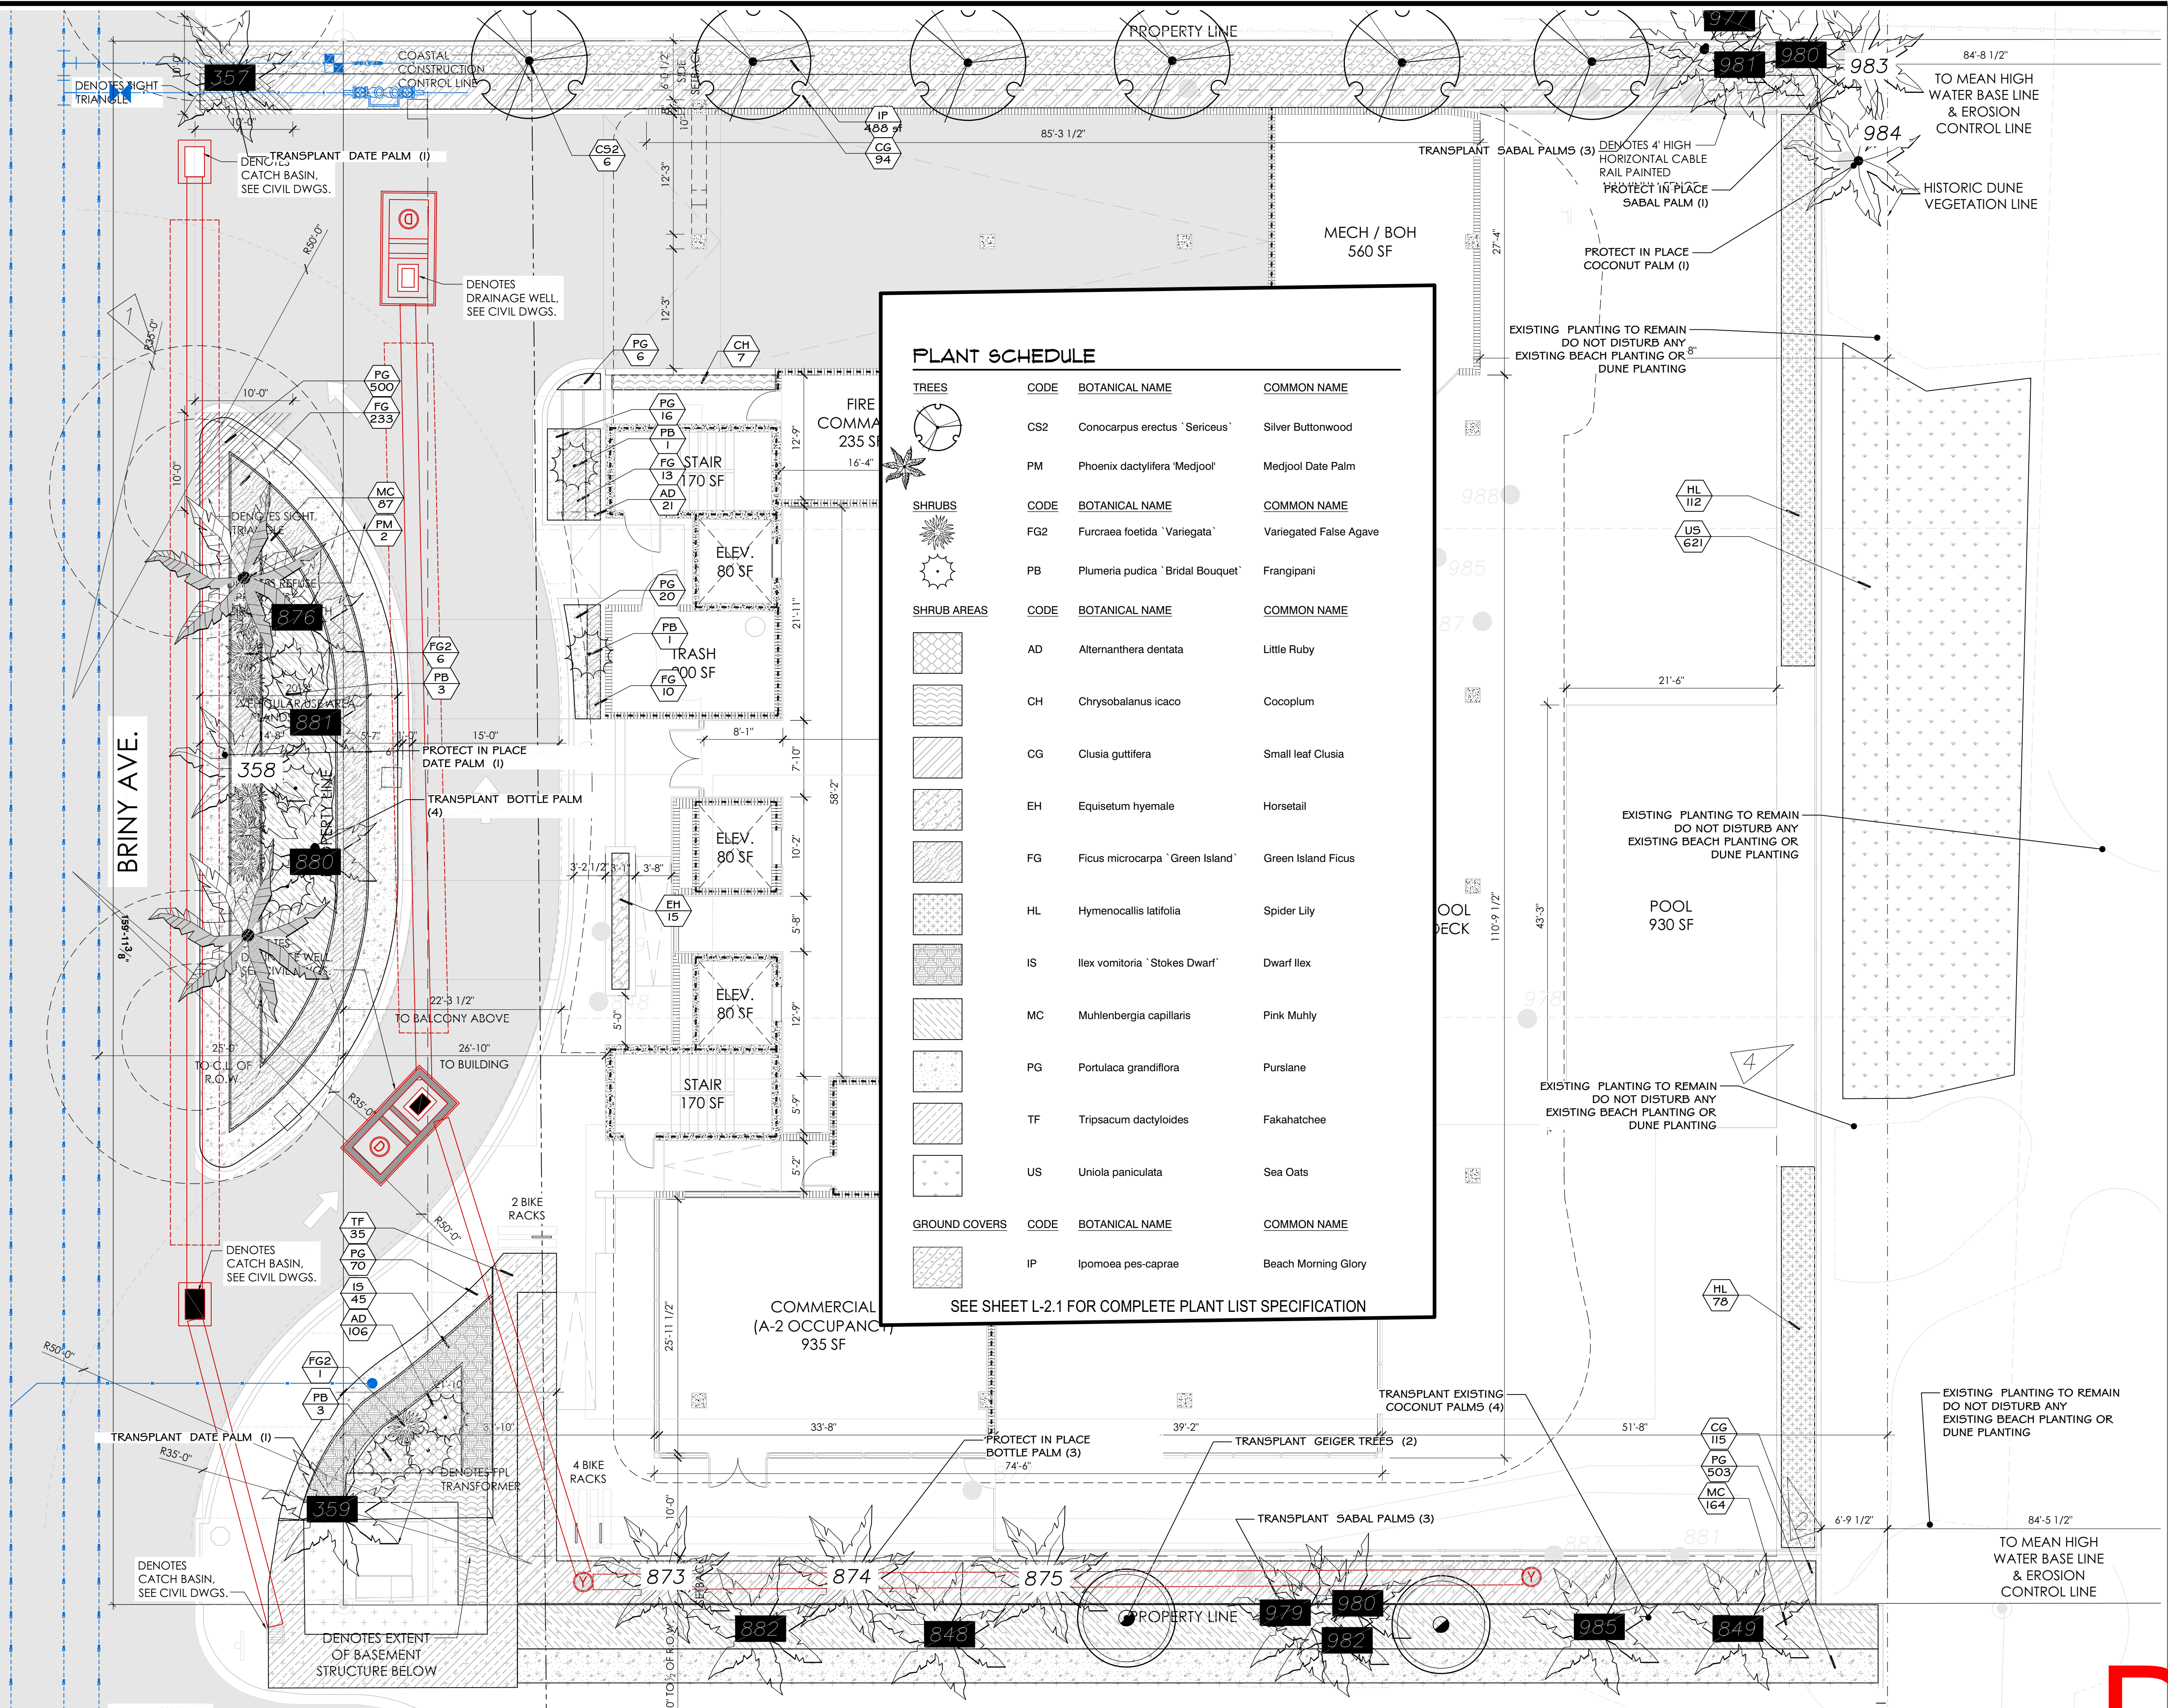

PLANT SCHEDULE

TREES	CODE	BOTANICAL NAME	COMMON NAME
CS2	Conocarpus erectus 'Sericeus'	Silver Buttonwood	
PM	Phoenix dactylifera 'Medjool'	Medjool Date Palm	
SHRUBS	CODE	BOTANICAL NAME	COMMON NAME
FG2	Furcraea foetida 'Variegata'	Variegated False Agave	
PB	Plumeria pudica 'Bridal Bouquet'	Frangipani	
SHRUB AREAS	CODE	BOTANICAL NAME	COMMON NAME
AD	Alternanthera dentata	Little Ruby	
CH	Chrysobalanus icaco	Cocoplum	
CG	Clusia guttifer	Small leaf Clusia	
EH	Equisetum hyemale	Horsetail	
FG	Ficus microcarpa 'Green Island'	Green Island Ficus	
HL	Hymenocallis latifolia	Spider Lily	
IS	Ilex vomitoria 'Stokes Dwarf'	Dwarf Ilex	
MC	Muhlenbergia capillaris	Pink Muhly	
PG	Portulaca grandiflora	Purslane	
TF	Tripsacum dactyloides	Fakahatchee	
US	Uniola paniculata	Sea Oats	
GROUND COVERS	CODE	BOTANICAL NAME	COMMON NAME
IP	Ipomoea pes-caprae	Beach Morning Glory	

SEE SHEET L-2.1 FOR COMPLETE PLANT LIST SPECIFICATION

REVISIONS	
DATE:	COMM:
10/12/22	22019

580 BRINY AVE.

Natalia Barranco
c=US, st=Florida, l=Fort Lauderdale,
o=Barranco rla inc, cn=Natalia
Barranco, email=natalia@b-rla.com
2022.12.08 13:20:19 -05'00'

580 BRINY AVE,
POMPADOUR BEACH, FL

