


# ST 3.0 Tenant Directory Ground Signs

Directory sign shall be no larger than 8' tall by 4' wide or 32 SqFt.

Directory to be fabricated out of ACM and aluminum with Wordmark logo to be ½" acrylic painted to match Prologis colors.

Directory signs shall have space to add tenant names per Property Manager's approval. Copy is to be 3M White Reflective Vinyl or equivalent and placed in black panel on directory.

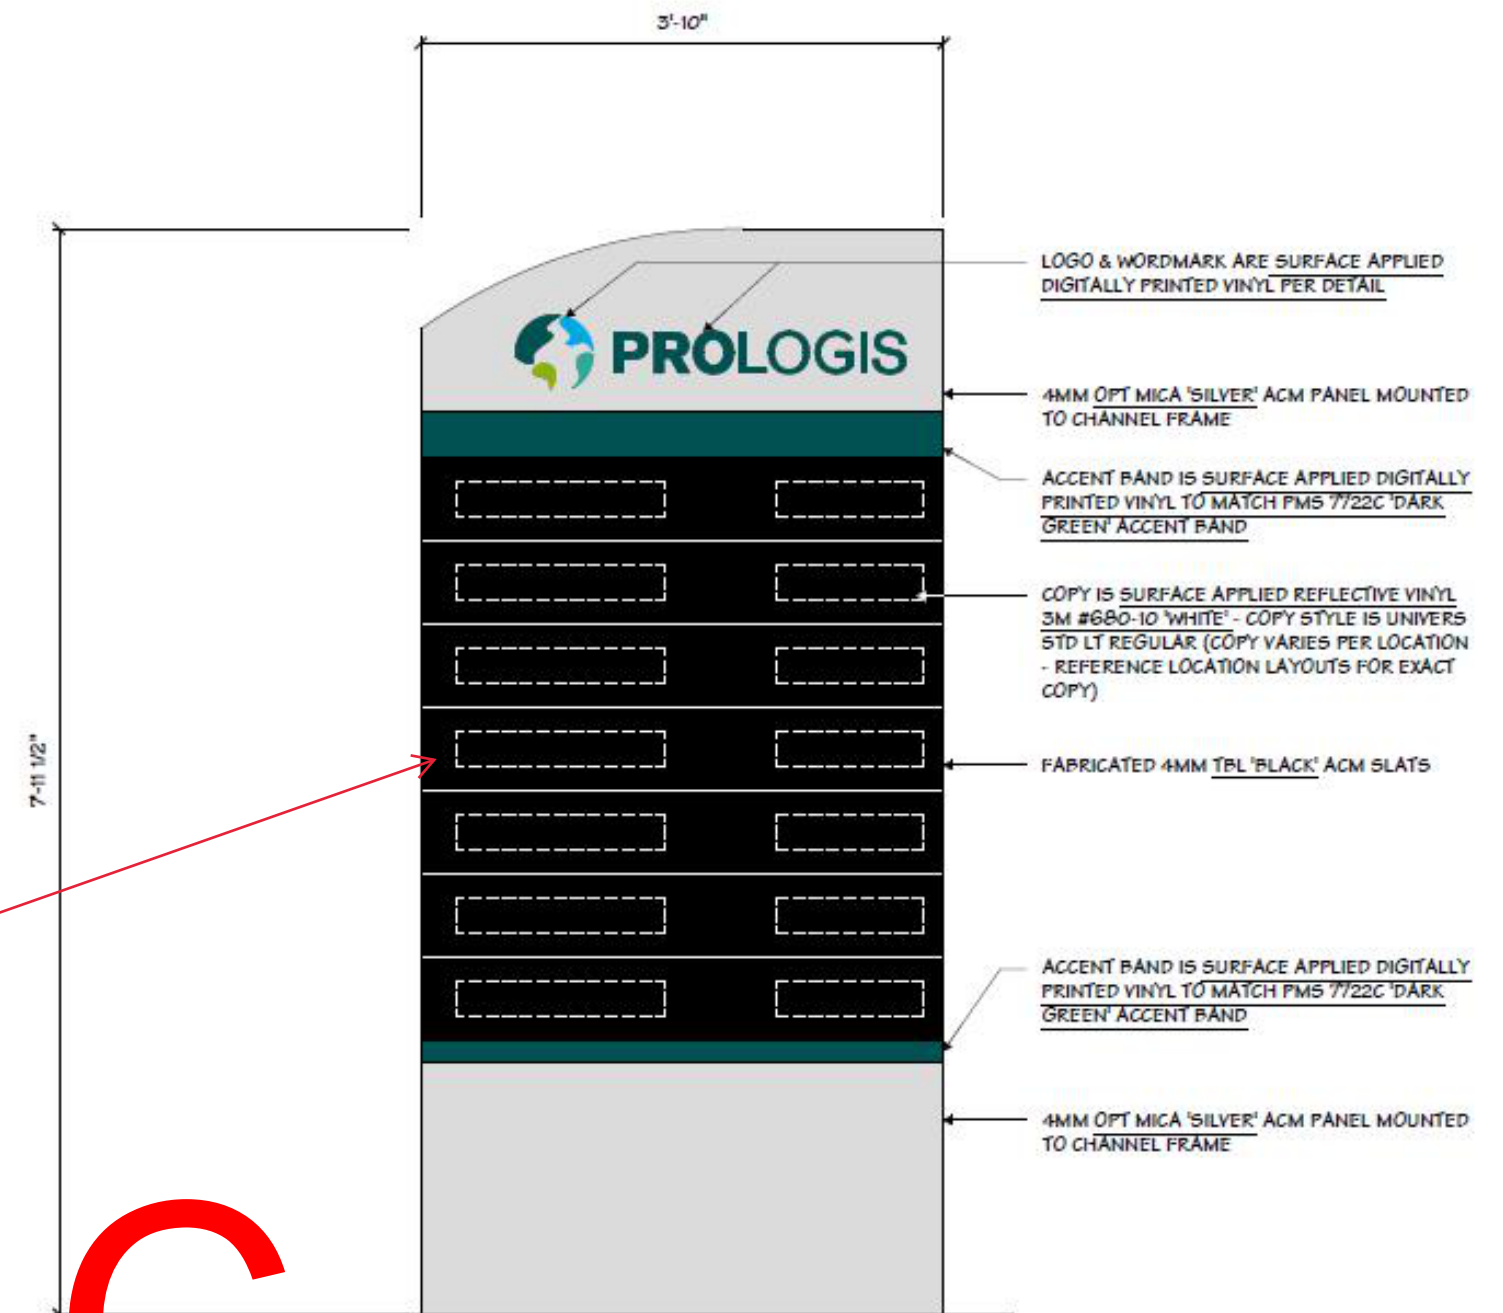

AAC

PZ24-30000003

06/04/2024