



2655 International Pkwy., Virginia Beach, VA 23452
PHONE: (757) 427-1900 - FAX: (757) 430-1297
www.AGI.net

Sign ID - Sign Number

BRC00303

Sign Type

GHM-75

Date

05.18.23 LL

Revision

General Sign Specifications

- ☐ Interior
☒ Exterior
☐ _____
☒ Non-Illuminated
☐ Illuminated
☐ Single Faced
☒ Double Faced

Layout Style

- ☐ Custom
☒ Standard
☐ Hybrid 33
☐ Hybrid 50


Landscaping Package

- ☒ None
☐ Small
☐ Medium
☐ Large
☐ Custom

Sign Color

- ☒ Silver Metallic
☐ Paris White

This document is the sole property of Architectural Graphics, Inc. ,and all design, manufacturing, reproduction, use and sale rights regarding the same are expressly forbidden. It is submitted under a confidential relationship, for a special purpose, and the recipient, by accepting this document assumes custody and agrees that this document will not be copied or reproduced in whole or in part, nor its contents revealed in any manner or to any person except for the purpose for which it was tendered, nor any special features peculiar to this design be incorporated in other projects.

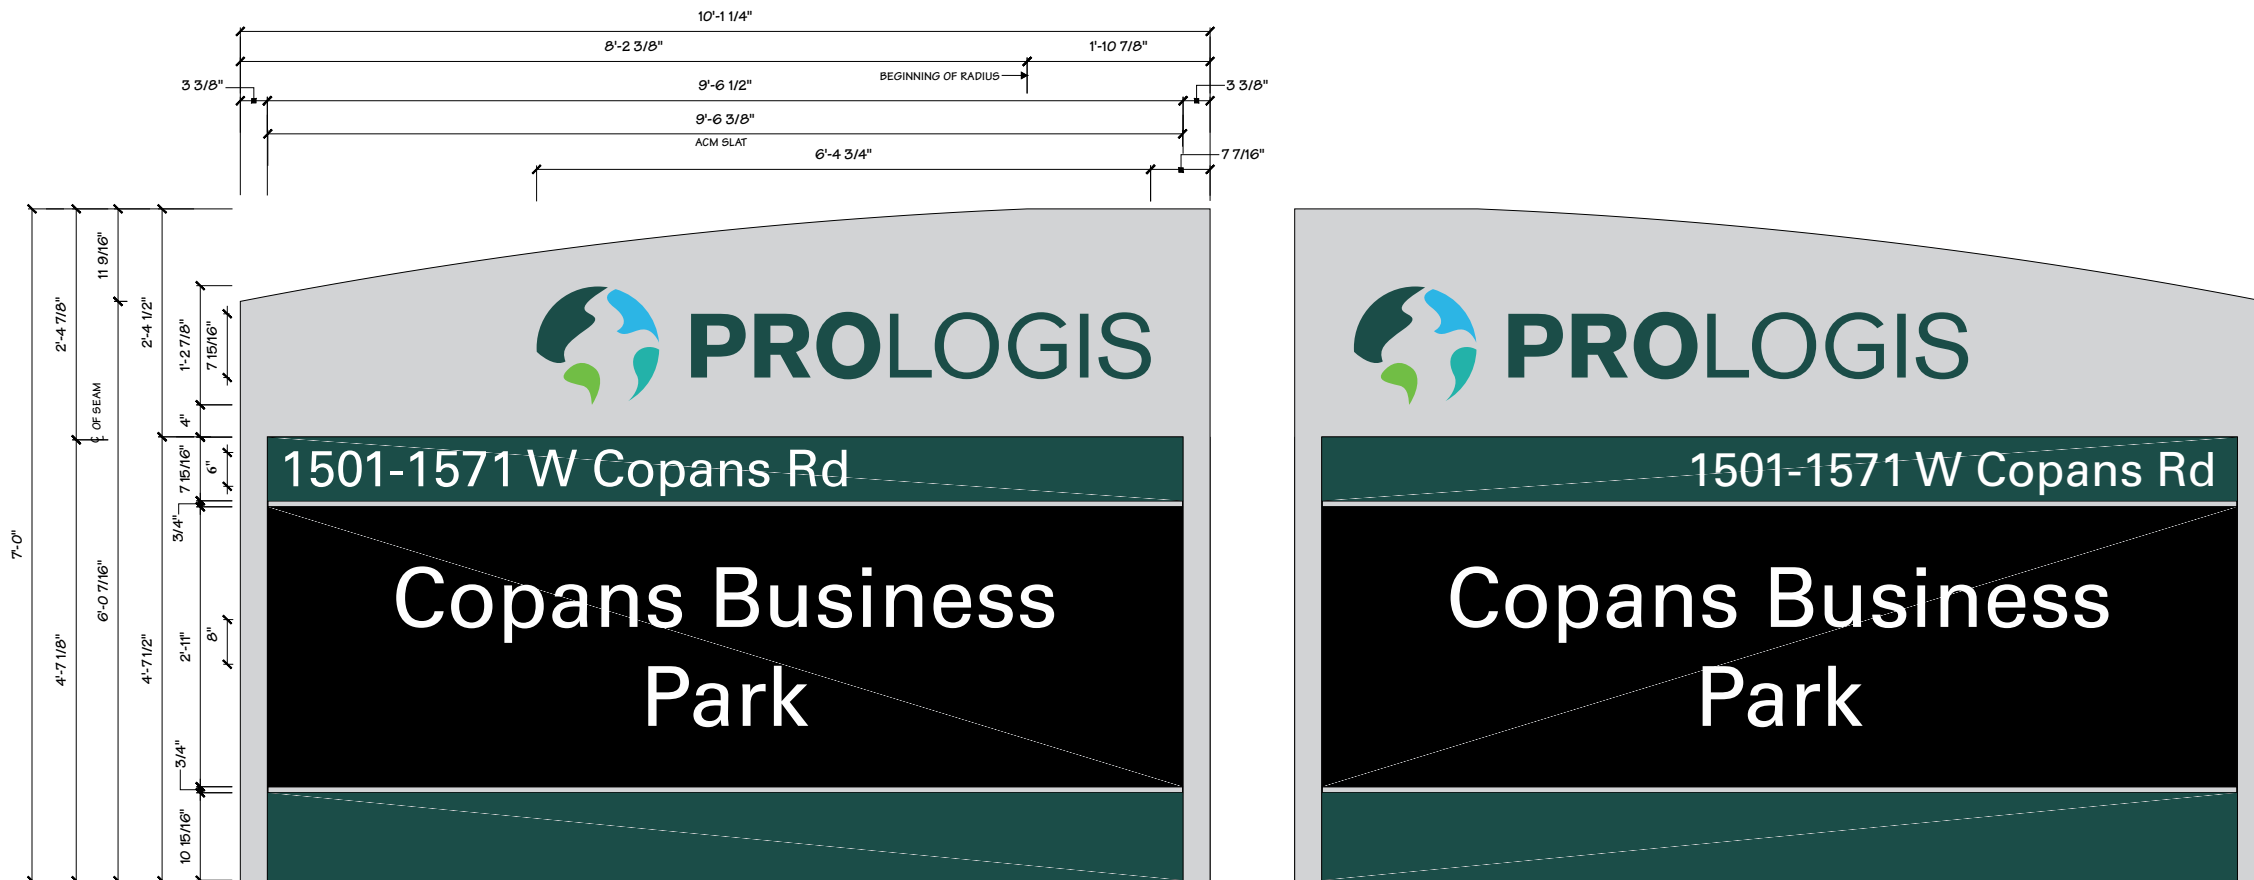

FRONT ELEVATION - SIDE A

1/2" = 1' - 0"
COPY IS SURFACE APPLIED REFLECTIVE
VINYL 3M #680-10 'WHITE'- COPY STYLE
IS UNIVERS LT STD REGULAR (COPY
VARIES PER LOCATION - REFERENCE
LOCATION LAYOUTS FOR EXACT COPY)

REAR ELEVATION - SIDE B

1/2" = 1' - 0"

Prologis Sign Copy & Layout Approval

- ☐ Approved
☐ Approved as noted

Signature: _____

Title: _____

Date: _____

Upon signed approval of this form, AGI will
release order for product fabrication.

AAC

PZ25-30000001
03/03/2026

Any changes to the approved or approved as
noted sign copy and layout after the date
above will result in a change order.