
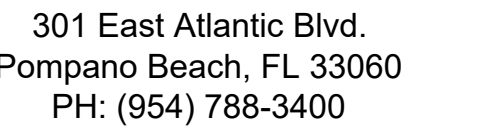



PZ25- 14000007  
01/21/2026

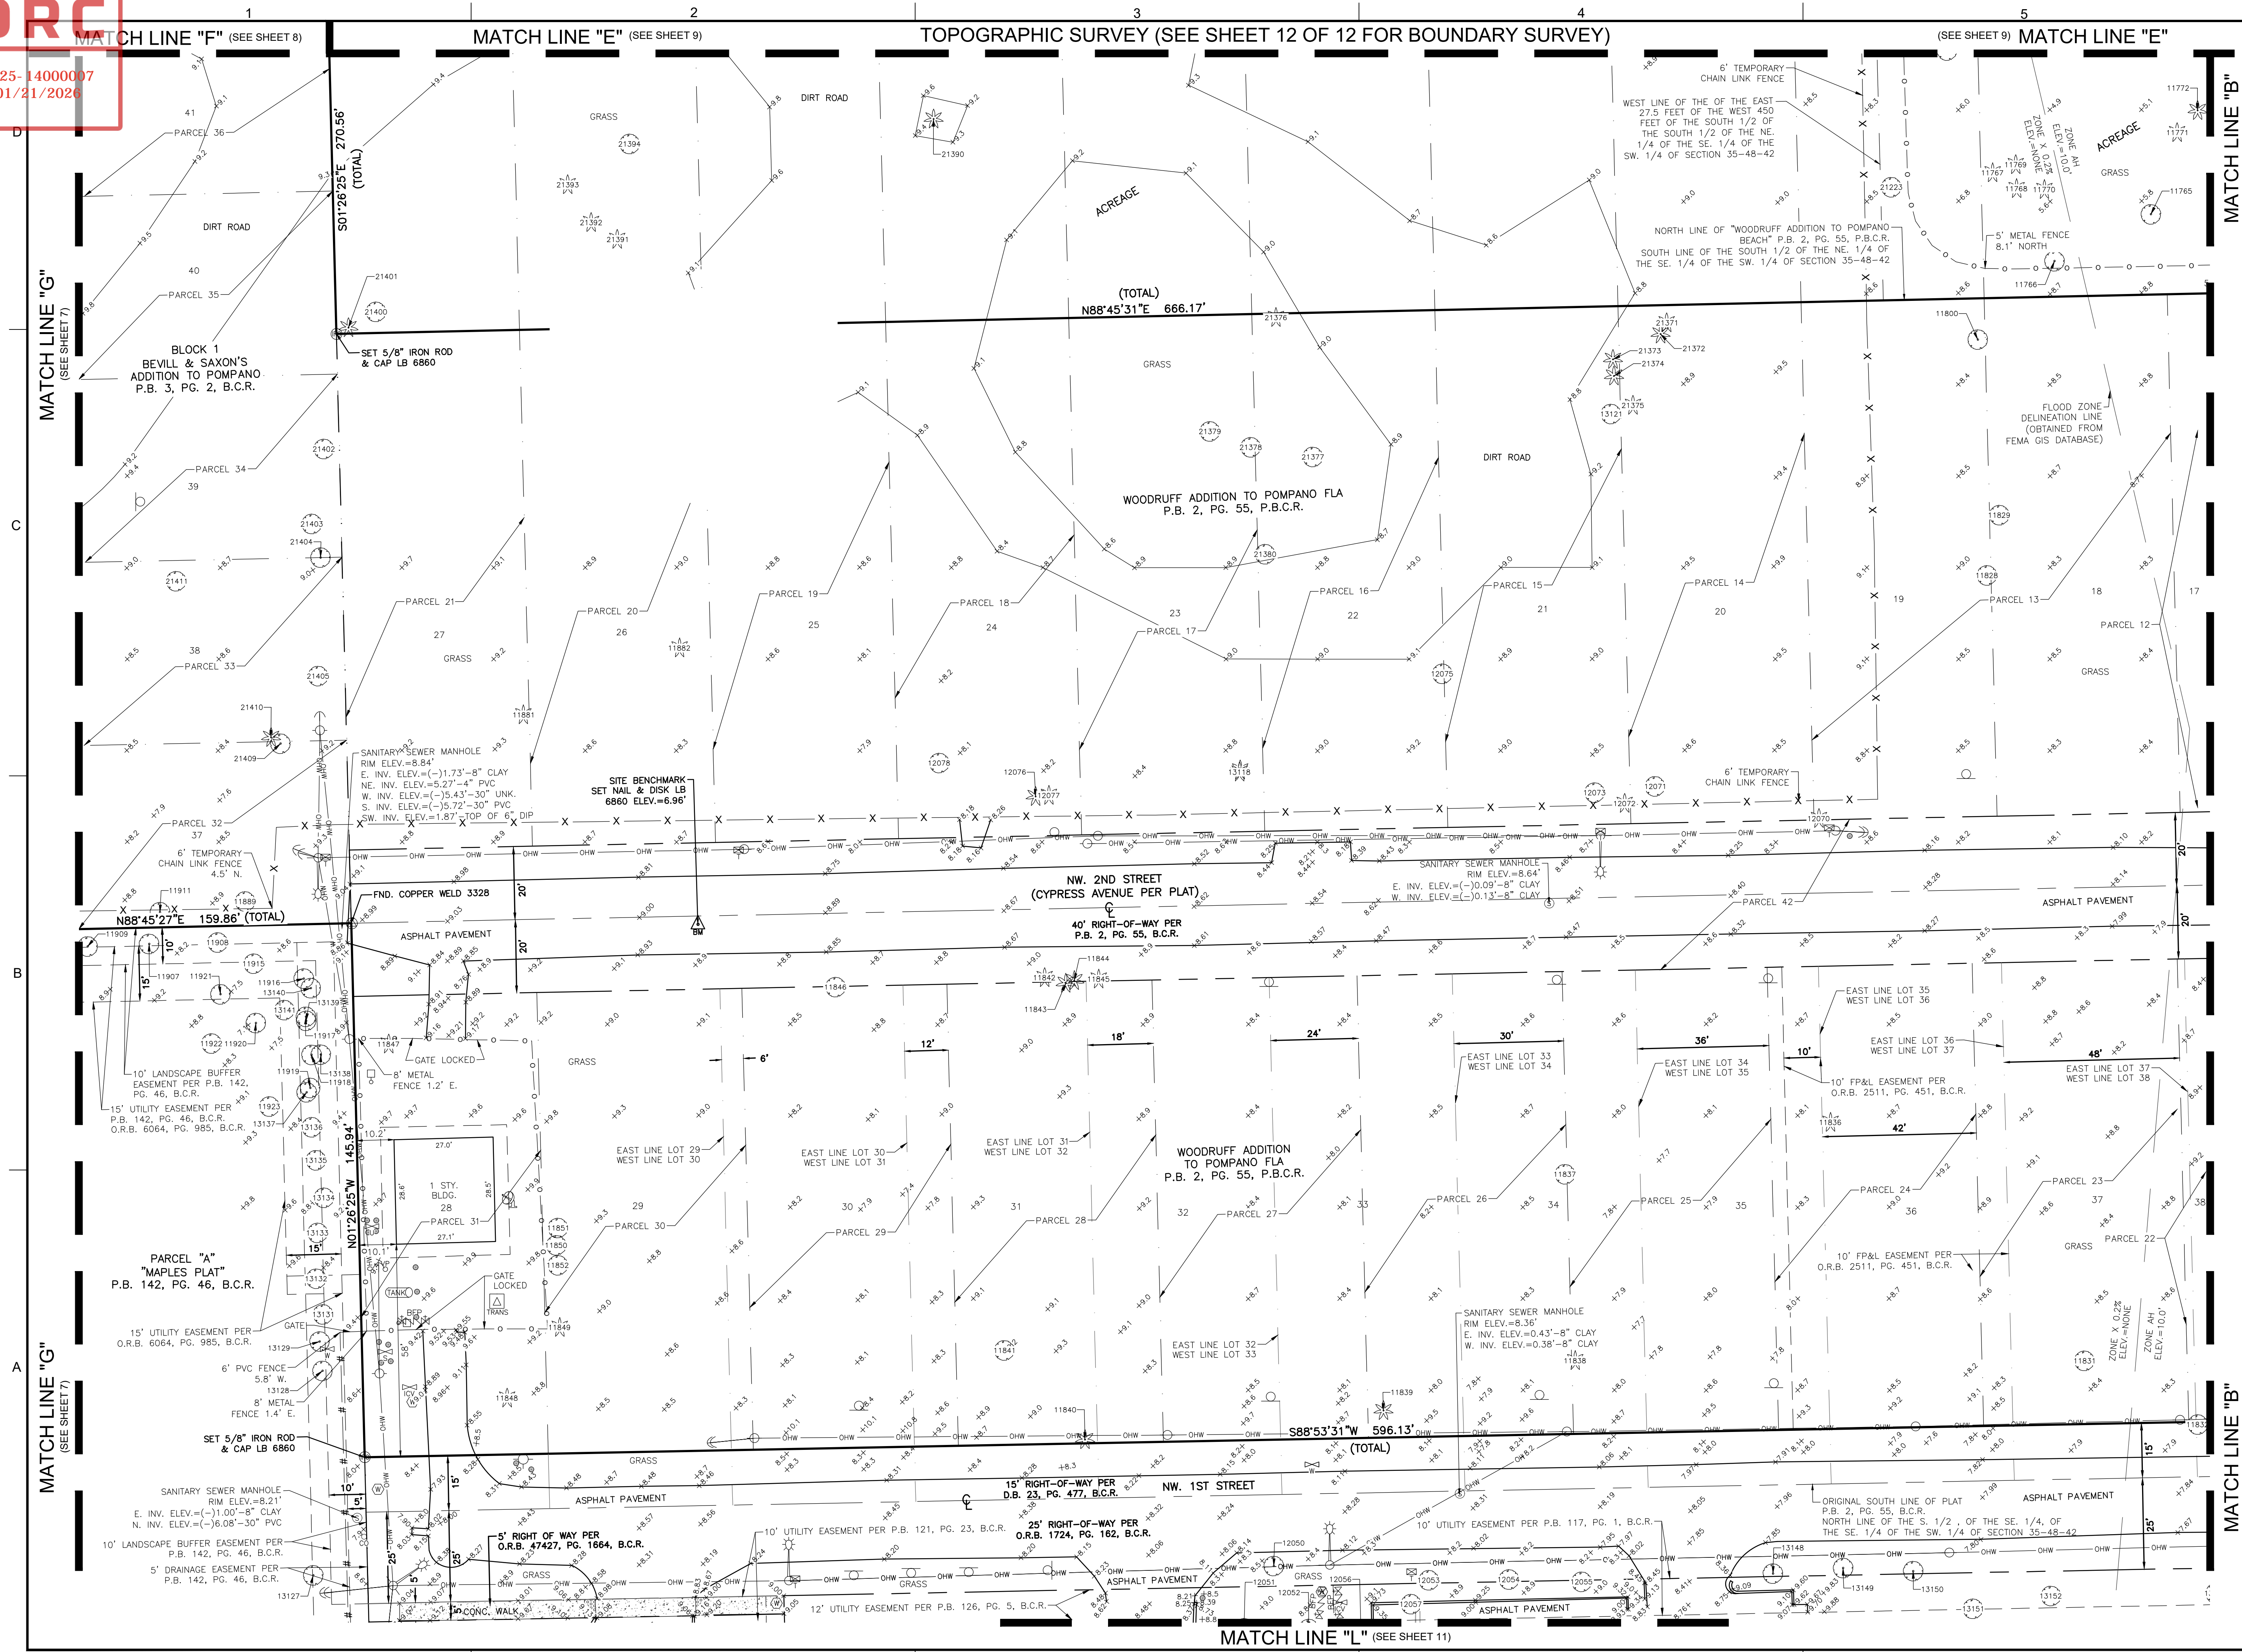


Florida Engineering Business License: CA7928  
Florida Surveyor and Mapper Business License: LB 8860  
Florida Landscape Architecture Business License: LC26000457

[illegible]

DATE:	10/21/25
DRAWN BY:	ZPB
CHECKED BY:	DAS
FIELD BOOK:	1113/1203/1205

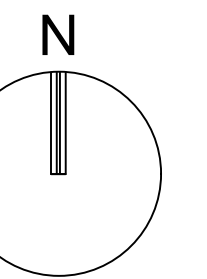

GRAPHIC SCALE

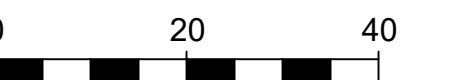

SCALE: 1" = 20'

NOTE: PRINTED DRAWING SIZE  
MAY HAVE CHANGED FROM  
ORIGINAL. VERIFY SCALE USING  
BAR SCALE ABOVE.

DOWNTOWN  
POMPANO  
CITY HALL SITE

RP  
DEVELOPMENT  
LLC

SHEET TITLE

BOUNDARY &  
TOPOGRAPHIC  
SURVEY

6 OF 12

5083.00

Plotted by: dbittner On 12/17/2025 8:32 AM