


**KEITH**

301 East Atlantic Blvd.  
Pompano Beach, FL 33060  
PH: (954) 788-3400


Florida Engineering Business License: CA7928  
Florida Surveyor and Mapper Business License: LB 6860  
Florida Landscape Architecture Business License: LC26000457

[illegible]

DATE:	10/21/25
DRAWN BY:	ZPB
CHECKED BY:	DAS
FIELD BOOK:	1113/1203/1205

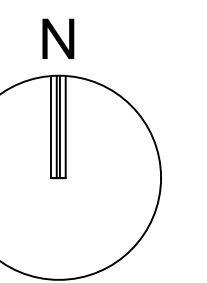

### GRAPHIC SCALE

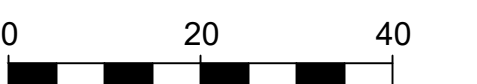

SCALE: 1" = 20'

NOTE: PRINTED DRAWING SIZE  
MAY HAVE CHANGED FROM  
ORIGINAL. VERIFY SCALE USING  
BAR SCALE ABOVE.

DOWNTOWN  
POMPANO  
CITY HALL SITE


RP  
DEVELOPMENT  
LLC

SHEET TITLE

# BOUNDARY & TOPOGRAPHIC SURVEY

8 OF 12

PROJECT	15083.00
NUMBER	

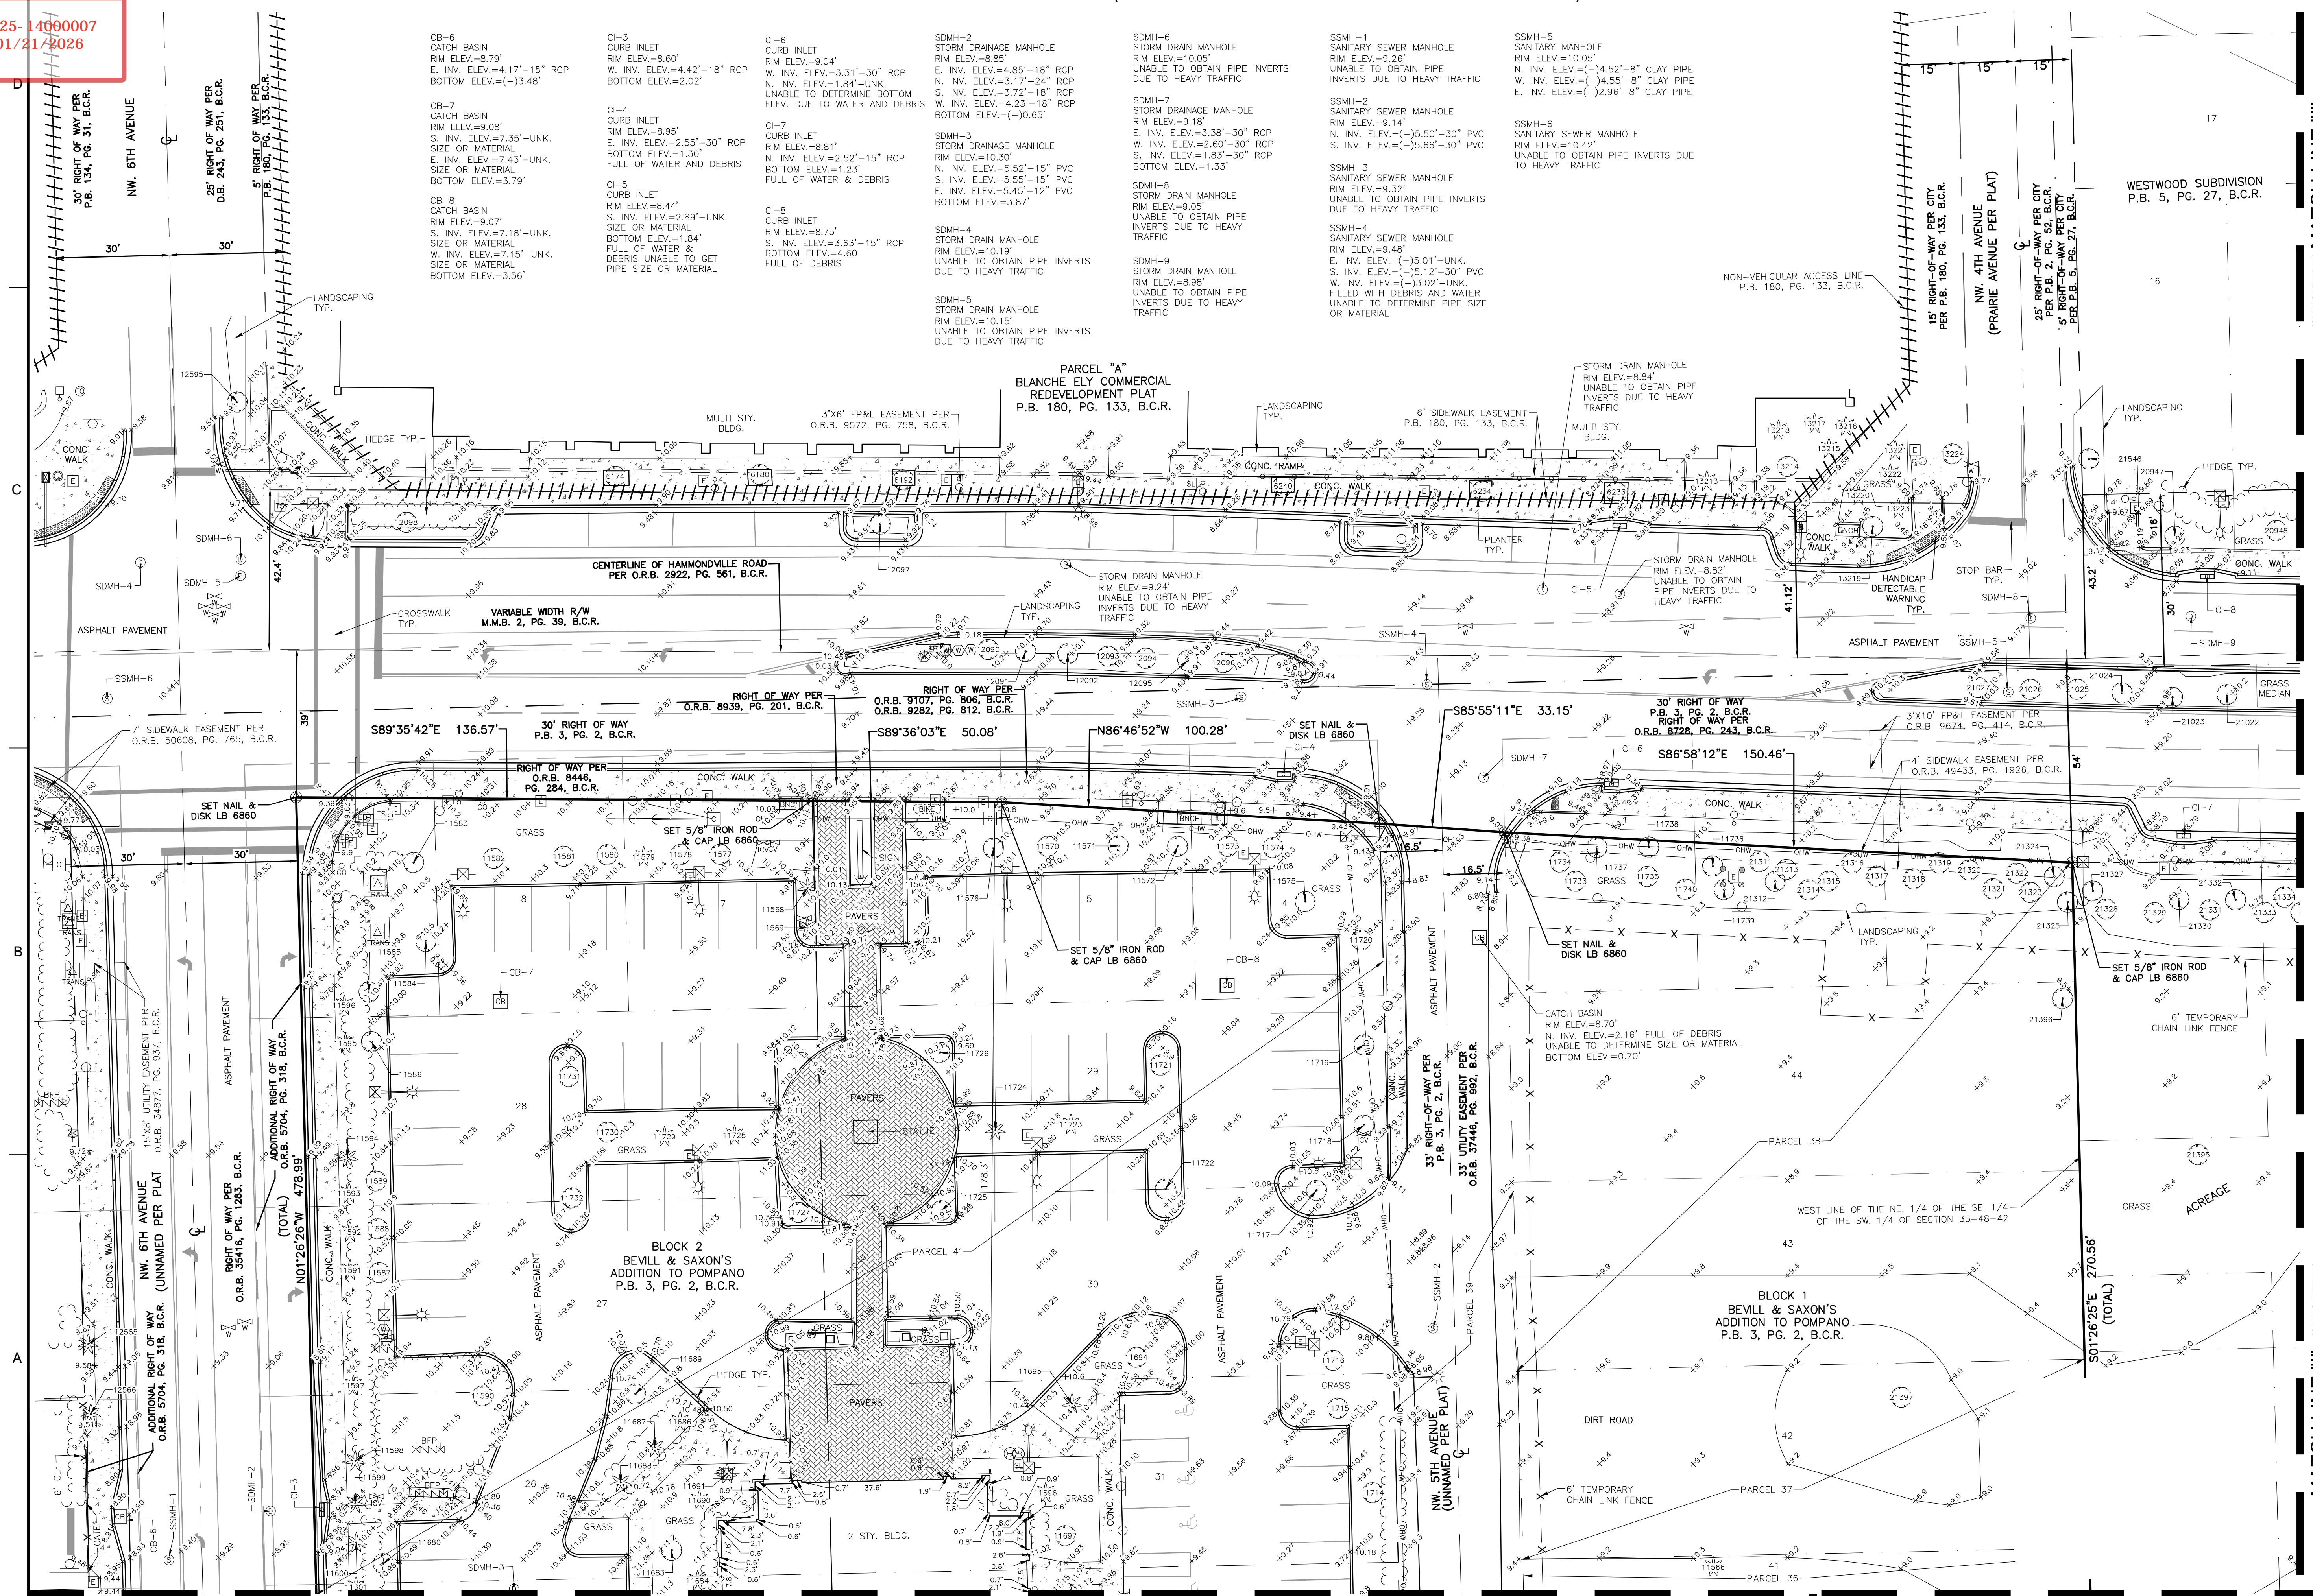

MATCH LINE "H"  
(SEE SHEET 7)

MATCH LINE "H"  
(SEE SHEET 7)

MATCH LINE "F"  
(SEE SHEET 6)

Plotted by: dbittner On 12/17/2025 8:32 AM