


#	DATE	REVISIONS

SEAL:

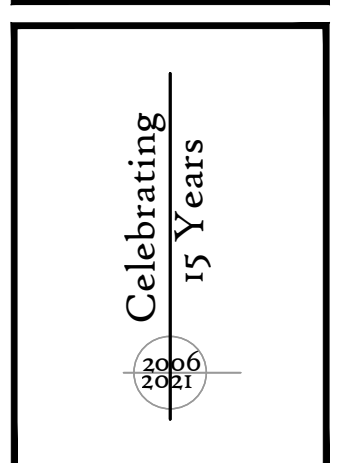

OVERALL UTILITY SITE PLAN  
**POMPANO CITI CENTRE**  
 For: Morgan Group  
 Pompano Beach, Florida


**Botek Thurlow Engineering, Inc.**  
 3409 NW 9th Avenue, Suite 102, Ft. Lauderdale, FL 33309  
 www.botekthurlow-eng.com P: 954-568-8888 F: 954-568-0777

BTE PROJECT #  
18-0907



PROJECT DATE:  
10-1-2021

SHEET #  
**SP-U**

PRELIMINARY PLANS - NOT FOR CONSTRUCTION

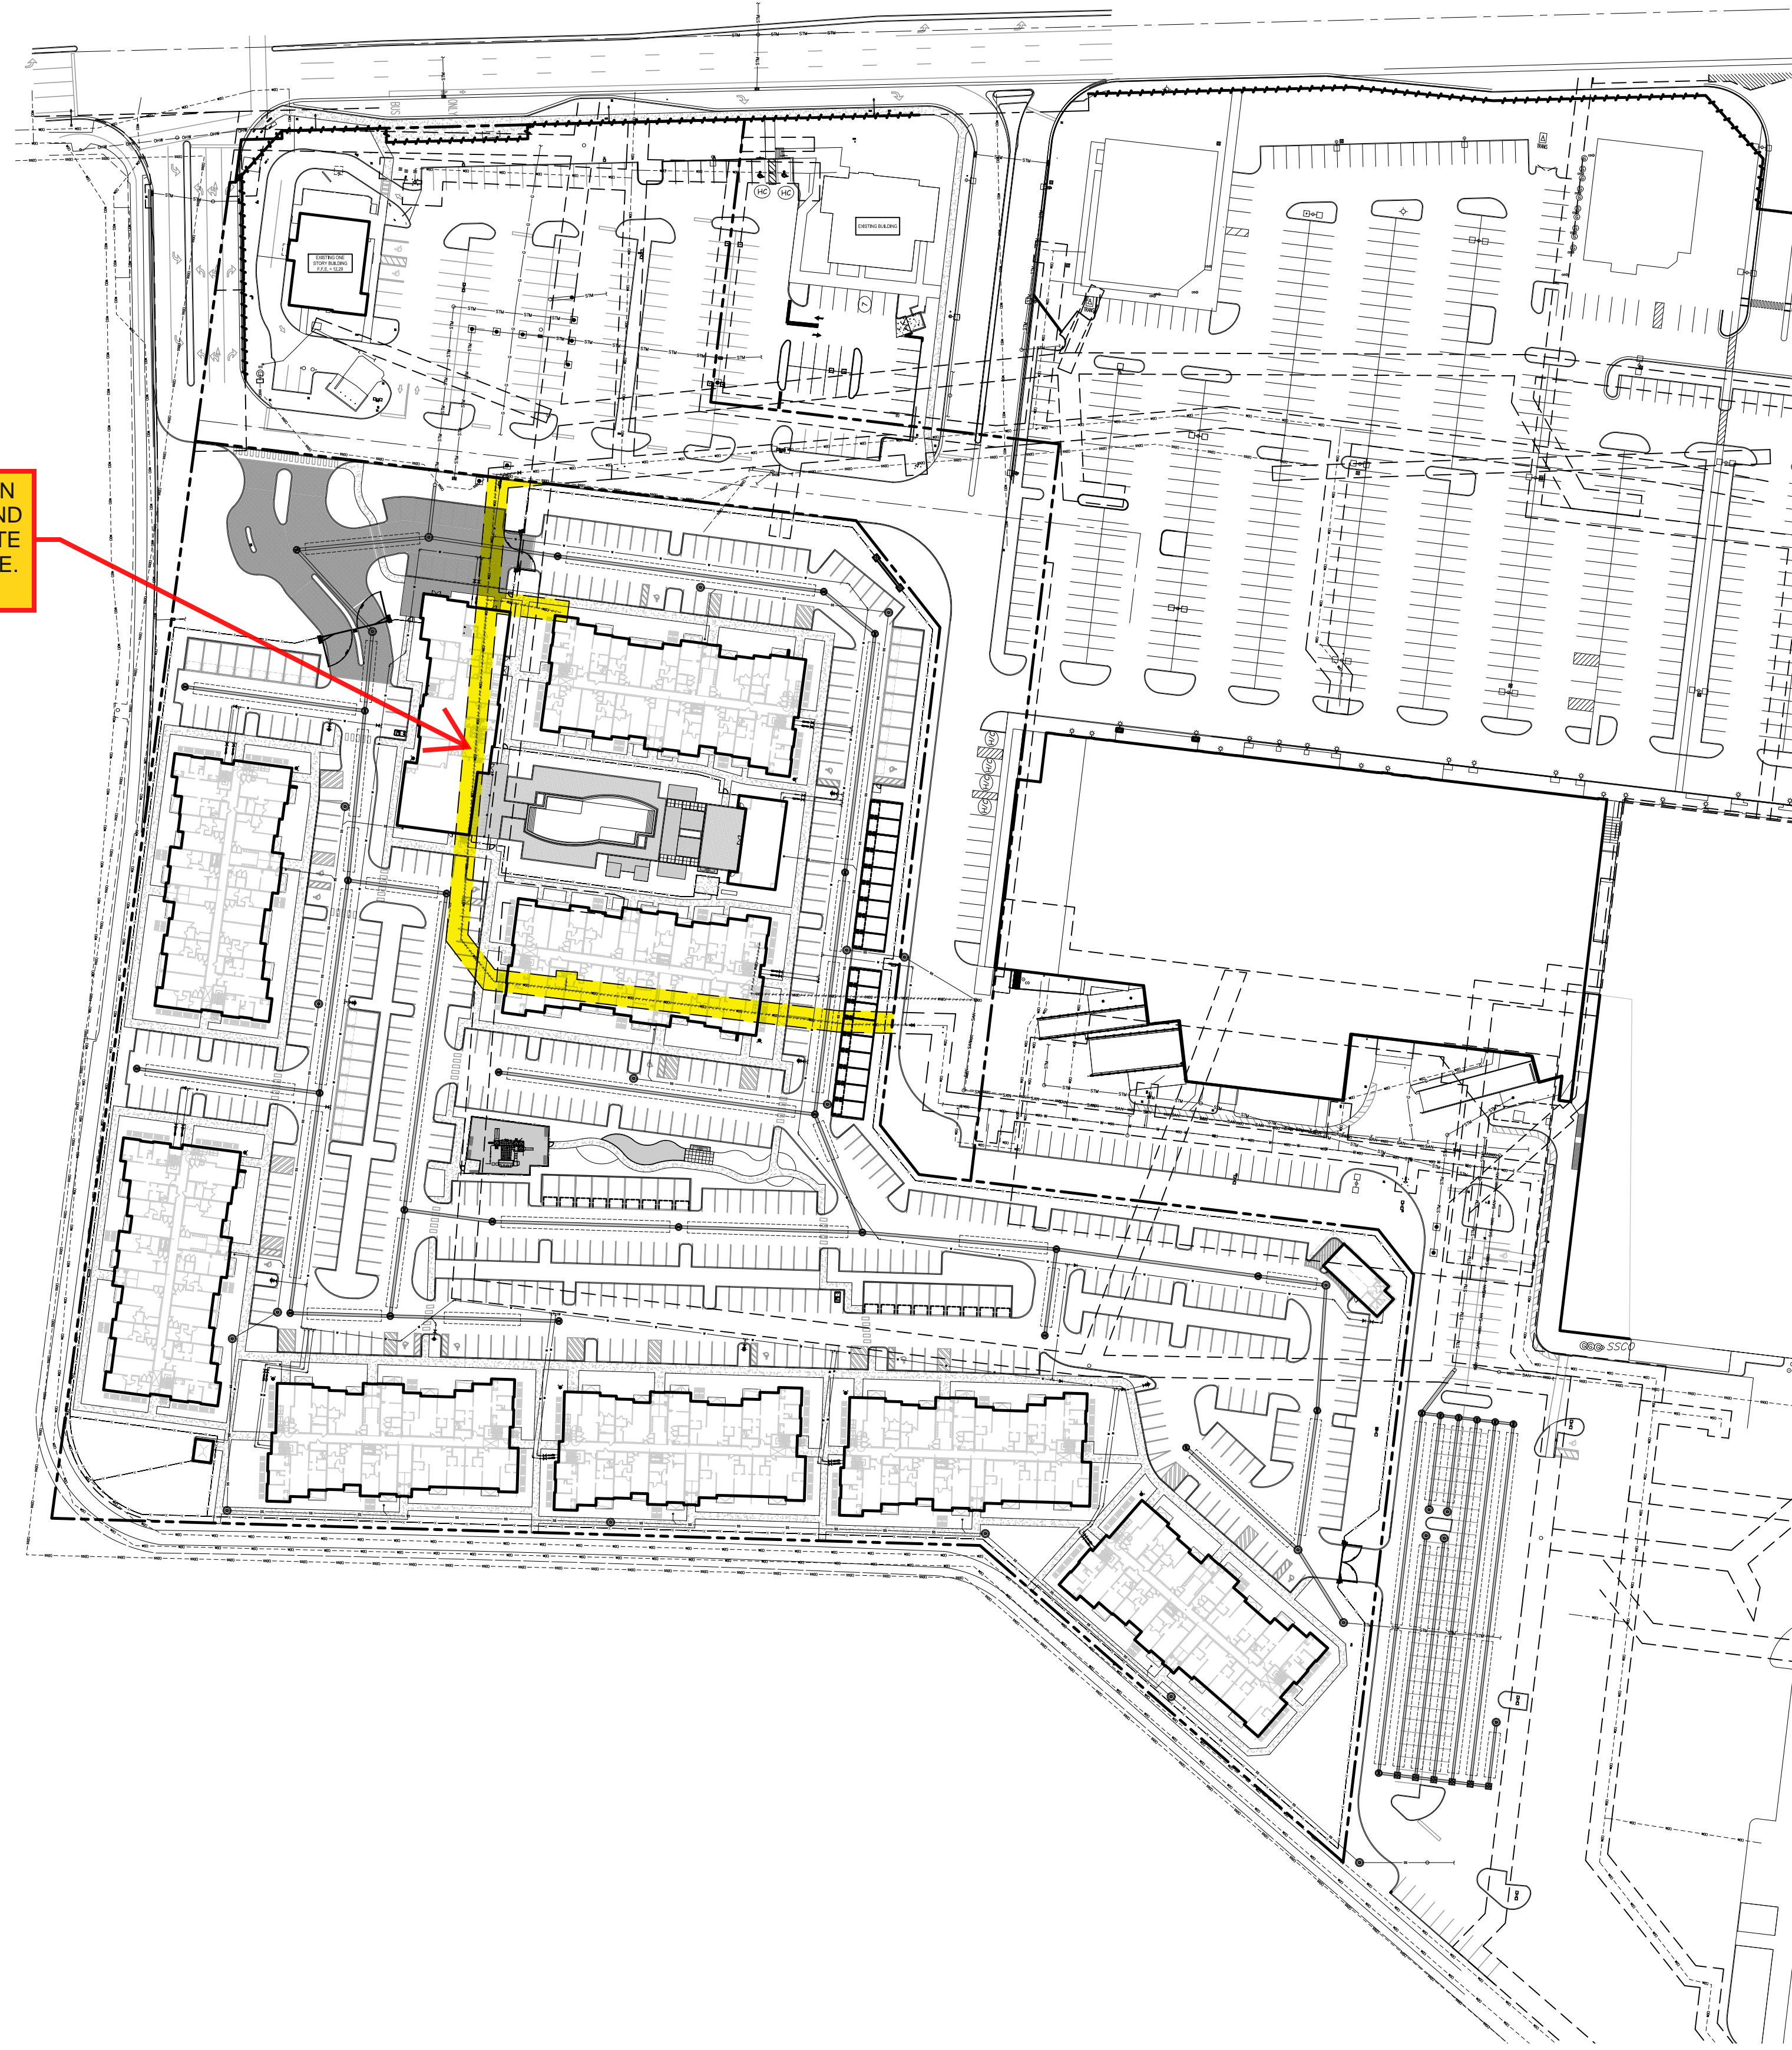

PORTION OF EXISTING U.E. TO BE VACATED (HIGHLIGHTED IN YELLOW). LIMITS OF U.E. PROPOSED TO BE VACATED EXTEND FROM THE NORTHERN PROPERTY LINE OF THE MORGAN SITE TO EASTERN PROPERTY LINE. EXISTING SHOPPING MALL U.E. TO REMAIN.

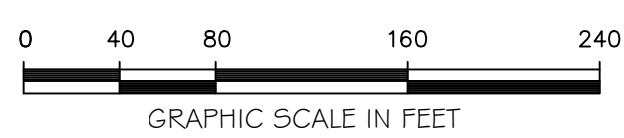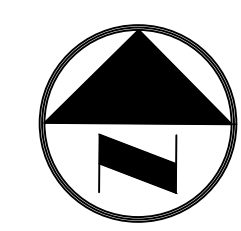

Always call 811 two full business days before you dig to have underground utilities located and marked.  
**Sunshine811.com**