


R E V I S I O N S

POMPANO HOTEL

PHOTOMETRIC SECOND FLOOR
PLAN
DRC SET

AR-502

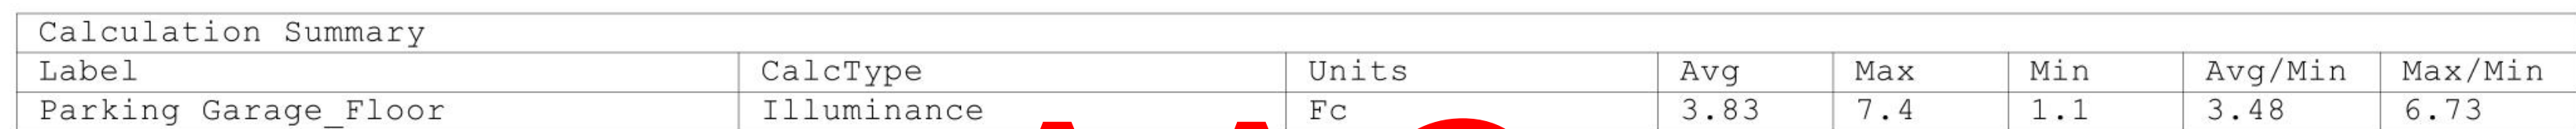

AAC
PZ23-12000042
05/07/2024