
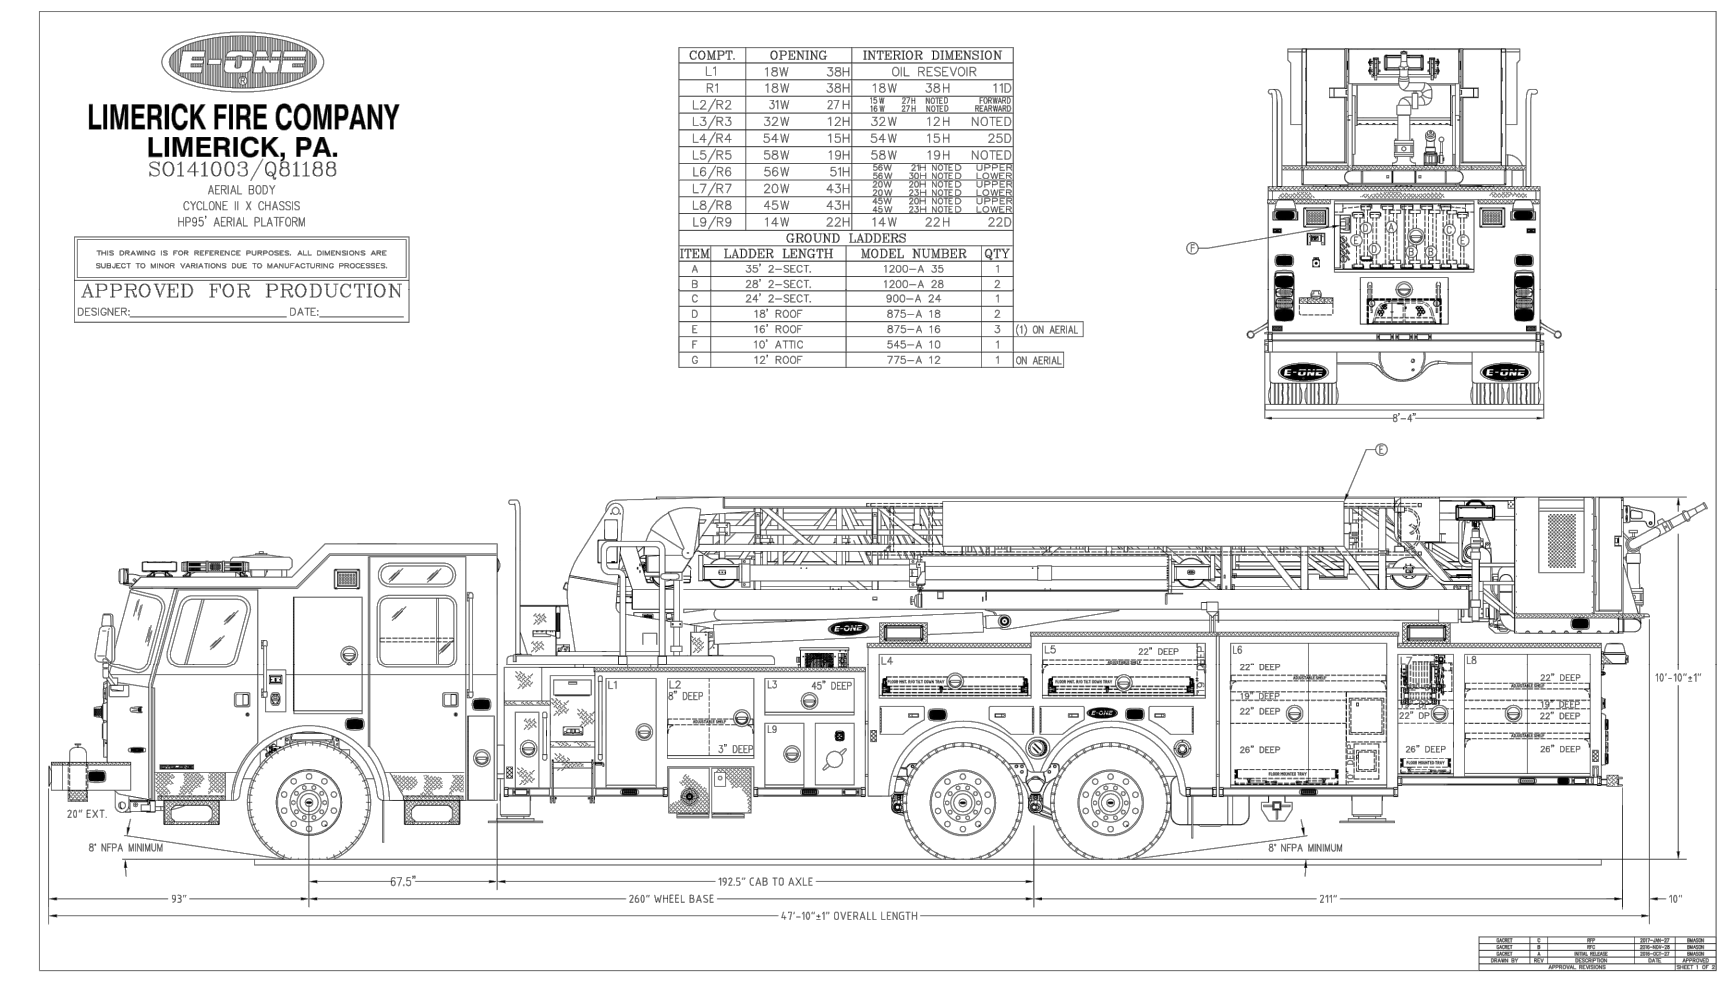


IT IS A VIOLATION OF THE LAW FOR ANY PERSON, UNLESS ACTING UNDER THE DIRECTION OF A LICENSED ARCHITECT TO ALTER THESE PLANS AND SPECIFICATIONS. THIS DOCUMENT CONTAINS PROPERTY INFORMATION AND SHALL NOT BE USED OR REPRODUCED, OR ITS CONTENTS DISCLOSED, IN WHOLE OR IN PART, WITHOUT THE PRIOR WRITTEN CONSENT OF GALLO HERBERT ARCHITECTS. COPYRIGHT 2025 GHA ARCHITECTS. CONTRACTOR(S) SHALL VERIFY EXISTING CONDITIONS AND CORRELATE DIMENSIONS PRIOR TO PROVIDING THE WORK DETAILED IN THESE DRAWINGS, AND SHALL PROMPTLY NOTIFY THE DESIGNER OF ANY DISCREPANCIES.

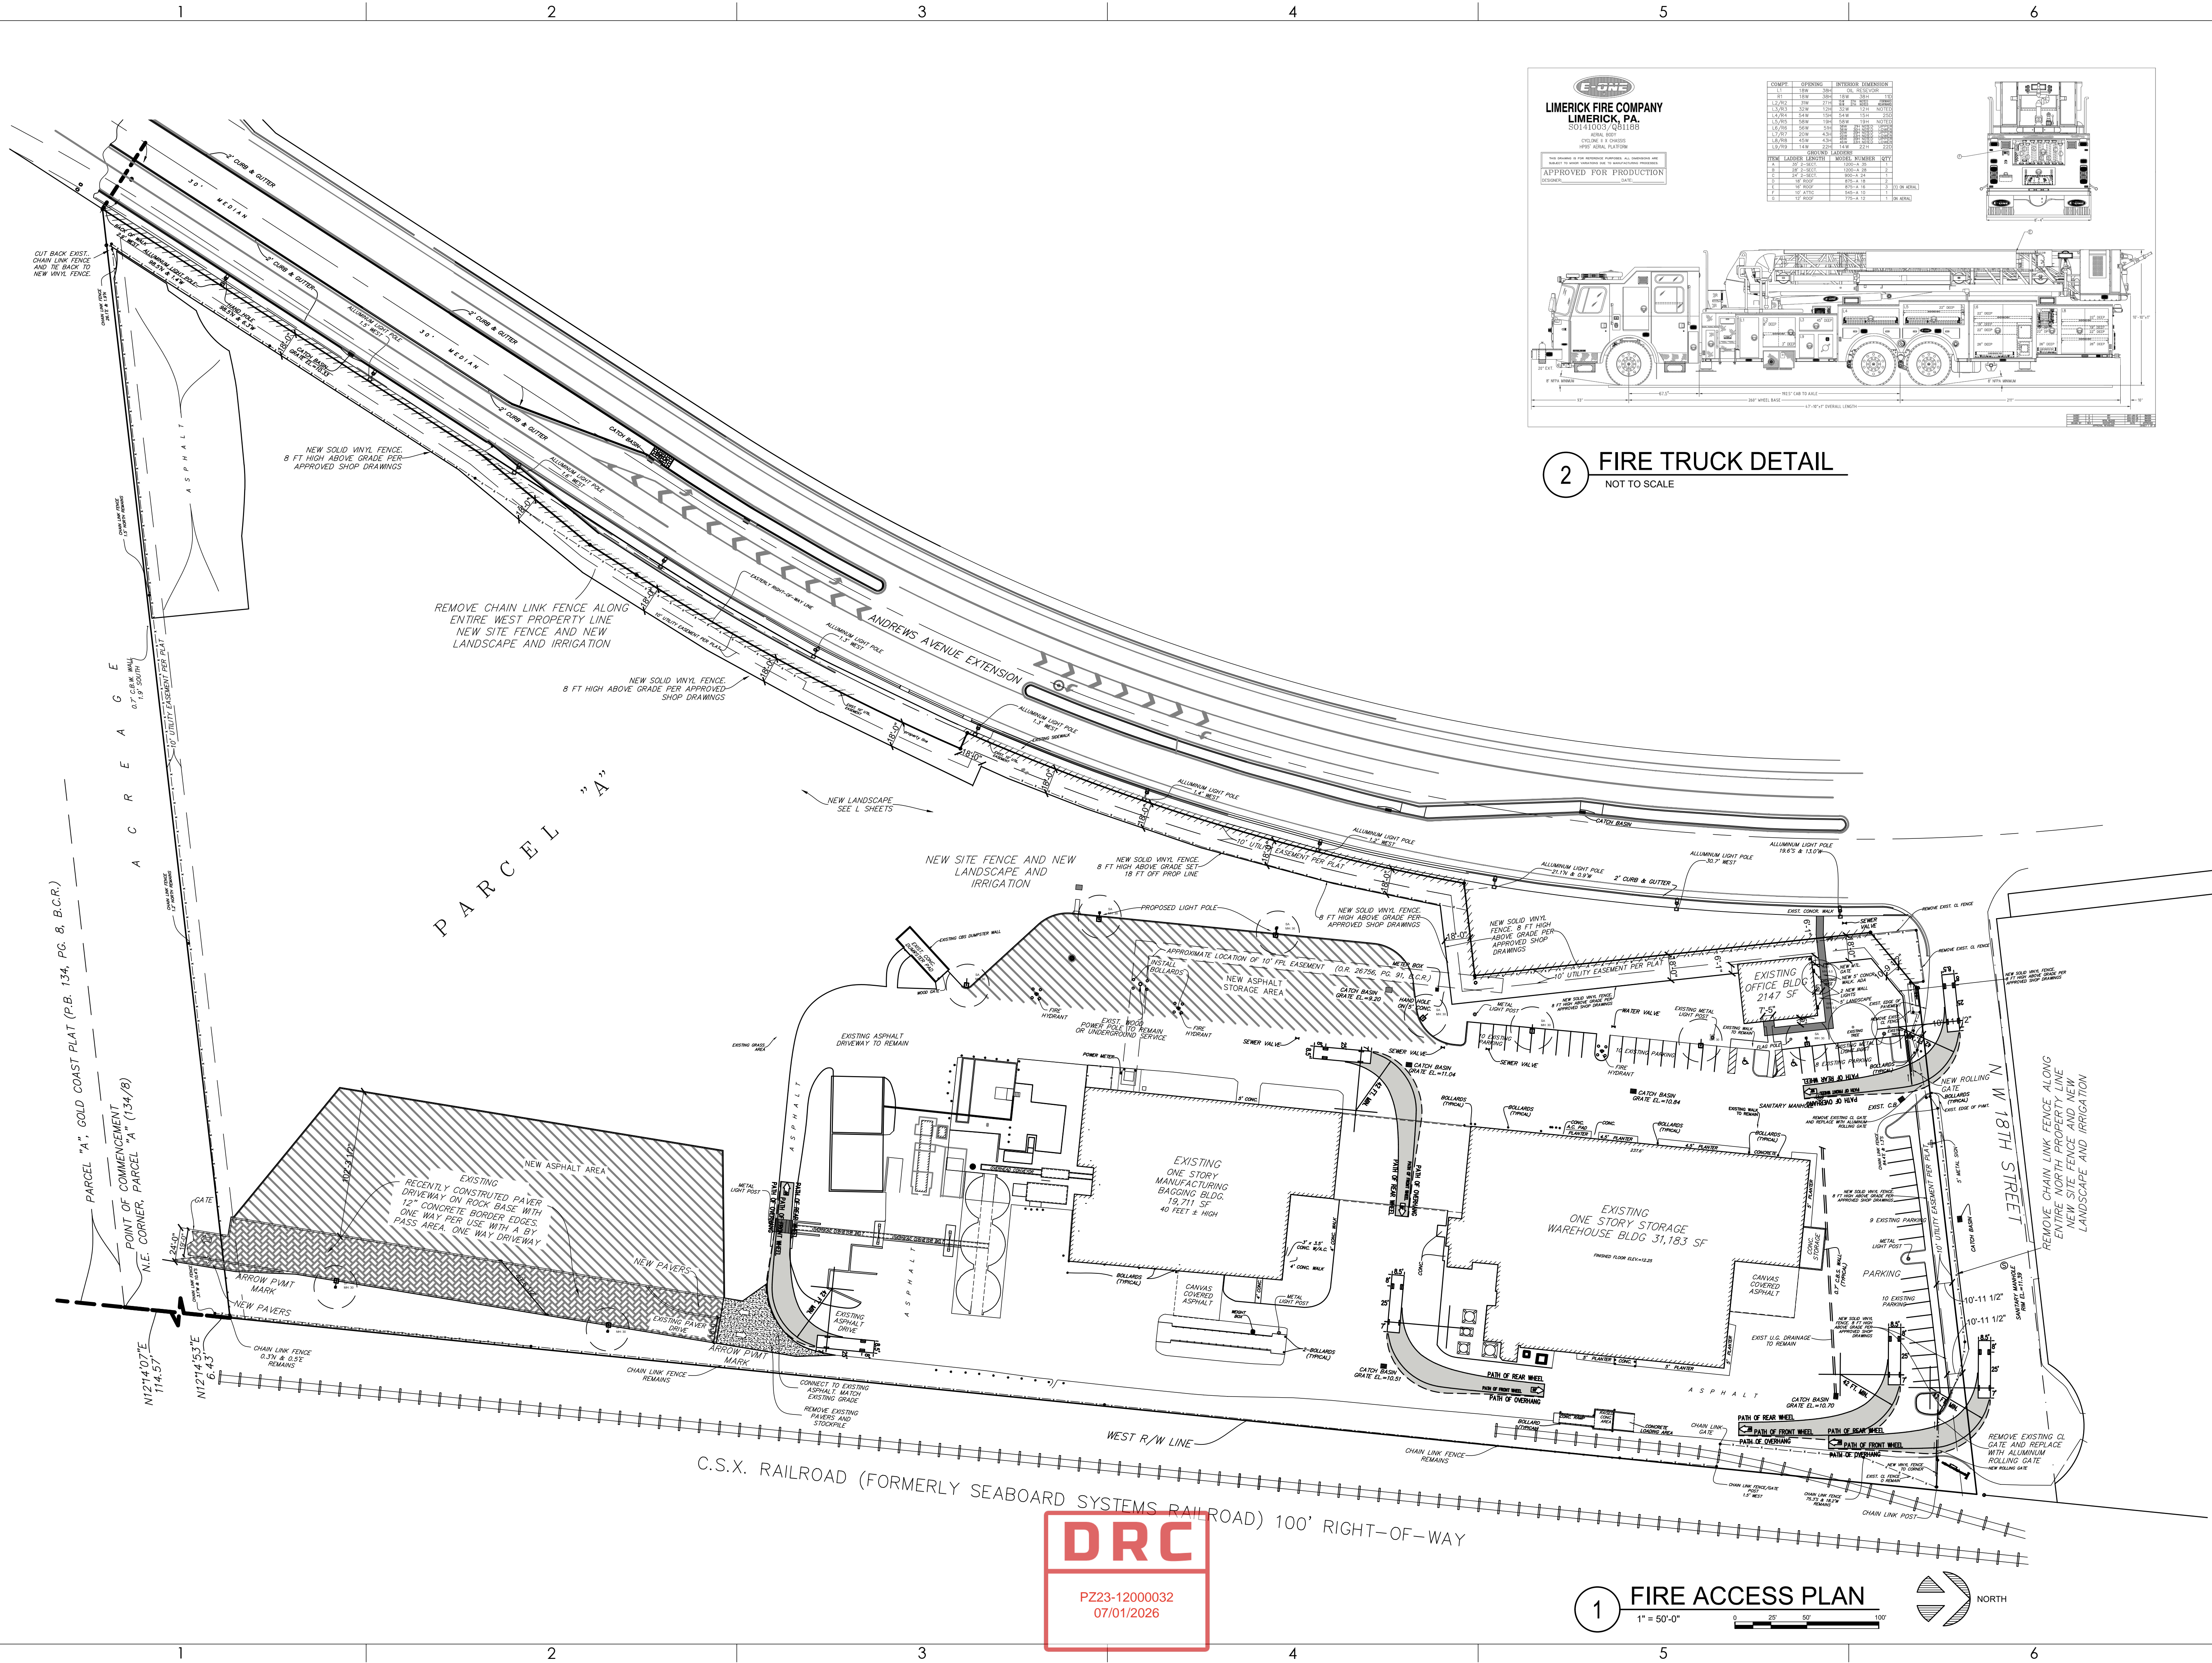

2 FIRE TRUCK DETAIL
NOT TO SCALE

DRC
PZ23-12000032
07/01/2026

1 FIRE ACCESS PLAN
1" = 50'-0"
0 25 50 100
NORTH



AA26001731
SEAL
WILLIAM J. GALLO FL AR0008440

BRIAN P. HERBERT FL AR0015474
PROJECT

BONSAL SITE IMPROVEMENTS
1200 NW 18TH ST
POMPANO BEACH FL 33069

OWNER

REVISIONS		
No.	Description	Date
B	MINOR SITE	9-1-2023
	DRC SUBMIT	2-14-2024
	DRC SUBMIT	6-20-2024
	DRC RESUBMIT	10-09-2024
	DRC RESUBMIT	12-18-2025
	DRC RESUBMIT	05-21-2026

PROJECT STATUS _____

DATE _____

PROJECT NUMBER _____

2123

SCALE _____

AS SHOWN

DRAWN BY _____ CHECKED BY _____

DRAWING TITLE _____

FIRE ACCESS PLAN

DRAWING NUMBER _____

FA-101