


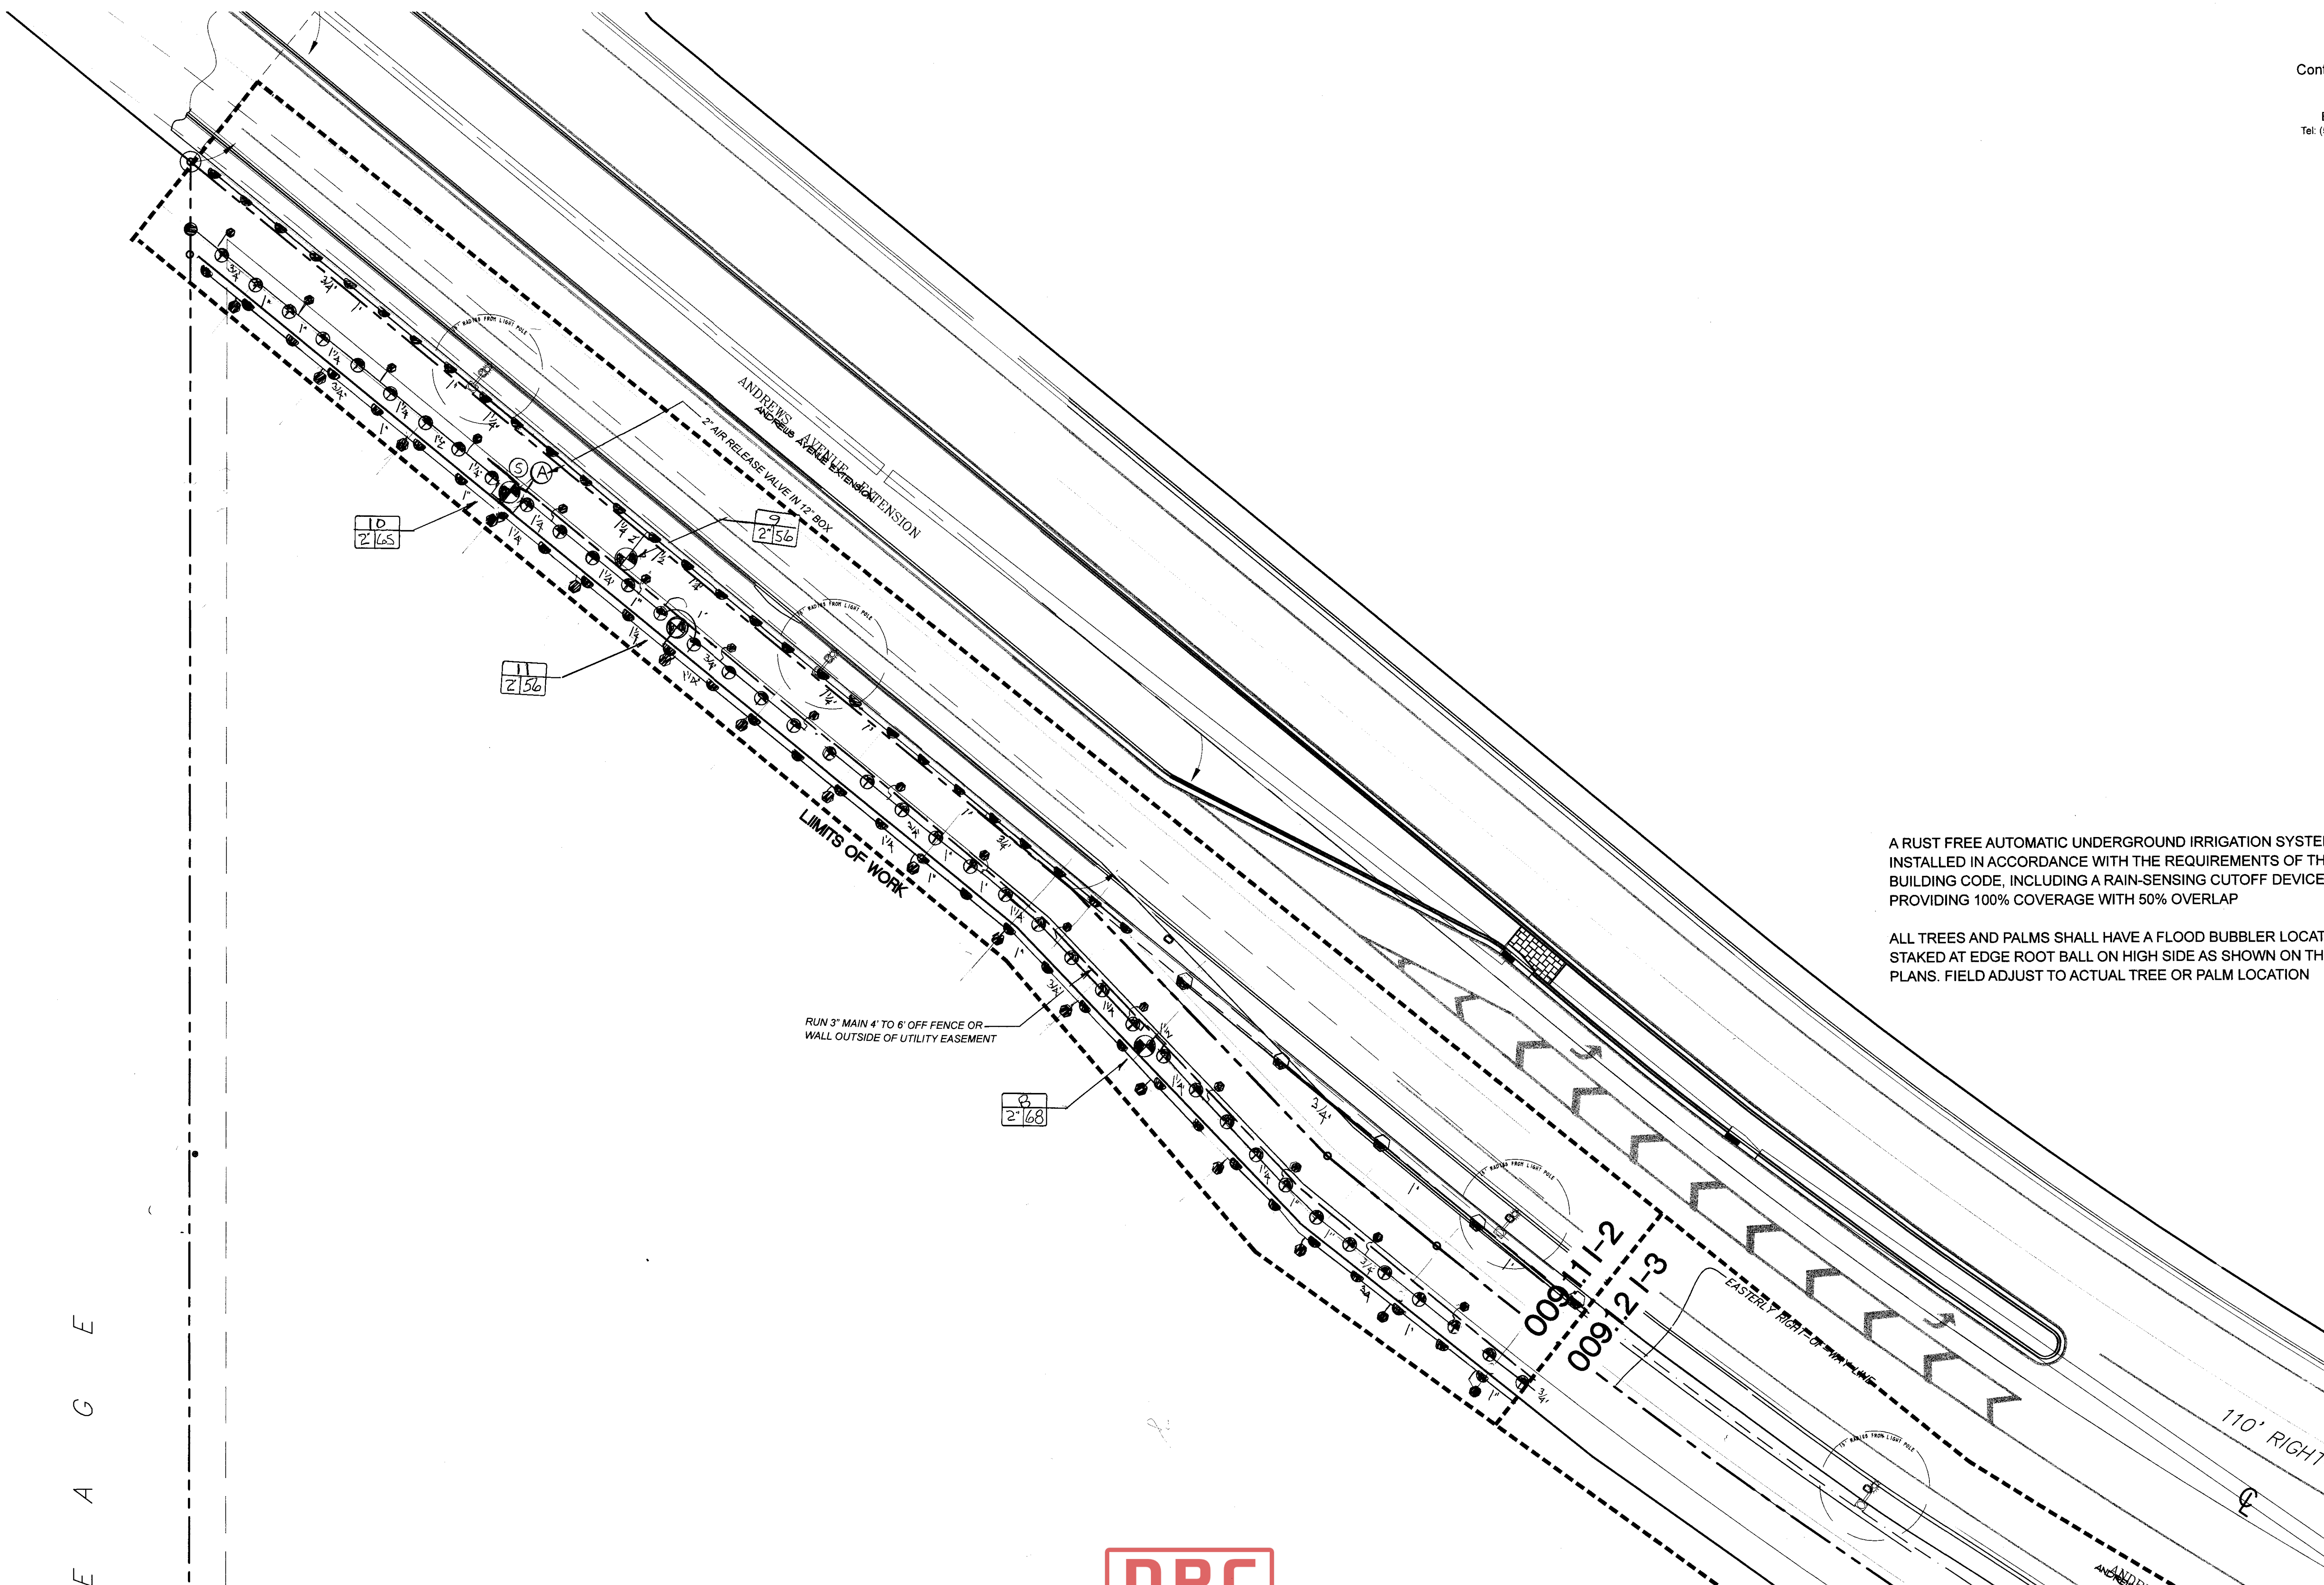

Bonsal Turn Lane
 1200 NW 18th St.
 Pompano Beach, FL 33069

A RUST FREE AUTOMATIC UNDERGROUND IRRIGATION SYSTEM INSTALLED IN ACCORDANCE WITH THE REQUIREMENTS OF THE BUILDING CODE, INCLUDING A RAIN-SENSING CUTOFF DEVICE, PROVIDING 100% COVERAGE WITH 50% OVERLAP

ALL TREES AND PALMS SHALL HAVE A FLOOD BUBBLER LOCATED STAKED AT EDGE ROOT BALL ON HIGH SIDE AS SHOWN ON THE PLANS. FIELD ADJUST TO ACTUAL TREE OR PALM LOCATION



E A G E

12/11/2024 CITY COMMENTS
 9/26/2024 CITY COMMENTS
 5/22/2024 CITY COMMENTS
ISSUE HISTORY
 PROJ NO: 23034A
 PROJ MGR: DC
 DRAWN BY: RH
 CHECKED BY:

DRAWING TITLE:
Irrigation Plan

SHEET:
009.11-2



SUBMISSION
 05/06/26
NOT FOR CONSTRUCTION

