


A RUST FREE AUTOMATIC UNDERGROUND IRRIGATION SYSTEM  
 INSTALLED IN ACCORDANCE WITH THE REQUIREMENTS OF THE  
 BUILDING CODE, INCLUDING A RAIN-SENSING CUTOFF DEVICE,  
 PROVIDING 100% COVERAGE WITH 50% OVERLAP

ALL TREES AND PALMS SHALL HAVE A FLOOD BUBBLER LOCATED  
 STAKED AT EDGE ROOT BALL ON HIGH SIDE AS SHOWN ON THE  
 PLANS. FIELD ADJUST TO ACTUAL TREE OR PALM LOCATION

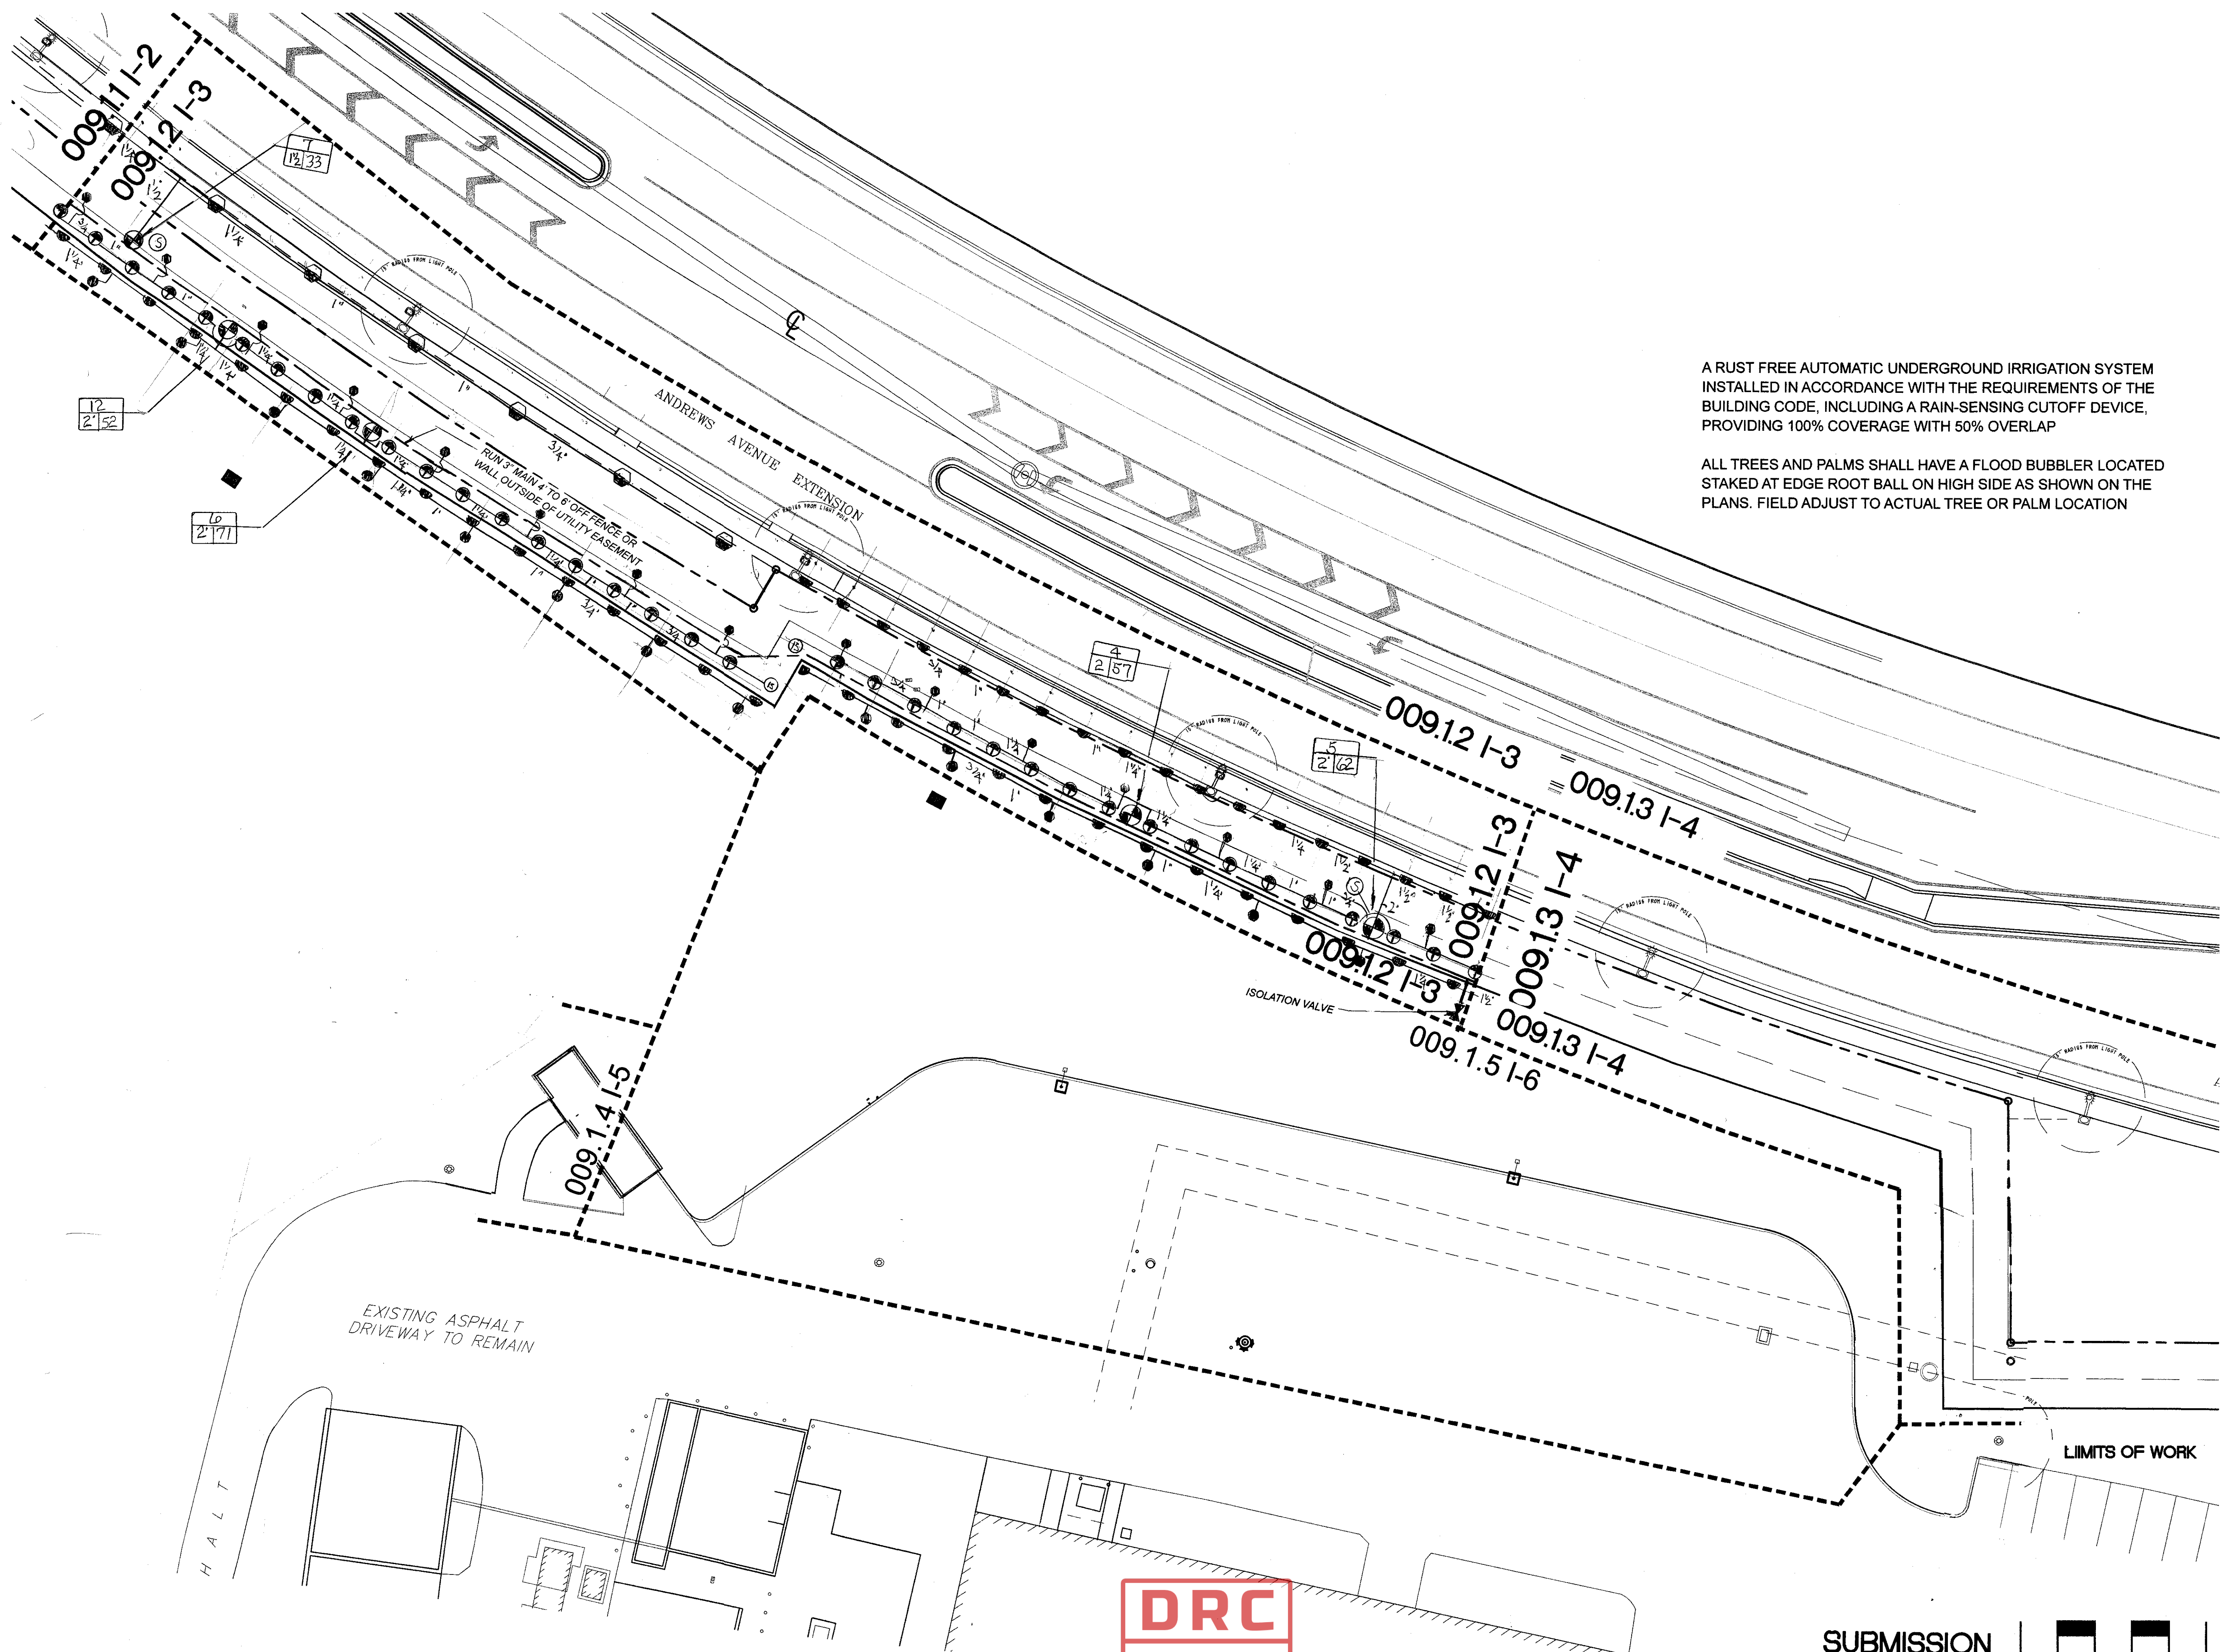

**Bonsal Turn Lane**  
 1200 NW 18th St.  
 Pompano Beach, FL 33069

12/11/2024 CITY COMMENTS  
 9/26/2024 CITY COMMENTS  
 5/22/2024 CITY COMMENTS  
**ISSUE HISTORY**  
 PROJ NO: 23034A  
 PROJ MGR: DC  
 DRAWN BY: RH  
 CHECKED BY:

DRAWING TITLE: <b>Irrigation Plan</b>
SHEET: <b>009.1.2 I-3</b>



SUBMISSION  
 05/06/26

NOT FOR CONSTRUCTION

