



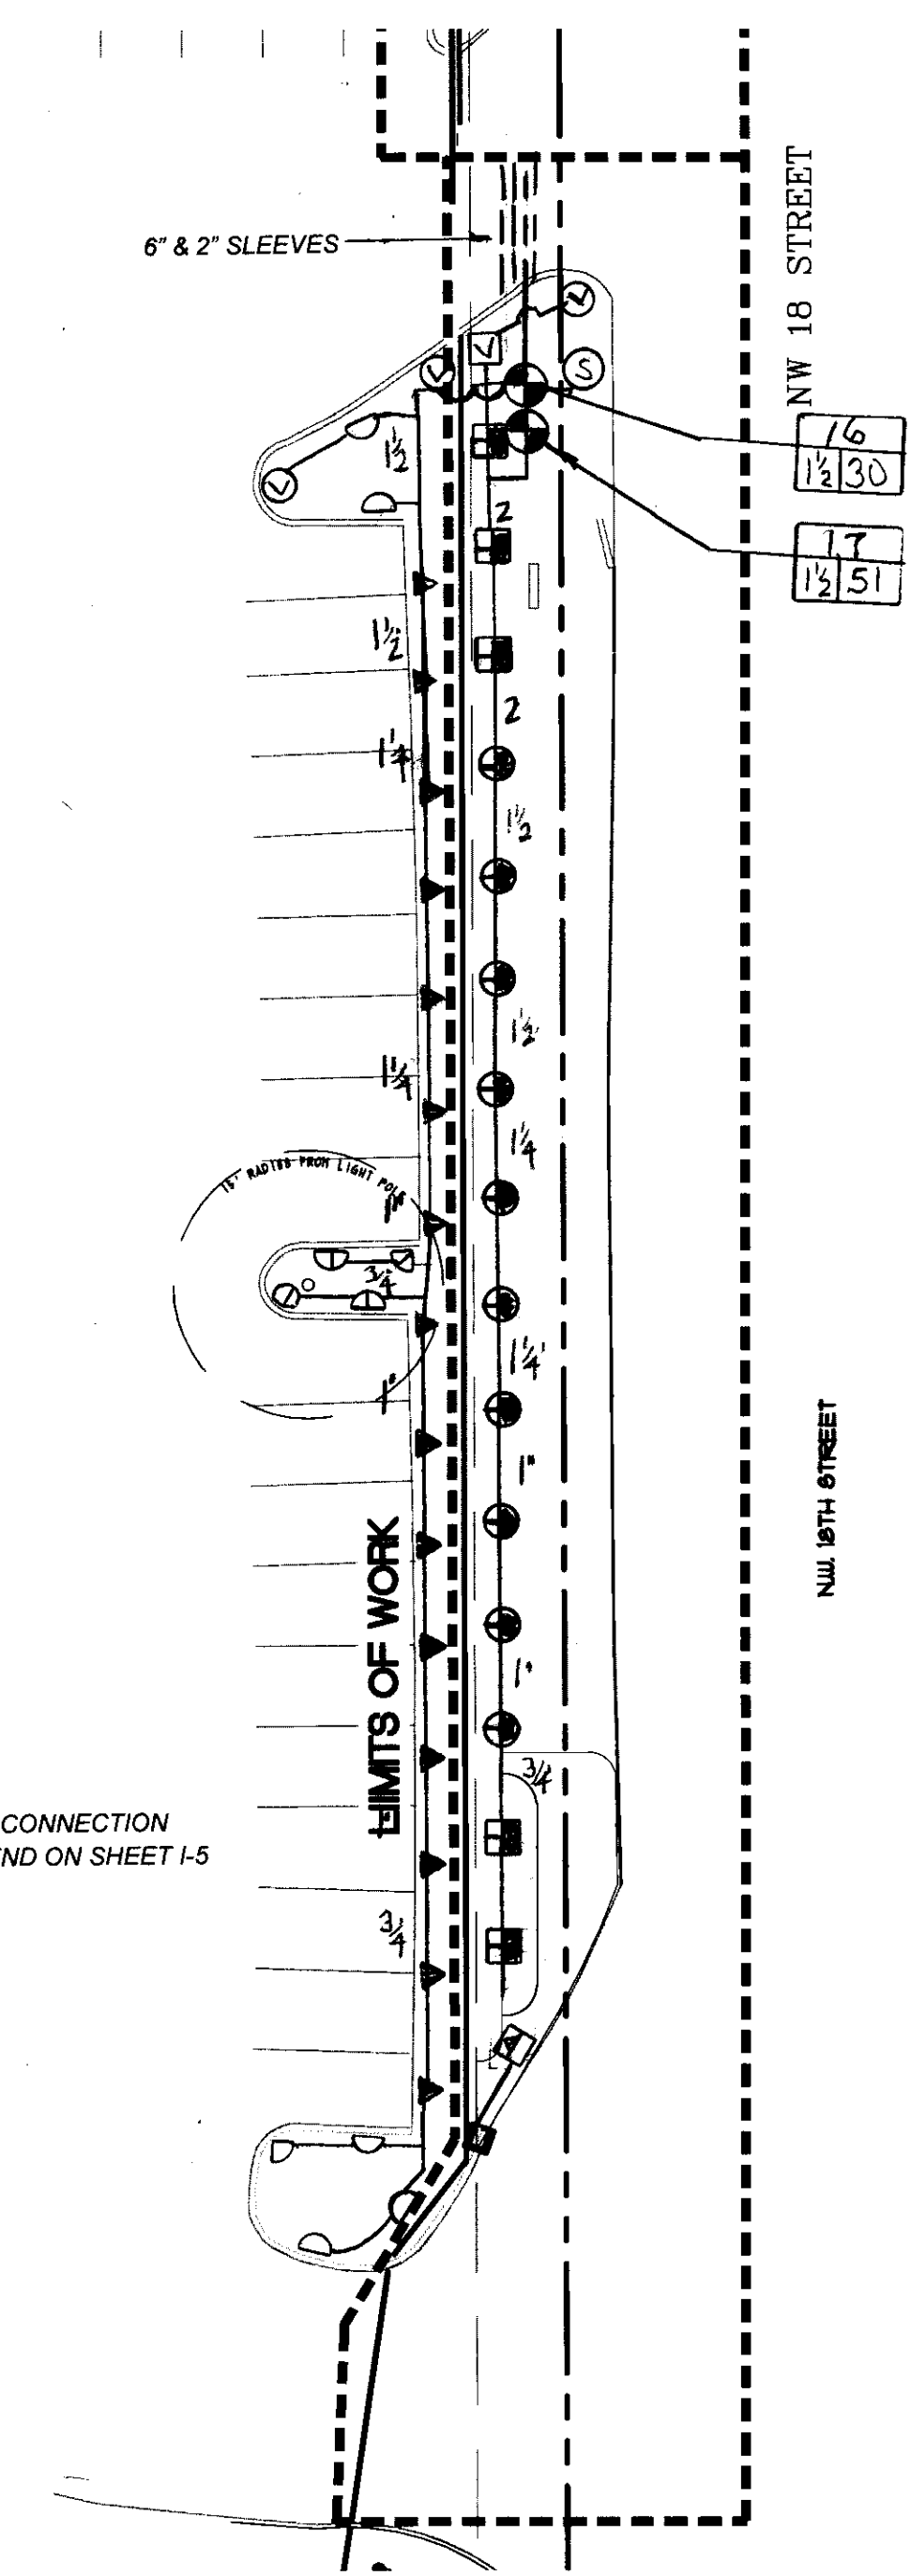

MATCHLINE A

A RUST FREE AUTOMATIC UNDERGROUND IRRIGATION SYSTEM
 INSTALLED IN ACCORDANCE WITH THE REQUIREMENTS OF THE
 BUILDING CODE, INCLUDING A RAIN-SENSING CUTOFF DEVICE,
 PROVIDING 100% COVERAGE WITH 50% OVERLAP

ALL TREES AND PALMS SHALL HAVE A FLOOD BUBBLER LOCATED
 STAKED AT EDGE ROOT BALL ON HIGH SIDE AS SHOWN ON THE
 PLANS. FIELD ADJUST TO ACTUAL TREE OR PALM LOCATION

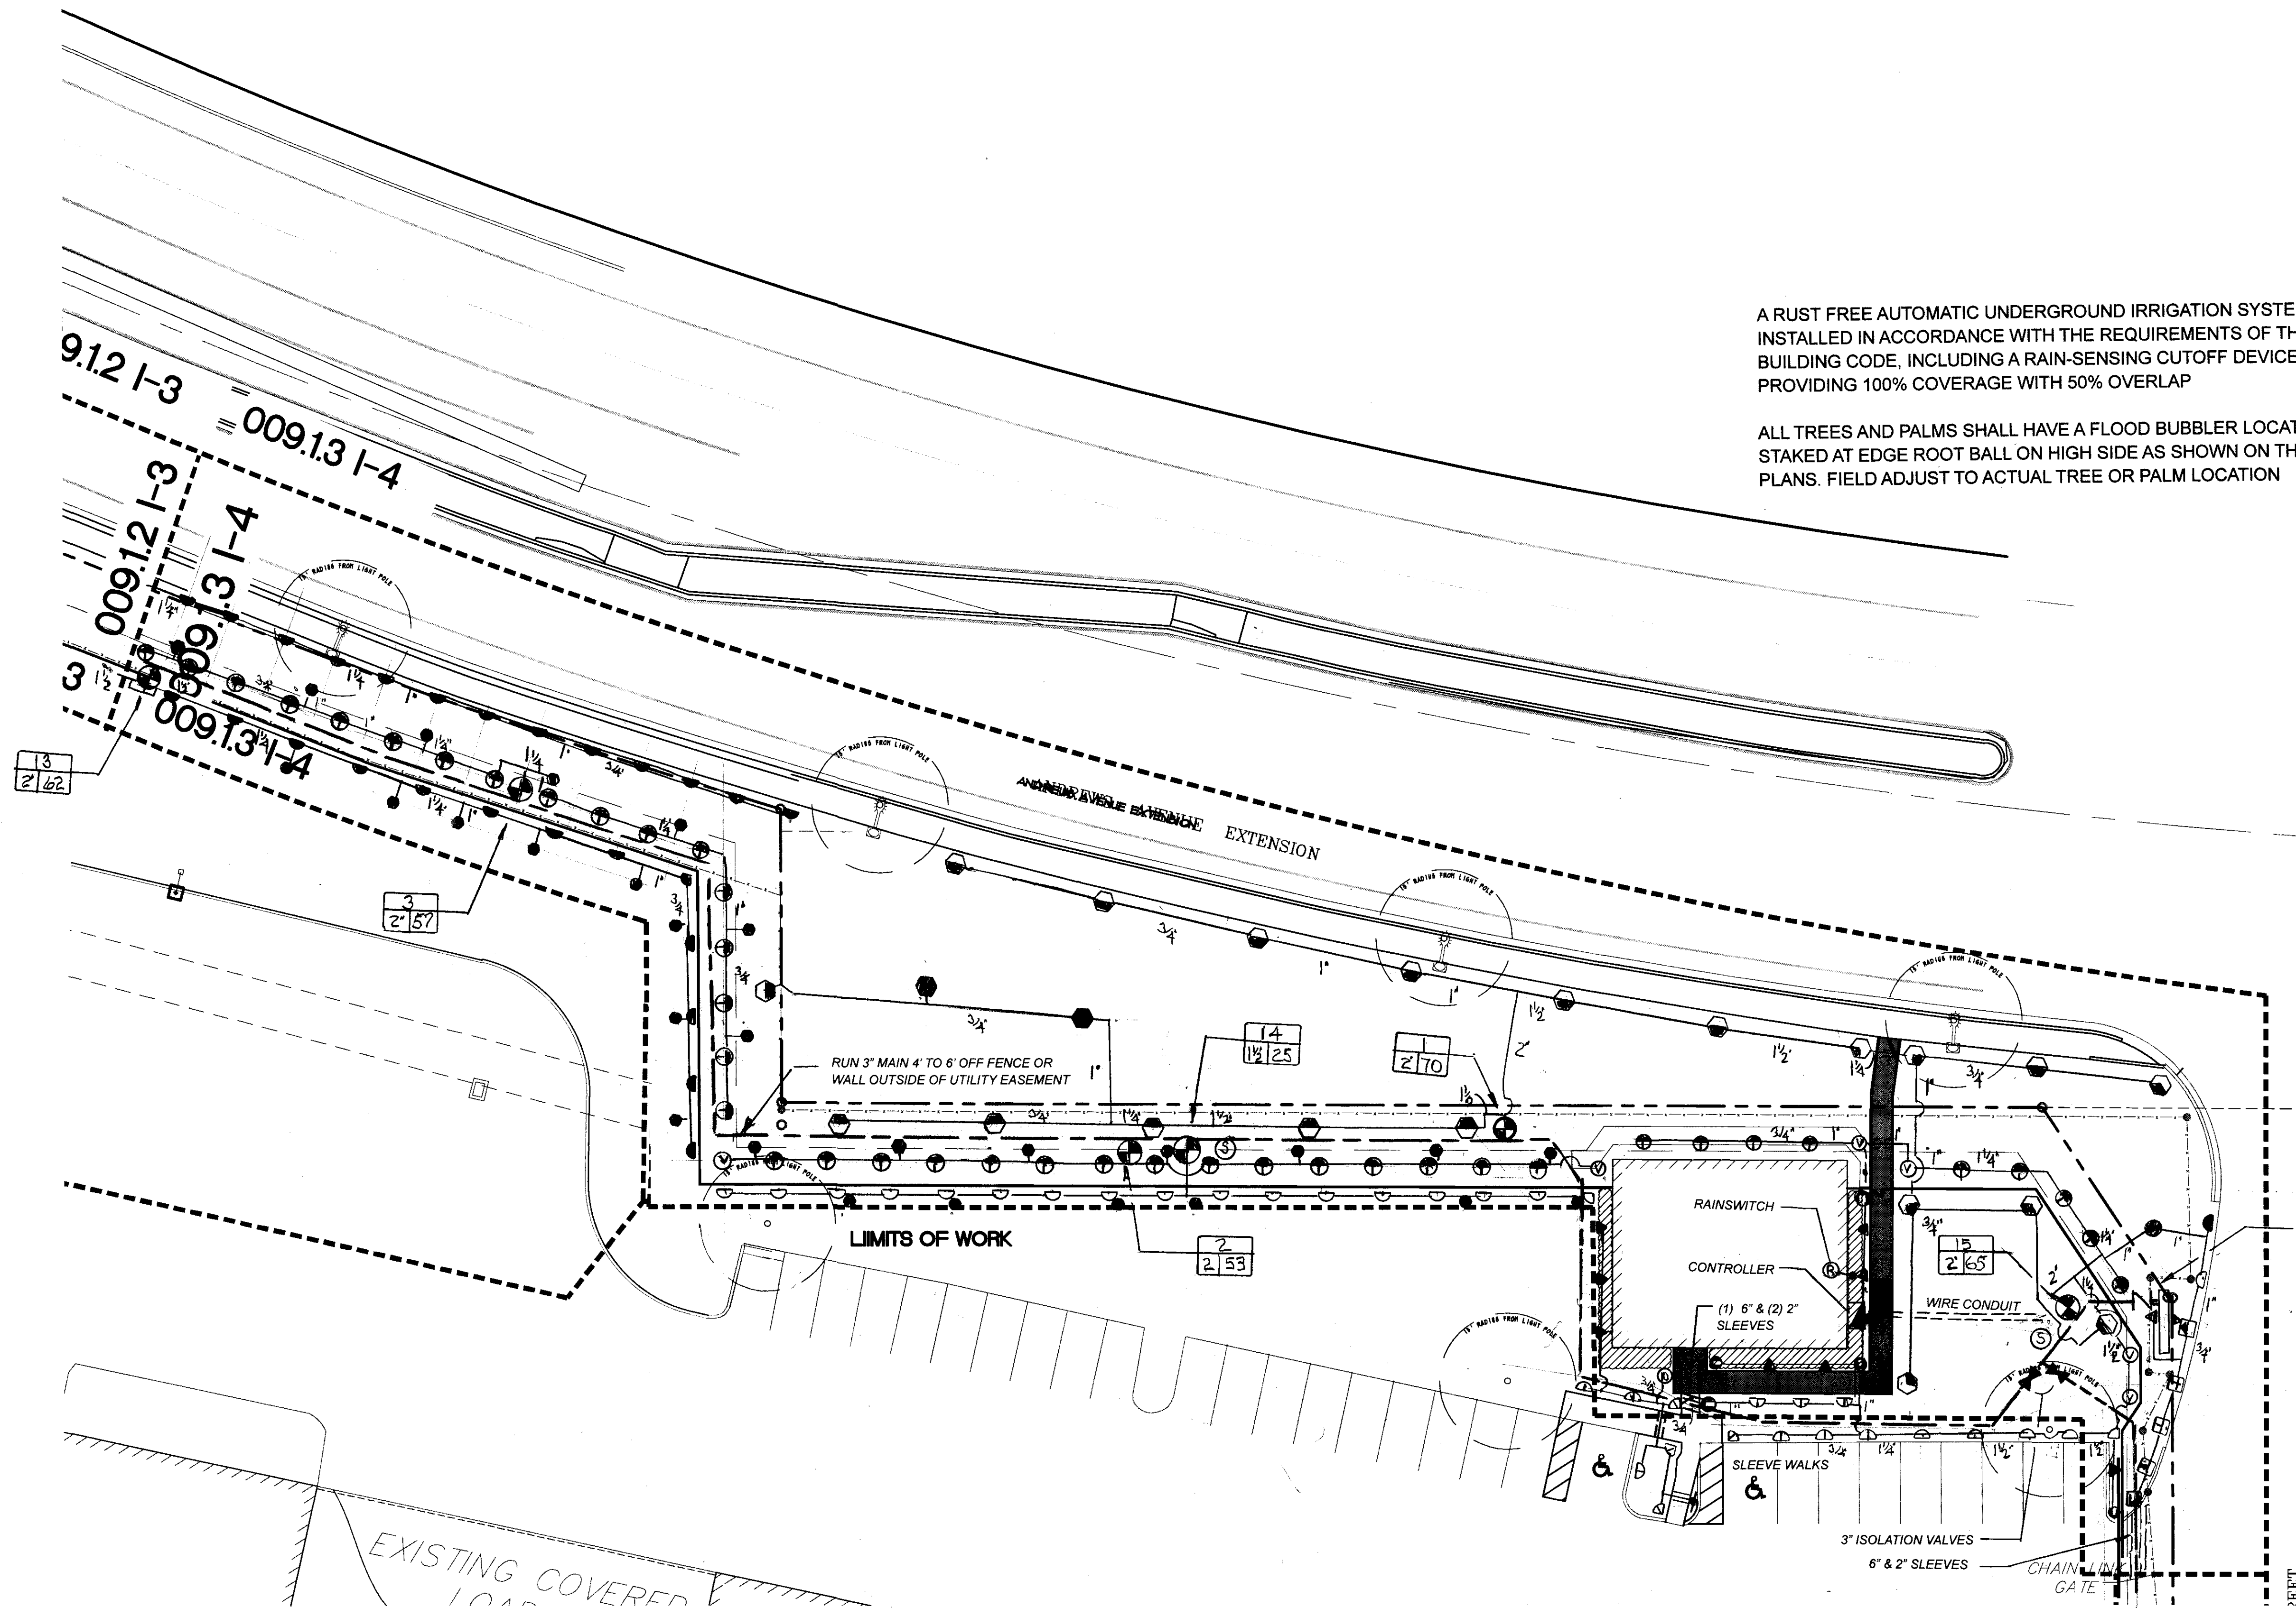

Bonsal Turn Lane
 1200 NW 18th St.
 Pompano Beach, FL 33069

12/11/2024 CITY COMMENTS
 9/28/2024 CITY COMMENTS
 5/22/2024 CITY COMMENTS
ISSUE HISTORY
 PROJ NO: 23034A
 PROJ MGR: DC
 DRAWN BY: RH
 CHECKED BY:

DRAWING TITLE:
Irrigation Plan

SHEET:
009.13 I-4



SUBMISSION
 05/06/26
 NOT FOR CONSTRUCTION

