

**PROJECT**


**POMPANO PICKLE**

**OT PROPERTY GROUP, LLC**

217 NE 3rd Street  
Pompano Beach, FL 33060

SHEET TITLE


**COVERED COURTS  
PLAN**

No.	DATE	REVISION
	070225	CITY REVISION

CHECKED	CORONEL ASSOCIATE
DRAWN	CORONEL ASSOCIATE
DATE	05.20.21
PROJECT No.	24-11

**ARCHITECT OF RECORD**  
**ROBERT A. LENAHA**  
**ARCHITECT P. C.**  
**AR98881**  
2121 N Ocean Boulevard 401 E  
Boca Raton, FL 33431  
Ofc. 845.639.7492  
RLenahan@optonline.net

DIGITAL SIGNED

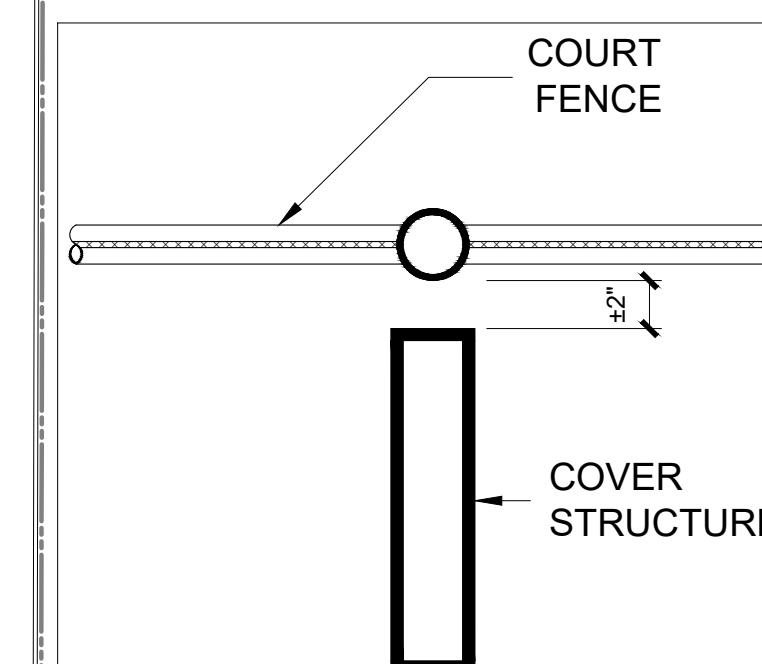

**DETAIL**  
Scale: 1 1/2" = 1'-0"


## NOTES

- |  |
|--|
| - COVER STRUCTURE SHOWN FOR INFORMATION ONLY                       |
| - COVER STRUCTURE SUBCONTRACTOR TO PROVIDE SHOP DWGS. FOR APPROVAL |

**SHEET No.**

A1-1

ALL DESIGN, DRAWINGS, REPORTS, SPECIFICATIONS, COMPUTER FILES, FIELD DATA, NOTES AND ANY OTHER DOCUMENTS PREPARED BY THE ENGINEER AS INSTRUMENTS OF SERVICE SHALL REMAIN THE PROPERTY OF THE ENGINEER AND IS NOT TO BE REPRODUCED, COPIED OR ALTERED IN WHOLE OR IN PART. IT IS ONLY TO BE USED FOR THE PROJECT AND SITE SPECIFICALLY IDENTIFIED HEREIN AND IS NOT TO BE USED ON ANY OTHER PROJECT. THE ENGINEER SHALL RETAIN ALL COMMON LAW COPYRIGHT AND OTHER RESERVED RIGHTS THERE-TO. WRITTEN DIMENSIONS

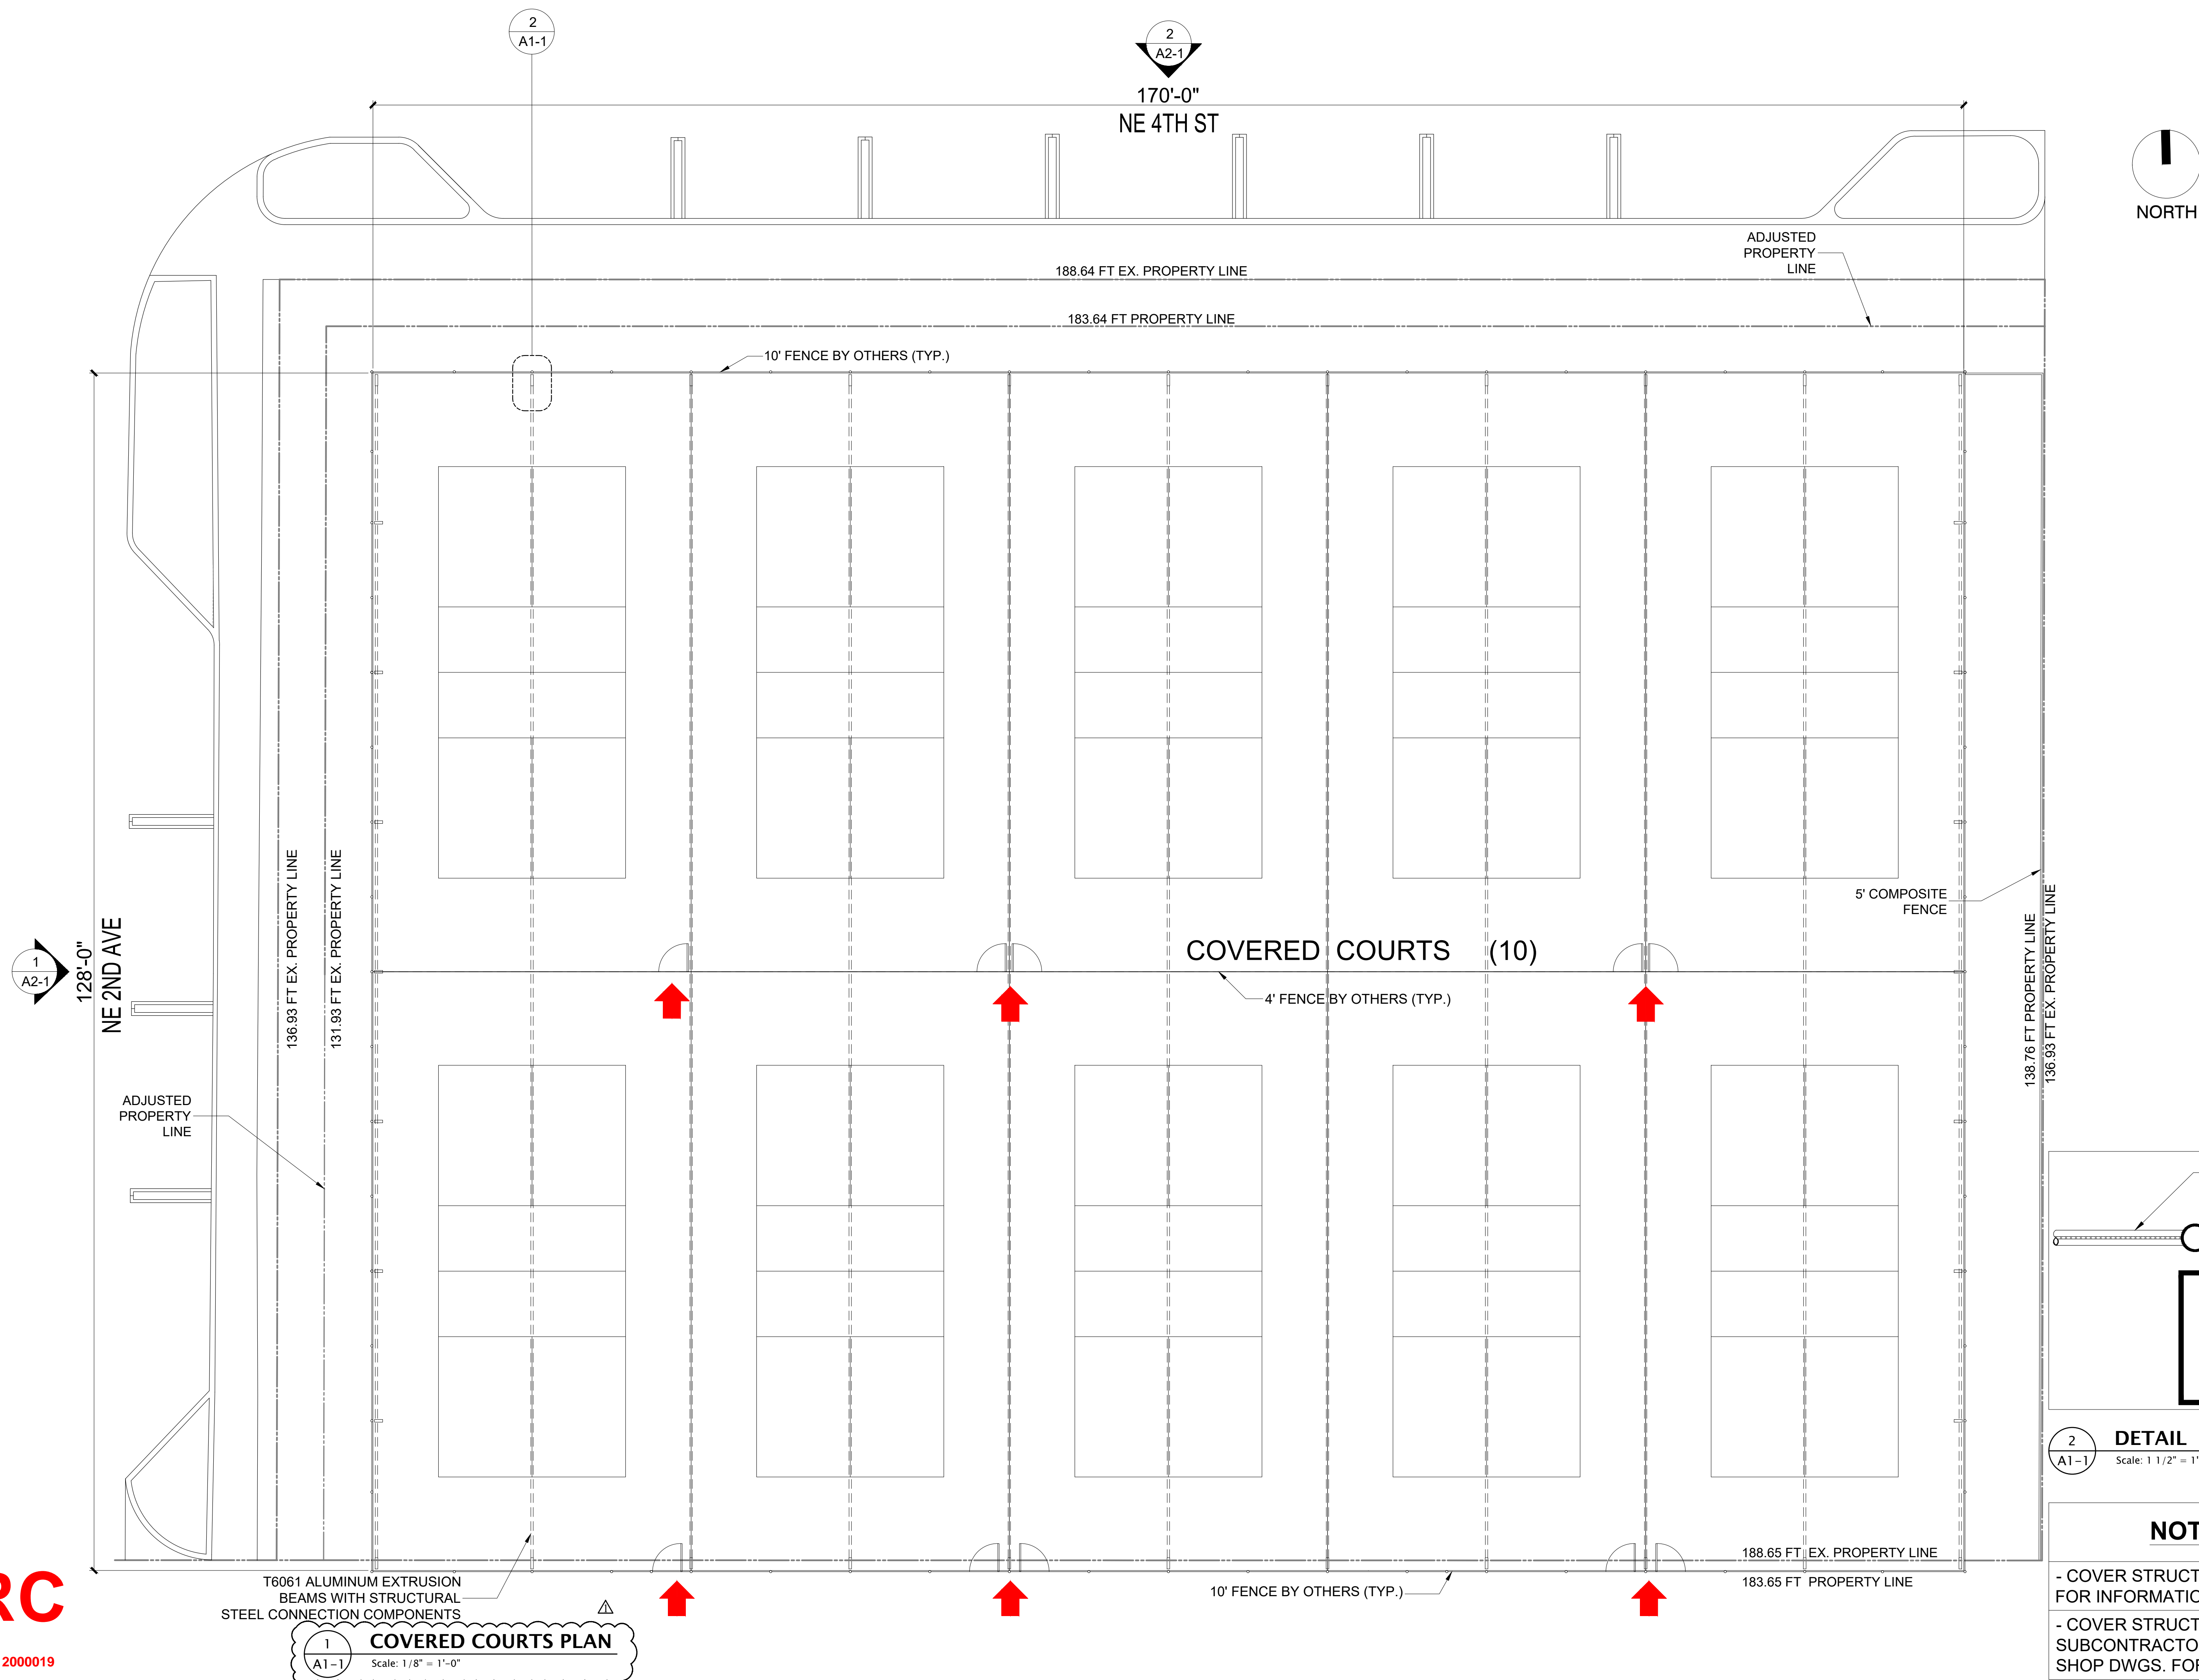

# DRC

PZ24-12000019

08/06/2025