
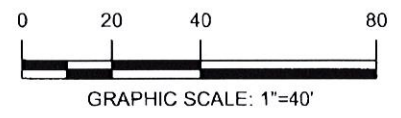


EXHIBIT A

LICENSE AREA

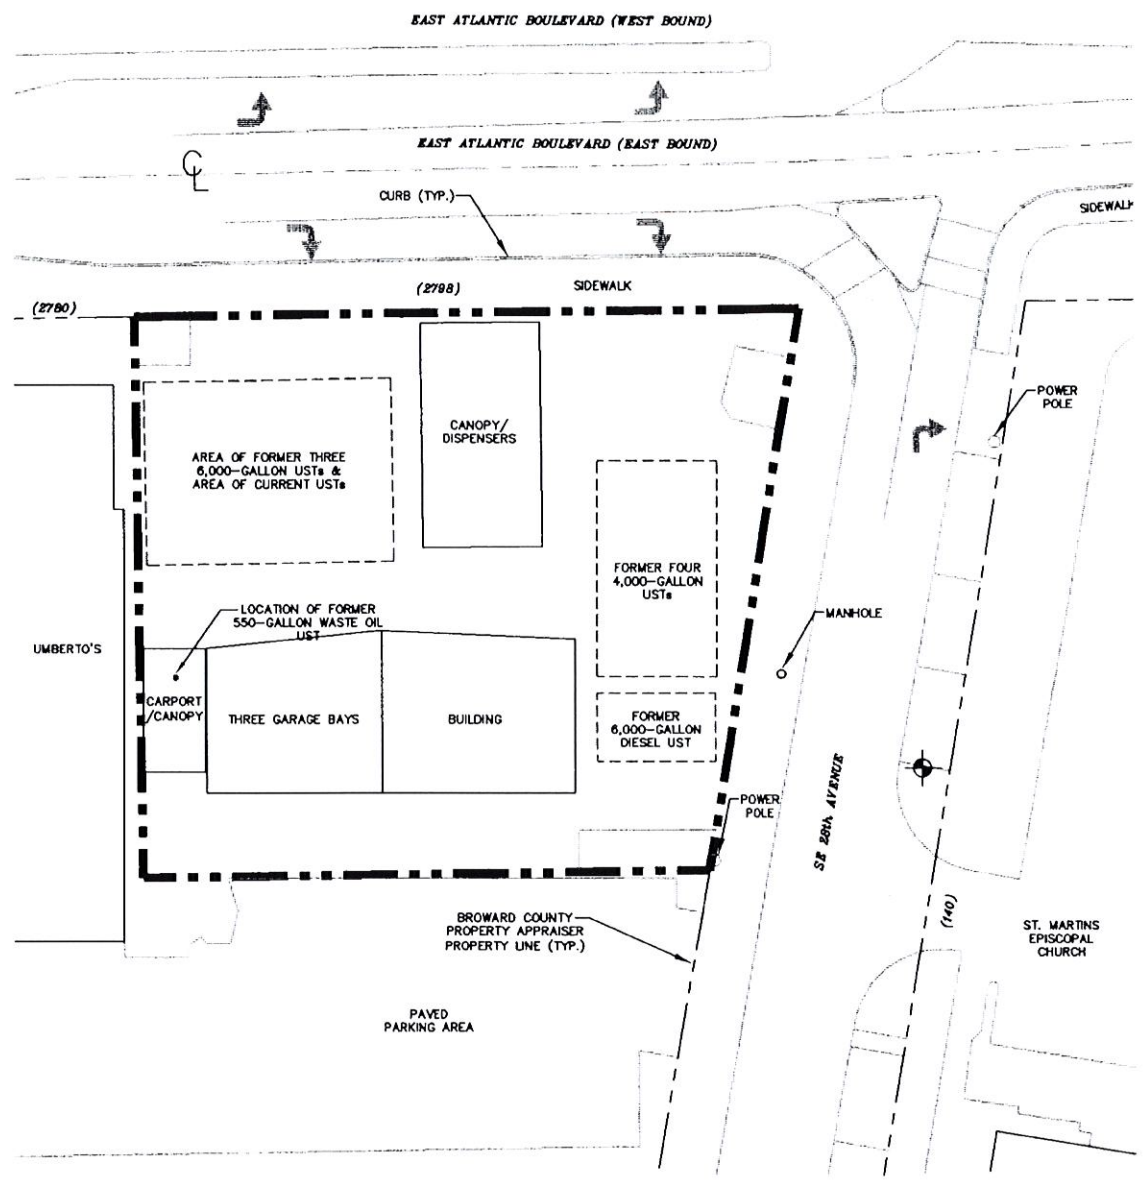

LEGEND:

- APPROXIMATE SUBJECT PROPERTY BOUNDARY
- (2798) PROPERTY ADDRESS
- ⊕ PROPOSED SHALLOW WELL LOCATION



**Andreyev
Engineering,
Inc.**

APPROXIMATE SCALE: 1"=40'	DATE: 09/19/16	MANAGER: TR
	PN: FDEP-14-0021	DRAWN BY: DLS

RIGHT OF WAY PERMIT APPLICATION CITGO-POMPANO BEACH 2798 EAST ATLANTIC BOULEVARD POMPANO BEACH, BROWARD COUNTY, FL
SITE MAP
FIGURE 1