


DRC

PZ23-12000017
03/05/2025

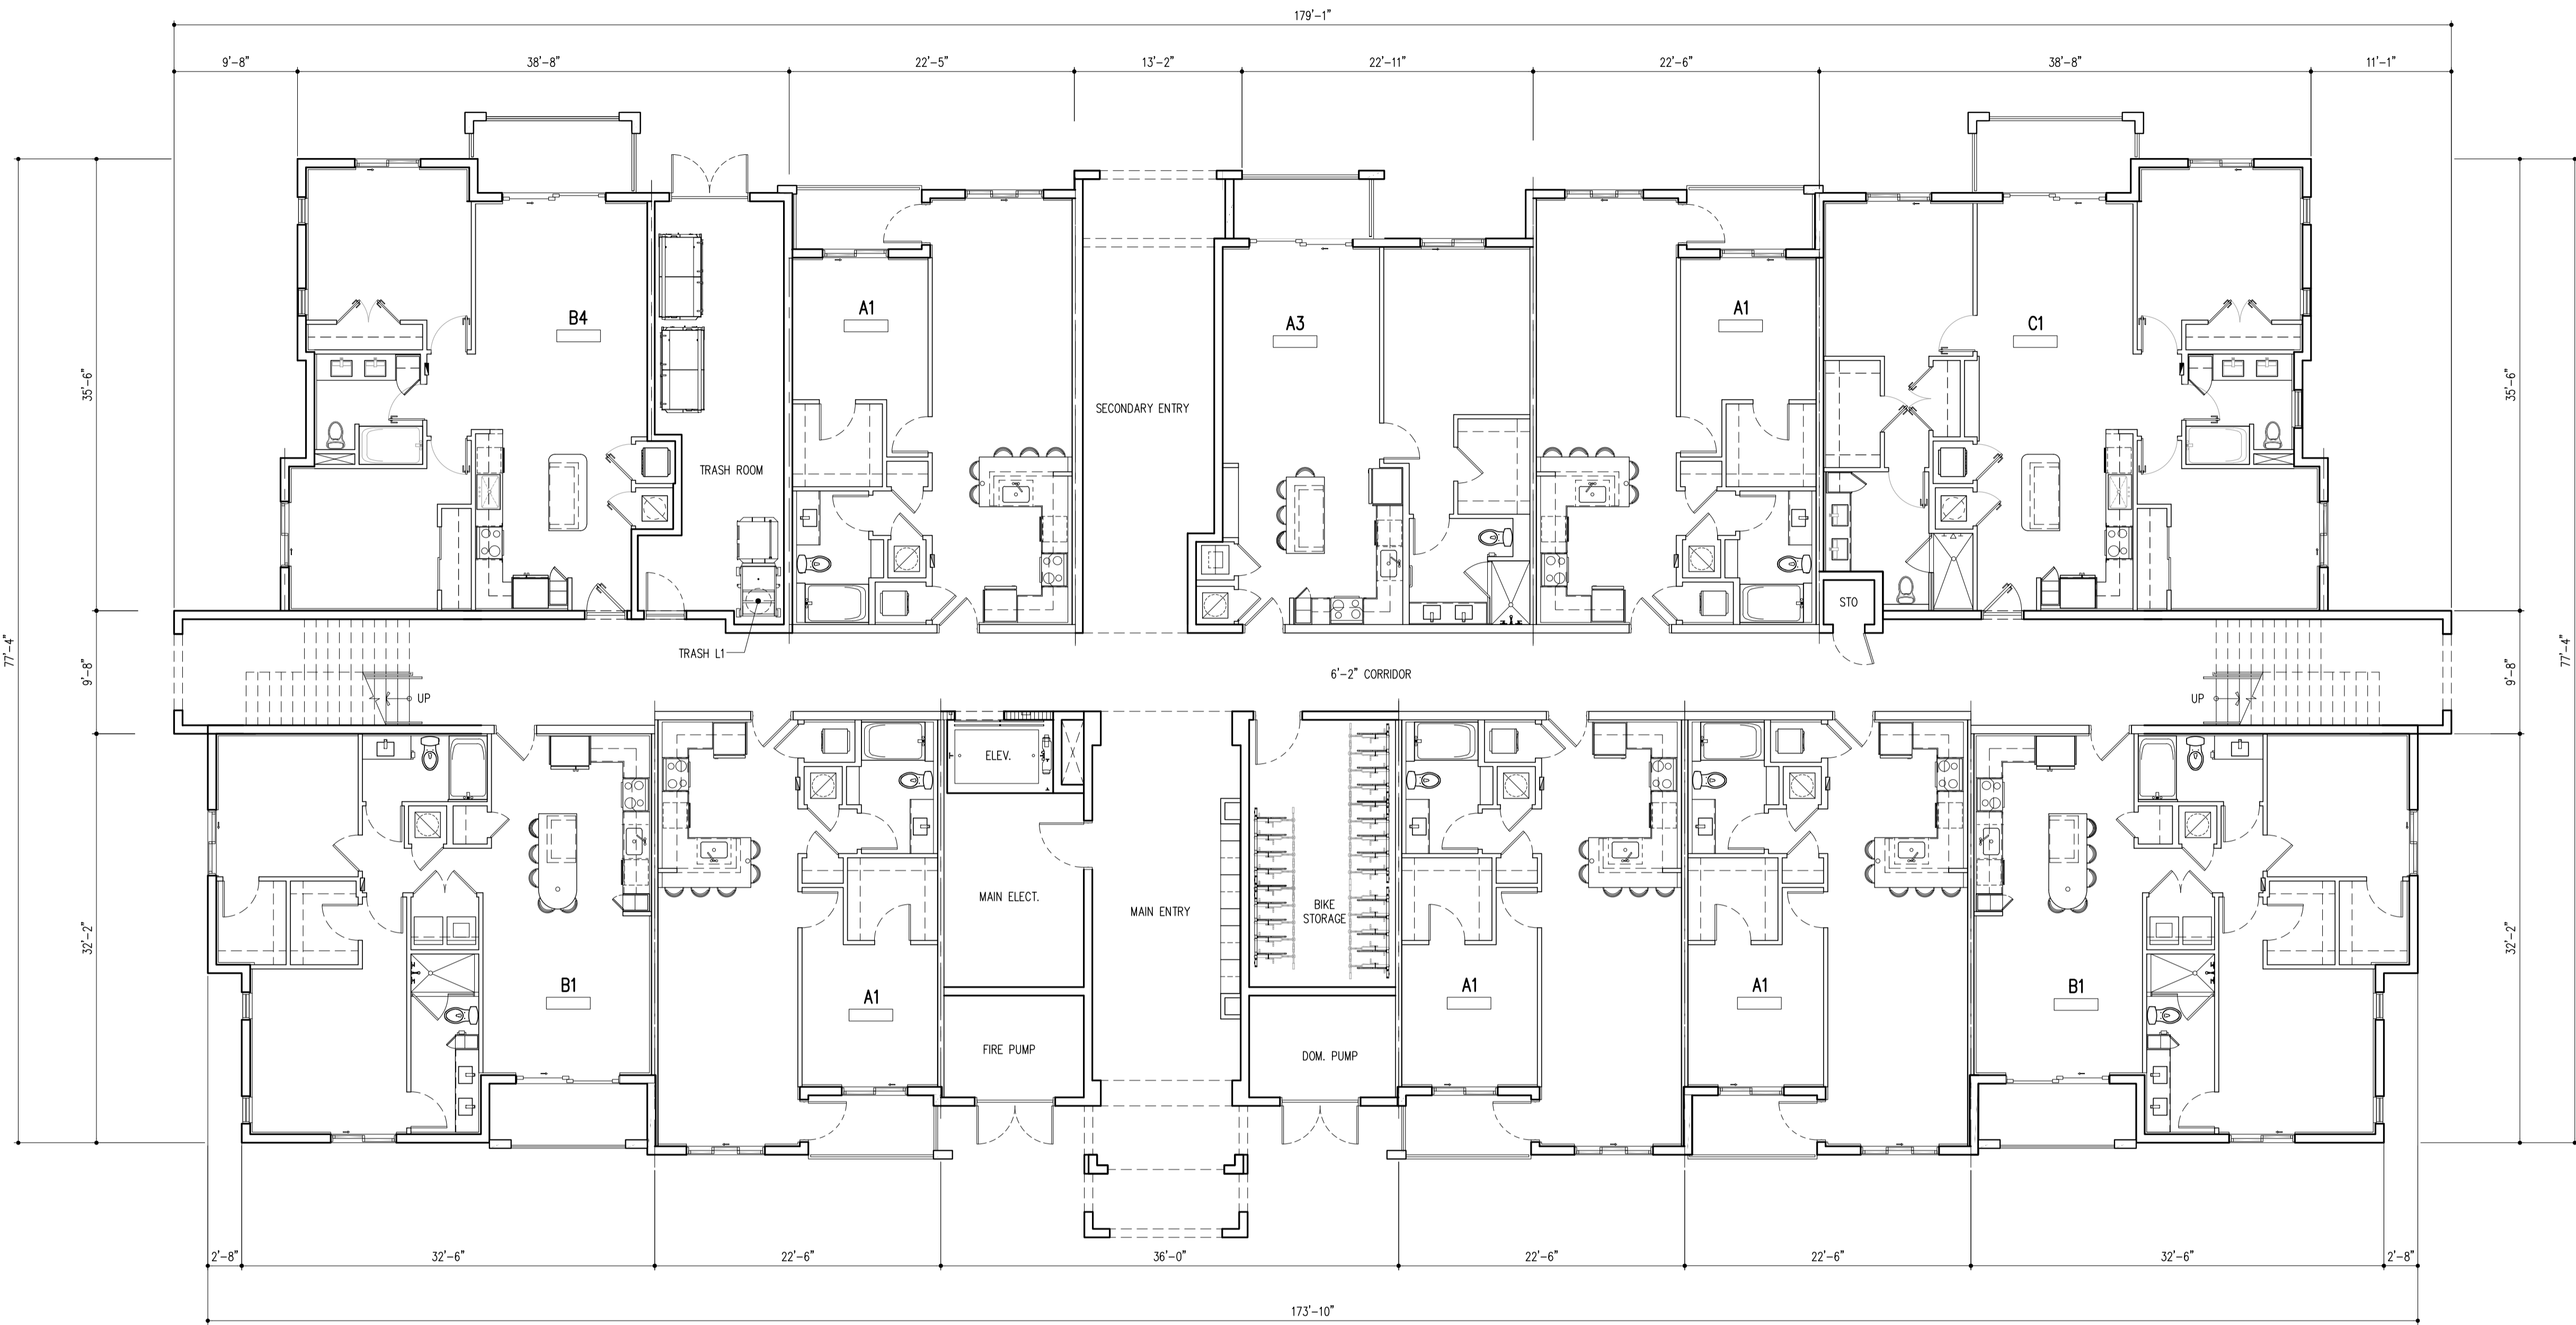

LEVEL 1

10 UNITS

BLDG TYPE I

5 STORY/54 DU'S

SCALE: 1/8" = 1'-0"

DRC
PZ23-12000017
01/15/2025



MSA ARCHITECTS & PLANNING
ARCHITECTURE & PLANNING

MSA ARCHITECTS, INC.
AAC000895
8950 SW 74th COURT
SUITE 1513
MIAMI, FLORIDA 33156
(305) 273-9911



JOSE L. SAUMELL
AR0013085

OAKS @ PALM AIRE
FOR:
MORGUARD
LOCATED AT:
POMPANO BEACH, FLORIDA

PRE-APP MEETING 04/04/2023	BY
DRC SUBMITTAL 06/13/2023	
DRC RE-SUBMITTAL 08/16/2023	
DRC RE-SUBMITTAL 01/01/2024	
DRC RE-SUBMITTAL 10/16/2024	
DRC RE-SUBMITTAL 12/10/2024	

DRAWN	
CONTRACT DATE	10/12/22
SCALE	AS SHOWN
JOB NO.	2181.PRJ
SHEET TITLE:	
BUILDING TYPE I	
SHEET NUMBER	A-2.1.1