


PZ23-1200017

03/05/2025

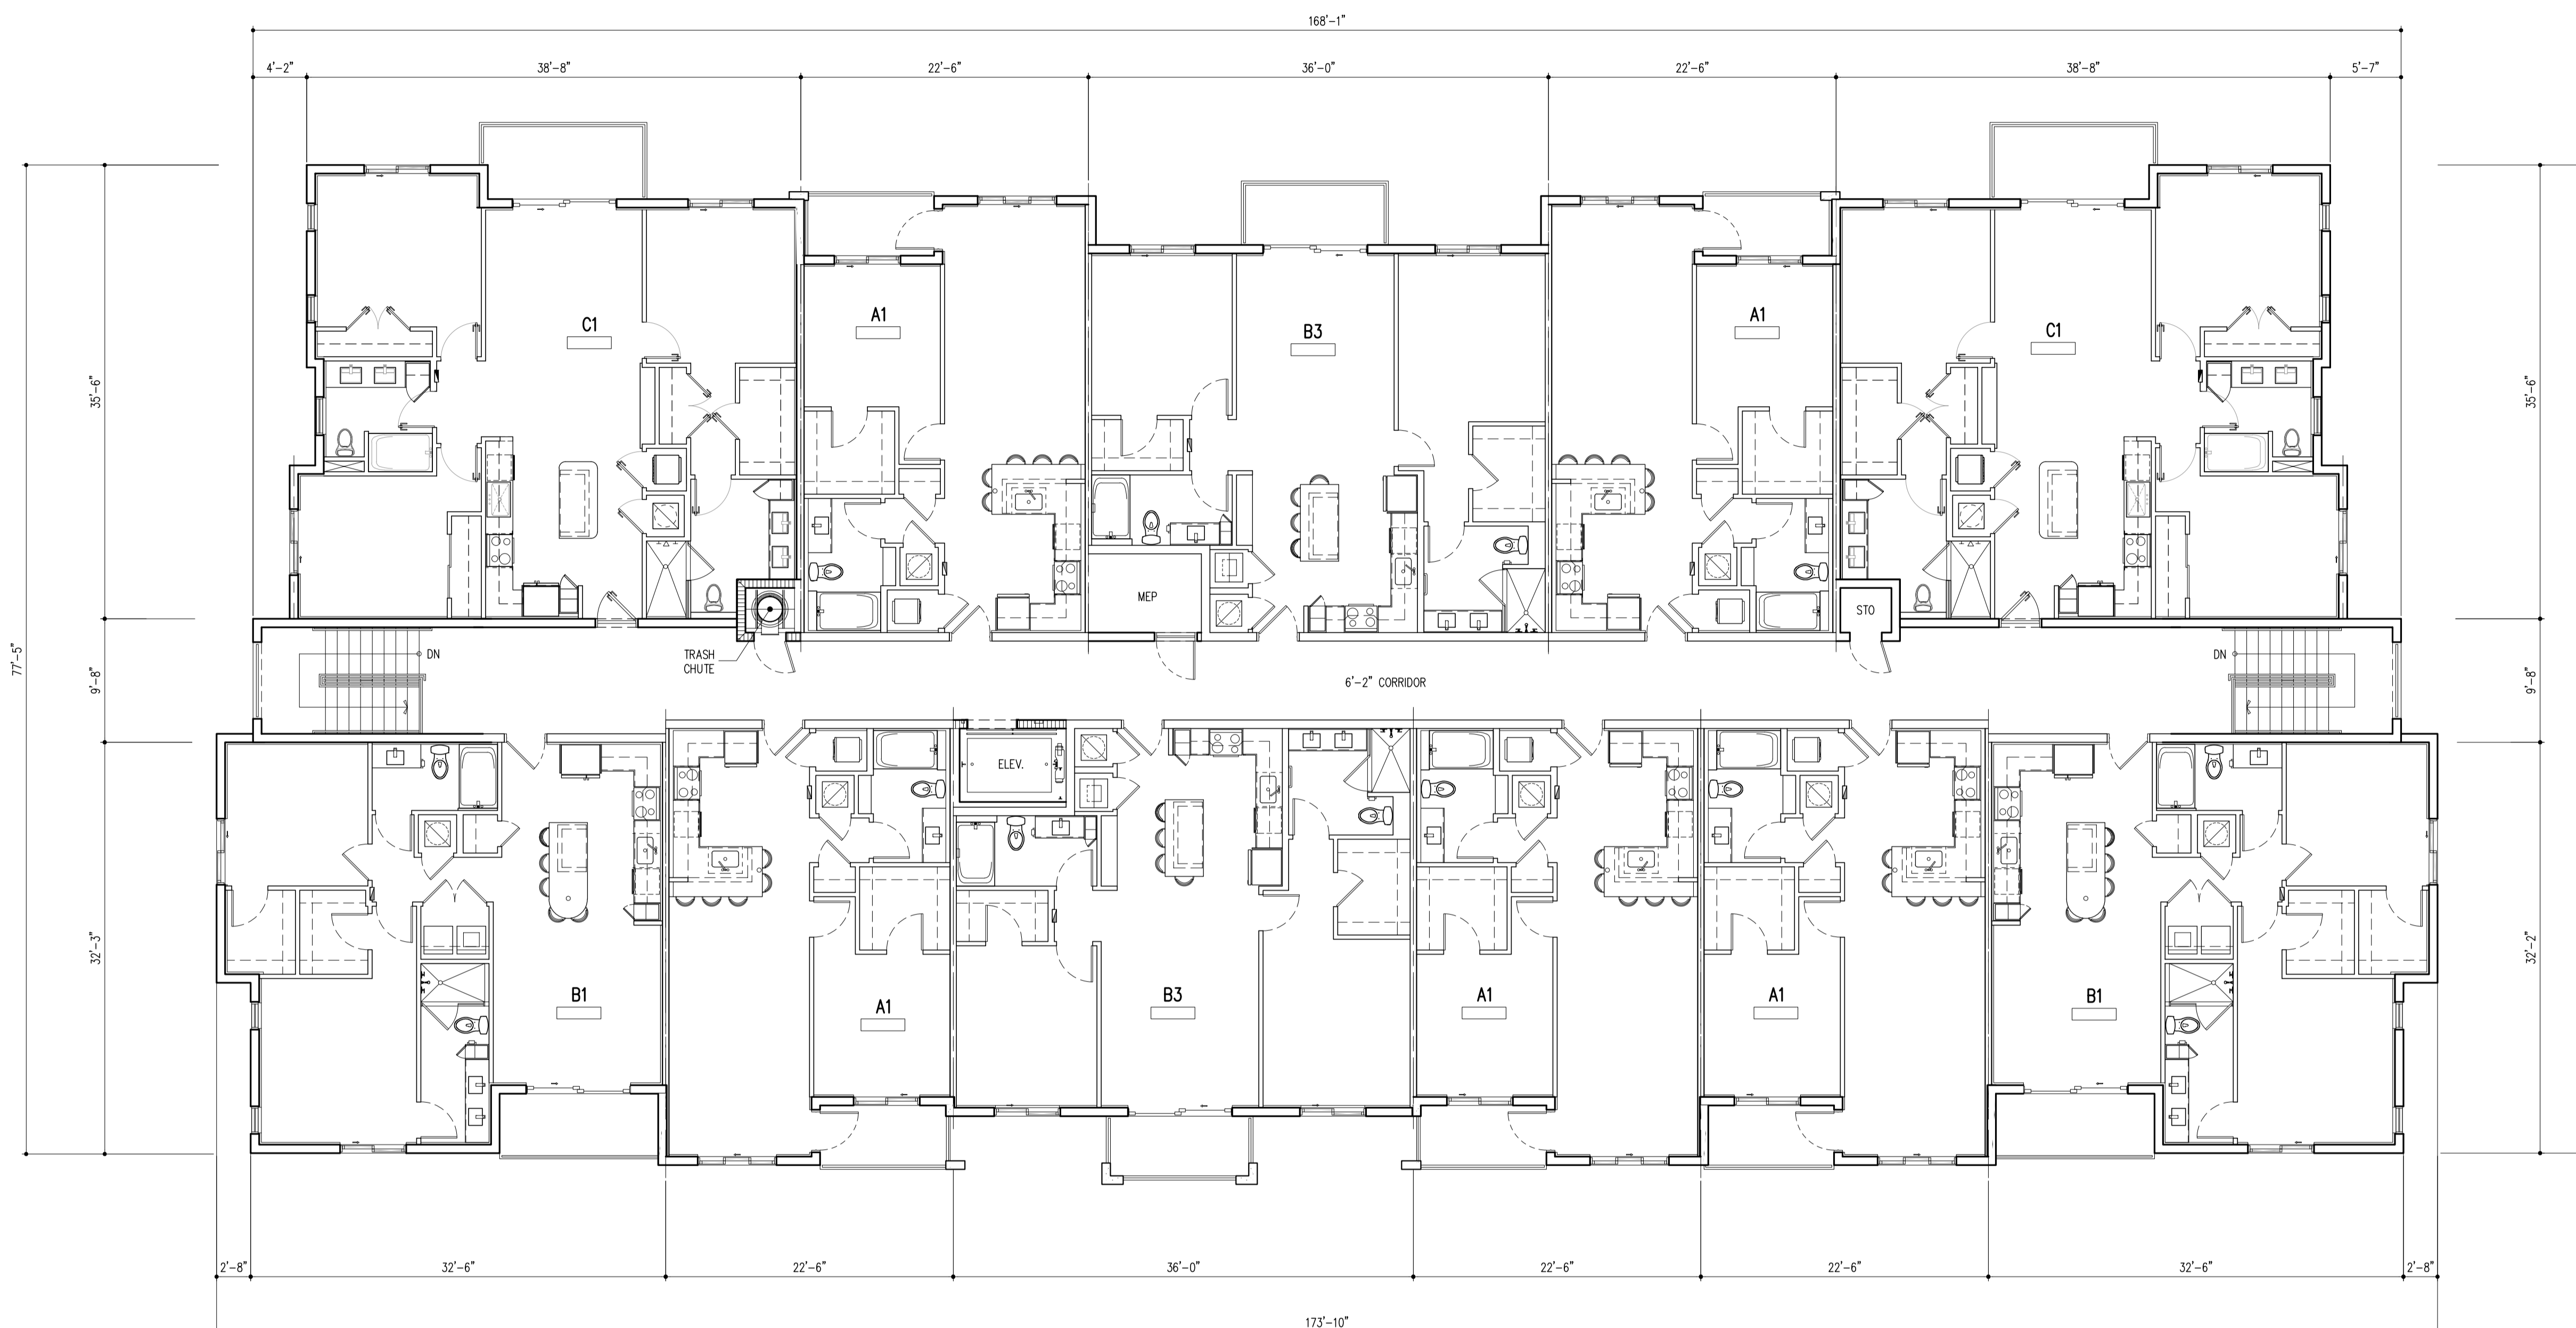

**LEVEL 5**  
11 UNITS

**BLDG TYPE I**  
5 STORY/54 DU'S

SCALE: 1/8" = 1'-0"

PZ23-12000  
01/15/2025

DRAWN  
CONTRACT DATE 10/12/22  
SCALE AS SHOWN  
JOB NO. 2181.PRJ  
SHEET TITLE:  
BUILDING  
TYPE I  
SHEET NUMBER  
A-2.1.5

2000017  
2025

ARCHITECT'S BUILDING CODE STATEMENT/ TO THE BEST OF THE ARCHITECT'S KNOWLEDGE THE PLANS AND SPECIFICATIONS COMPLY WITH THE FLORIDA BUILDING CODE

**MSA**  
**ARCHITECTS**  
ARCHITECTURE & PLANNING

MSA ARCHITECTS, INC.  
AAC000895

8930 SW 74th COURT  
SUITE 100  
MIAMI, FLORIDA 33156  
(305) 273-9911

MSA ARCHITECTS, INC.  
AAC000895

**ARCHITECTS**  
ARCHITECTURE & PLANNING

8950 SW 74th COURT  
SUITE 1513  
MIAMI, FLORIDA 33156  
(305) 273-5911

MSA ARCHITECTS, INC.  
AAC000895  
3950 SW 74th COURT  
SUITE 1513  
MIAMI, FLORIDA 33156  
(305) 273-9811

Digitally signed by Jose Saumell  
DN:  
c=US, ou=Jose Saumell, o=Jose Saumell, ou=Jose Saumell, ou=Jose Saumell,  
email=jos@saumell.com, cn=Jose Saumell  
Date: 2024.10.10 10:35:25

JOSE I. SAUMELL  
AR0013085

**OAKS @ PALM AIRE**

BY	DATE	DESCRIPTION
	04/04/2023	PRE-ANALYSIS MEETING
	04/13/2023	DRG SUBMITTAL
	04/16/2023	DRG RE-SUBMITTAL
	01/01/2024	DRG RE-SUBMITTAL
	01/16/2024	DRG RE-SUBMITTAL

BY	DATE	DESCRIPTION
	04/04/2023	PRE-ANALYSIS MEETING
	04/13/2023	DRG SUBMITTAL
	04/16/2023	DRG RE-SUBMITTAL
	01/01/2024	DRG RE-SUBMITTAL
	01/16/2024	DRG RE-SUBMITTAL