


DRC

PZ23-12000017
03/05/2025

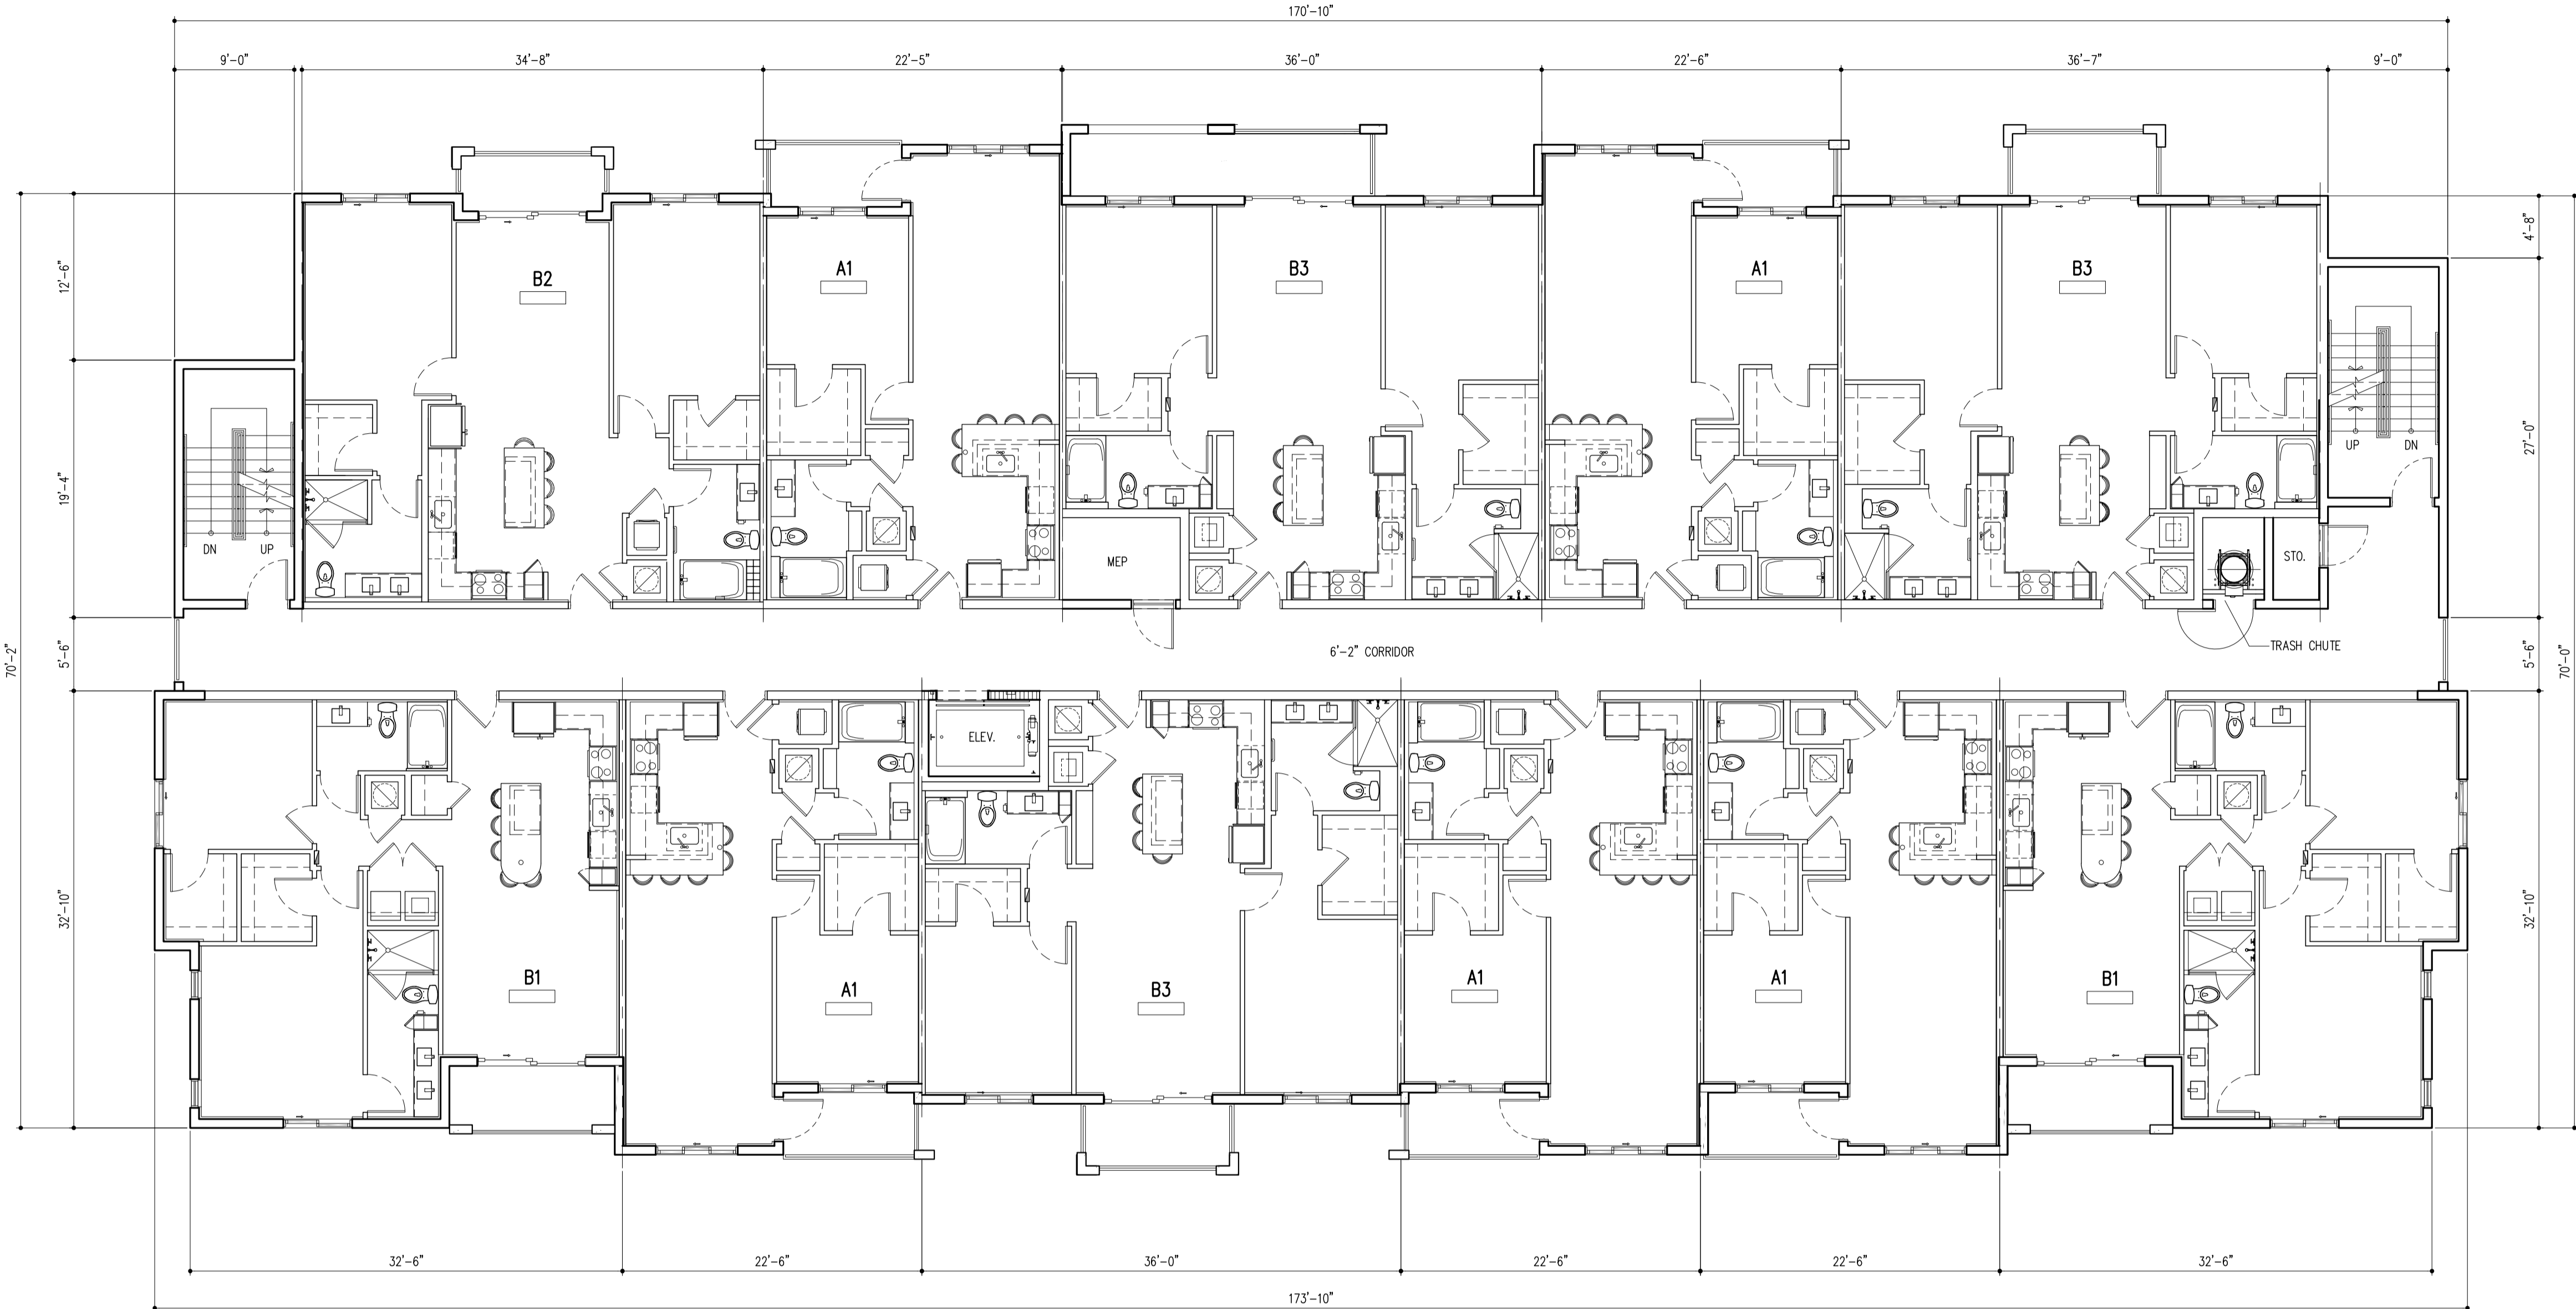

LEVEL 3

11 UNITS

BLDG TYPE II

5 STORY/54 DU'S

SCALE: 1/8" = 1'-0"


DRC

PZ23-12000017
01/15/2025

MSA ARCHITECTS, INC.
AAC000895
8950 SW 74th COURT
SUITE 1513
MIAMI, FLORIDA 33156
(305) 273-9911

MSA ARCHITECTS
ARCHITECTURE & PLANNING

COPYRIGHT © 2022 MSA ARCHITECTS, INC. THE ARCHITECTURAL DESIGN AND DETAIL DRAWINGS FOR THIS BUILDING AND/OR OVERALL PROJECT ARE THE LEGAL PROPERTY OF AND ALL RIGHTS ARE RESERVED BY THE ARCHITECT. THEIR USE FOR REPRODUCTION, CONSTRUCTION, OR DISTRIBUTION IS PROHIBITED UNLESS AUTHORIZED IN WRITING BY THE ARCHITECT.

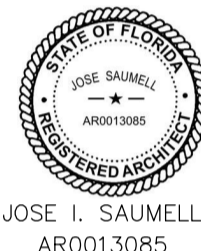

OAKS @ PALM AIRE
FOR:
MORNGUARD
LOCATED AT:
POMPANO BEACH, FLORIDA

PRE-APP MEETING	04/04/2023	BY
DRC SUBMITTAL	06/13/2023	
DRC RE-SUBMITTAL	06/16/2023	
DRC RE-SUBMITTAL	01/01/2024	
DRC RE-SUBMITTAL	10/16/2024	
DRC RE-SUBMITTAL	12/10/2024	