


DRC

PZ23-12000017

03/05/2025

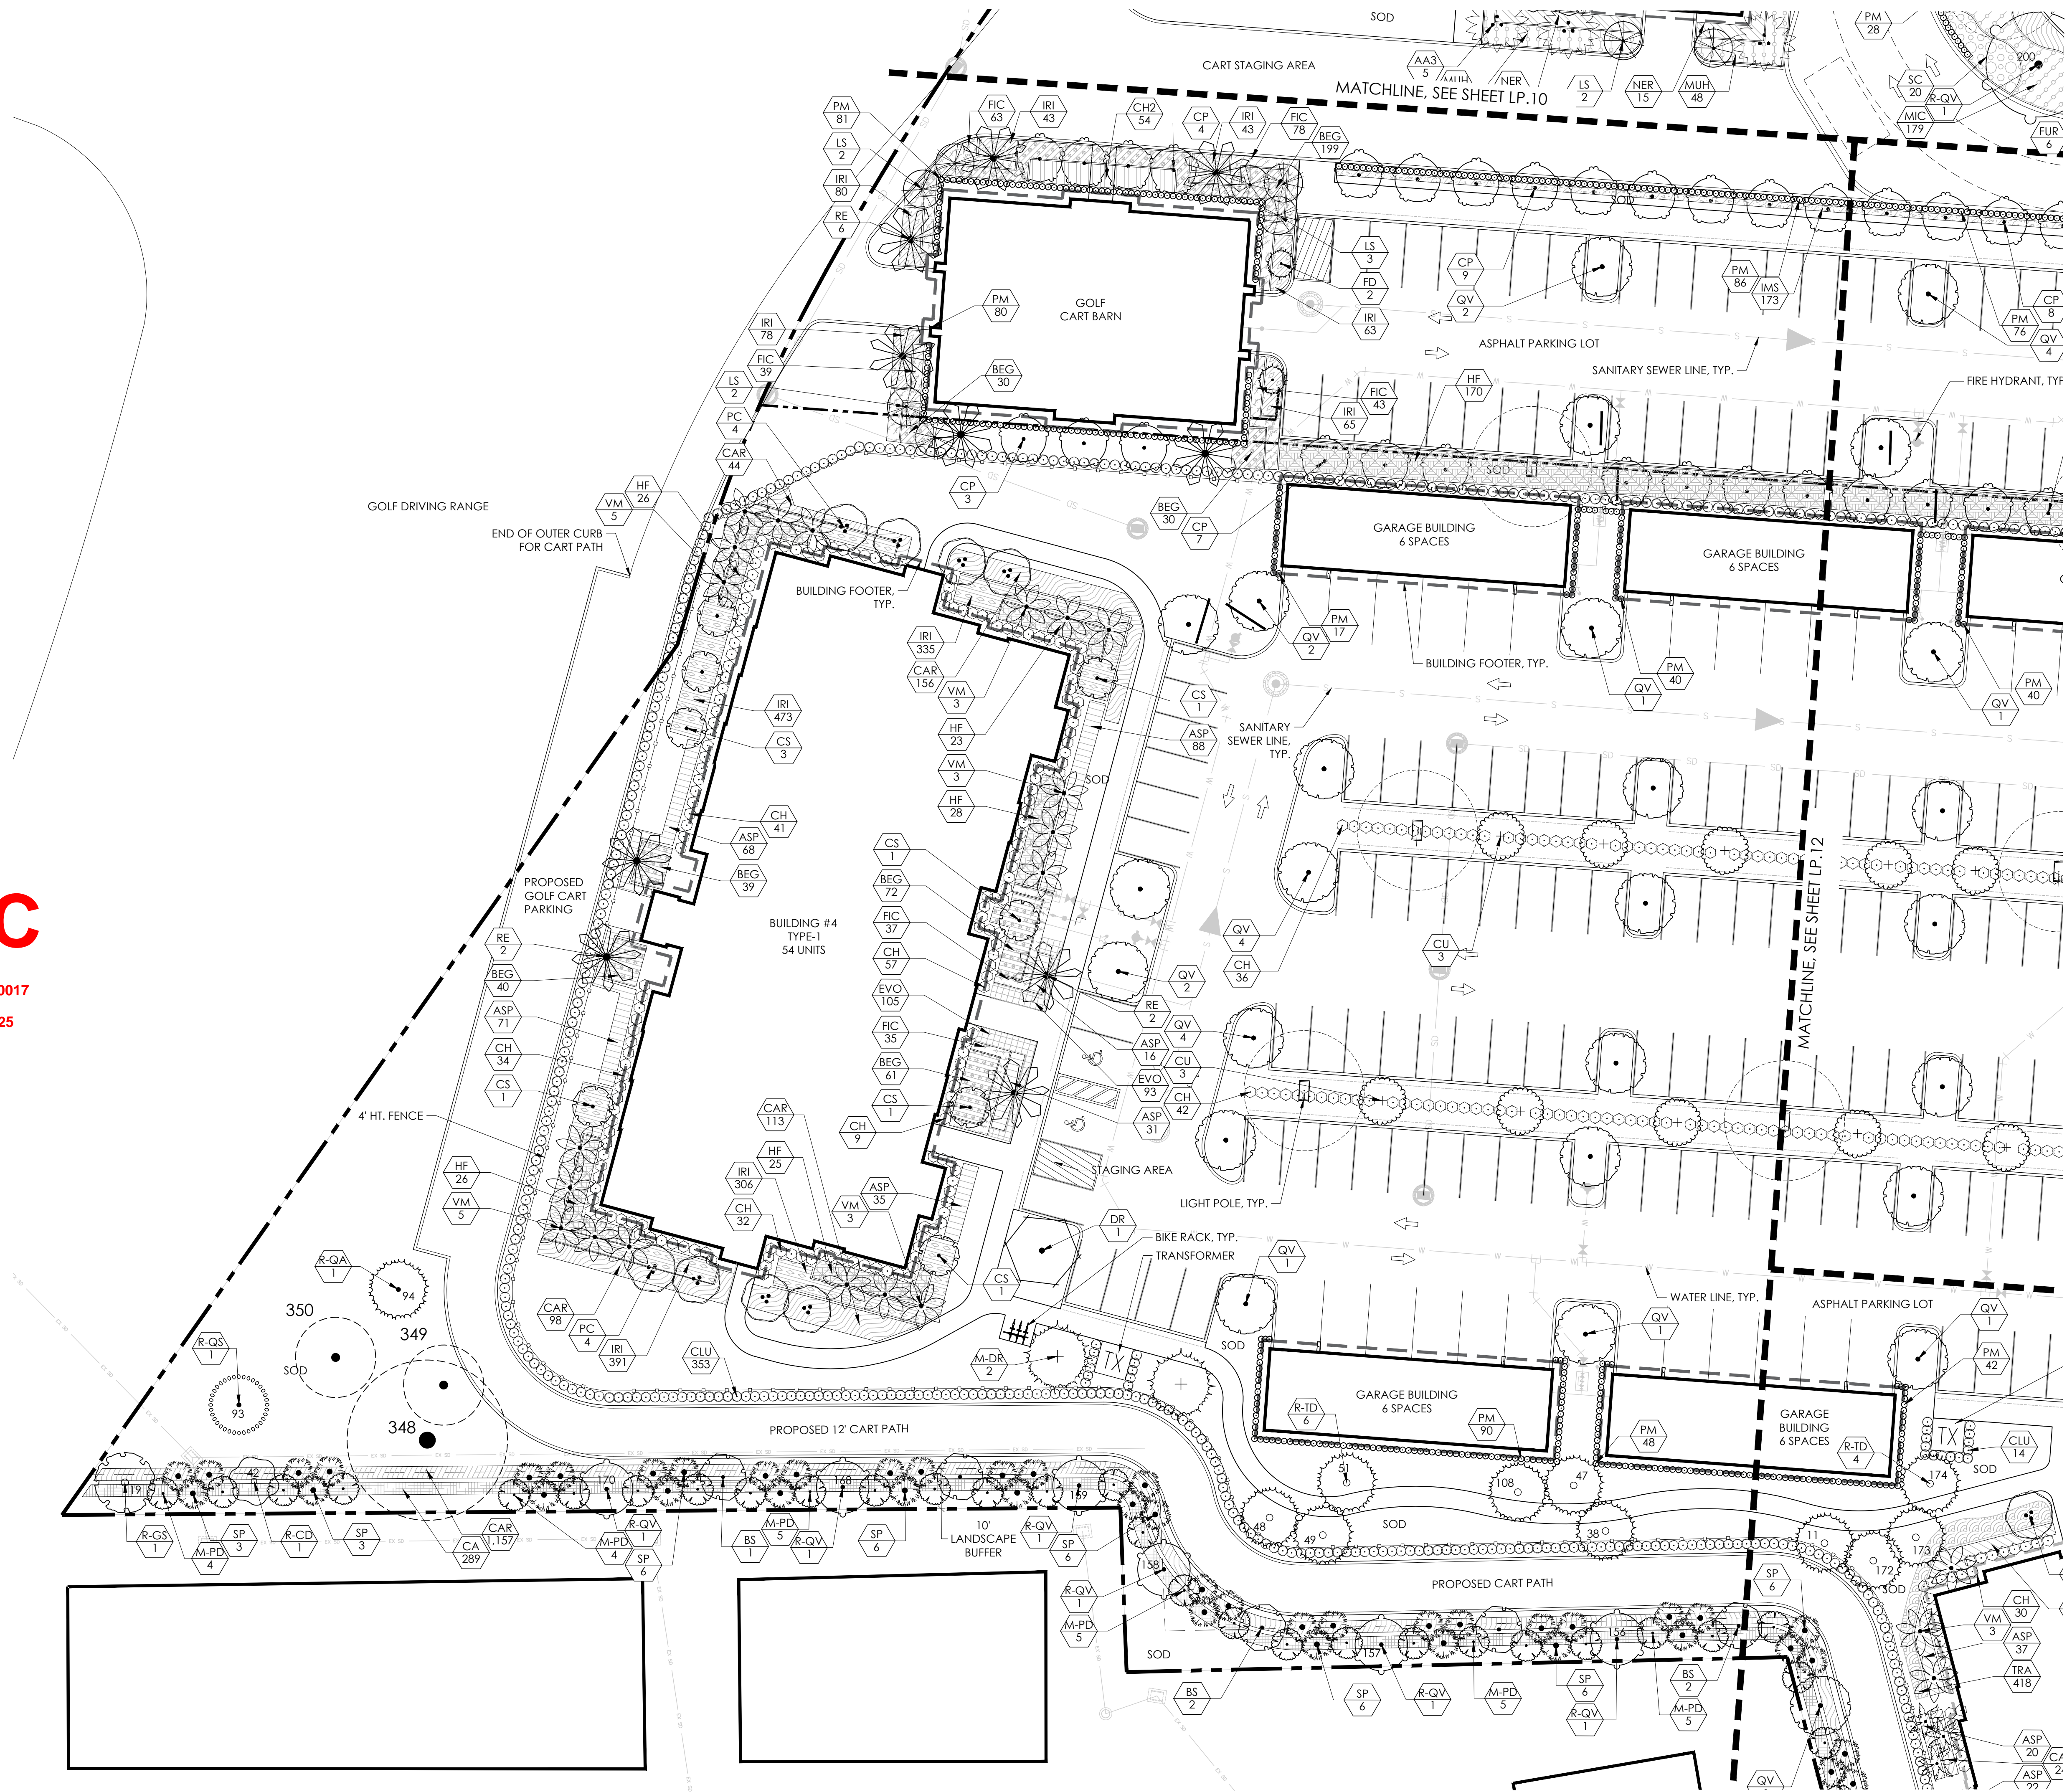

Consultants:

Revisions:

- 2023/06/12 - Intake
- 2023/08/16 - Resubmittal #1
- 2024/01/02 - Resubmittal #2
- 2024/10/16 - Resubmittal #3
- 2024/12/11 - Resubmittal #4
- 2025/01/27 - Resubmittal #5

**THE OAKS AT PALM AIRE**  
Pompano Beach, Florida  
**MORGUARD**

ALWAYS CALL 811 TWO FULL BUSINESS DAYS BEFORE YOU DIG TO HAVE UNDERGROUND UTILITIES LOCATED AND MARKED.

**Sunshine811.com**

Drawn By: AS/JG/ZK  
Drawing #: 1272  
File Name: LP\_1272.dwg  
Date: 01/03/2024

LANDSCAPE PLAN

SHEET #: **LP.11**