


DRC

PZ23-12000017

03/05/2025

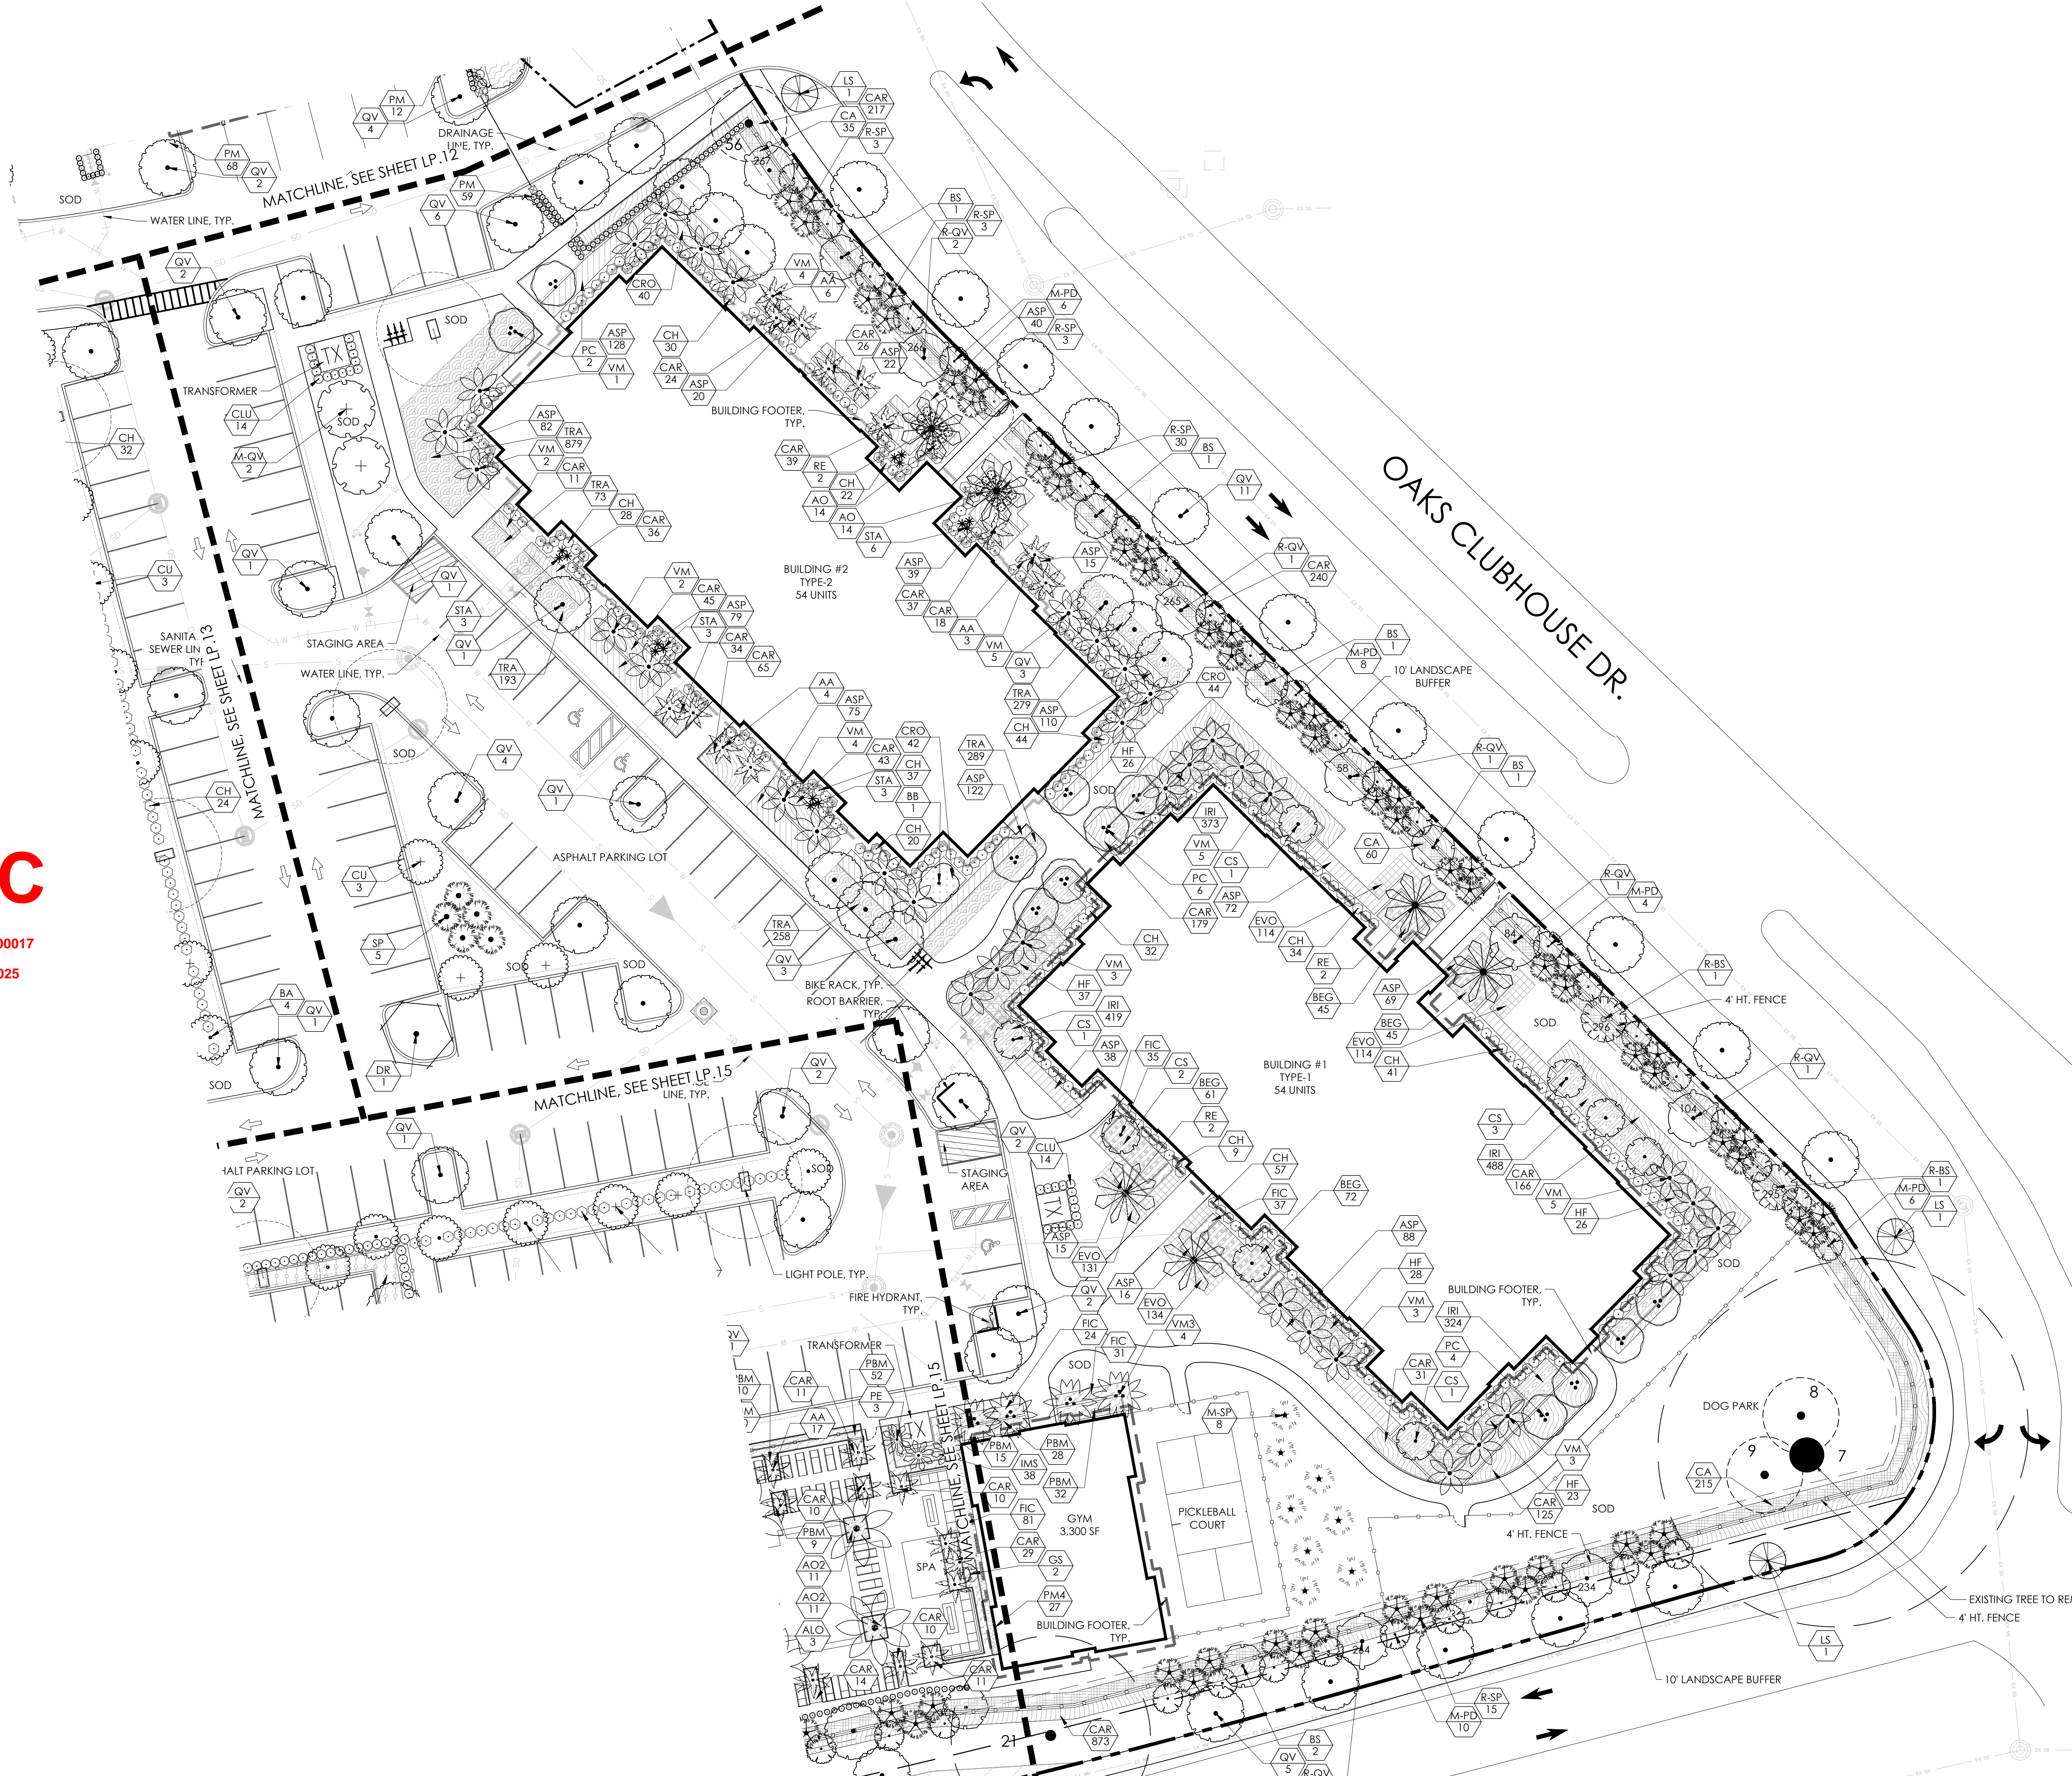

Consultants:

Revisions:
2023/06/12 - Intake
2023/08/16 - Resubmittal #1
2024/01/02 - Resubmittal #2
2024/10/16 - Resubmittal #3
2024/12/11 - Resubmittal #4
2025/01/27 - Resubmittal #5

THE OAKS AT PALM AIRE
Pompano Beach, Florida
MORGUARD

ALWAYS CALL 811 TWO FULL BUSINESS DAYS BEFORE YOU DIG TO HAVE UNDERGROUND UTILITIES LOCATED AND MARKED.

Sunshine811.com

Drawn By: AS/JG/ZK
Drawing #: 1272
File Name: LP_1272.dwg
Date: 01/03/2024

LANDSCAPE PLAN

SHEET #: **LP.14**