


C:\Palm Aire Marketplace Master Sign Plan\Drawing Files\Drawings\Master Sign Plan\1st Resubmittal\Palm Aire Master Sign Plan.dwg, 6/19/2024 8:16:05 AM, DWG To PDF.pc3

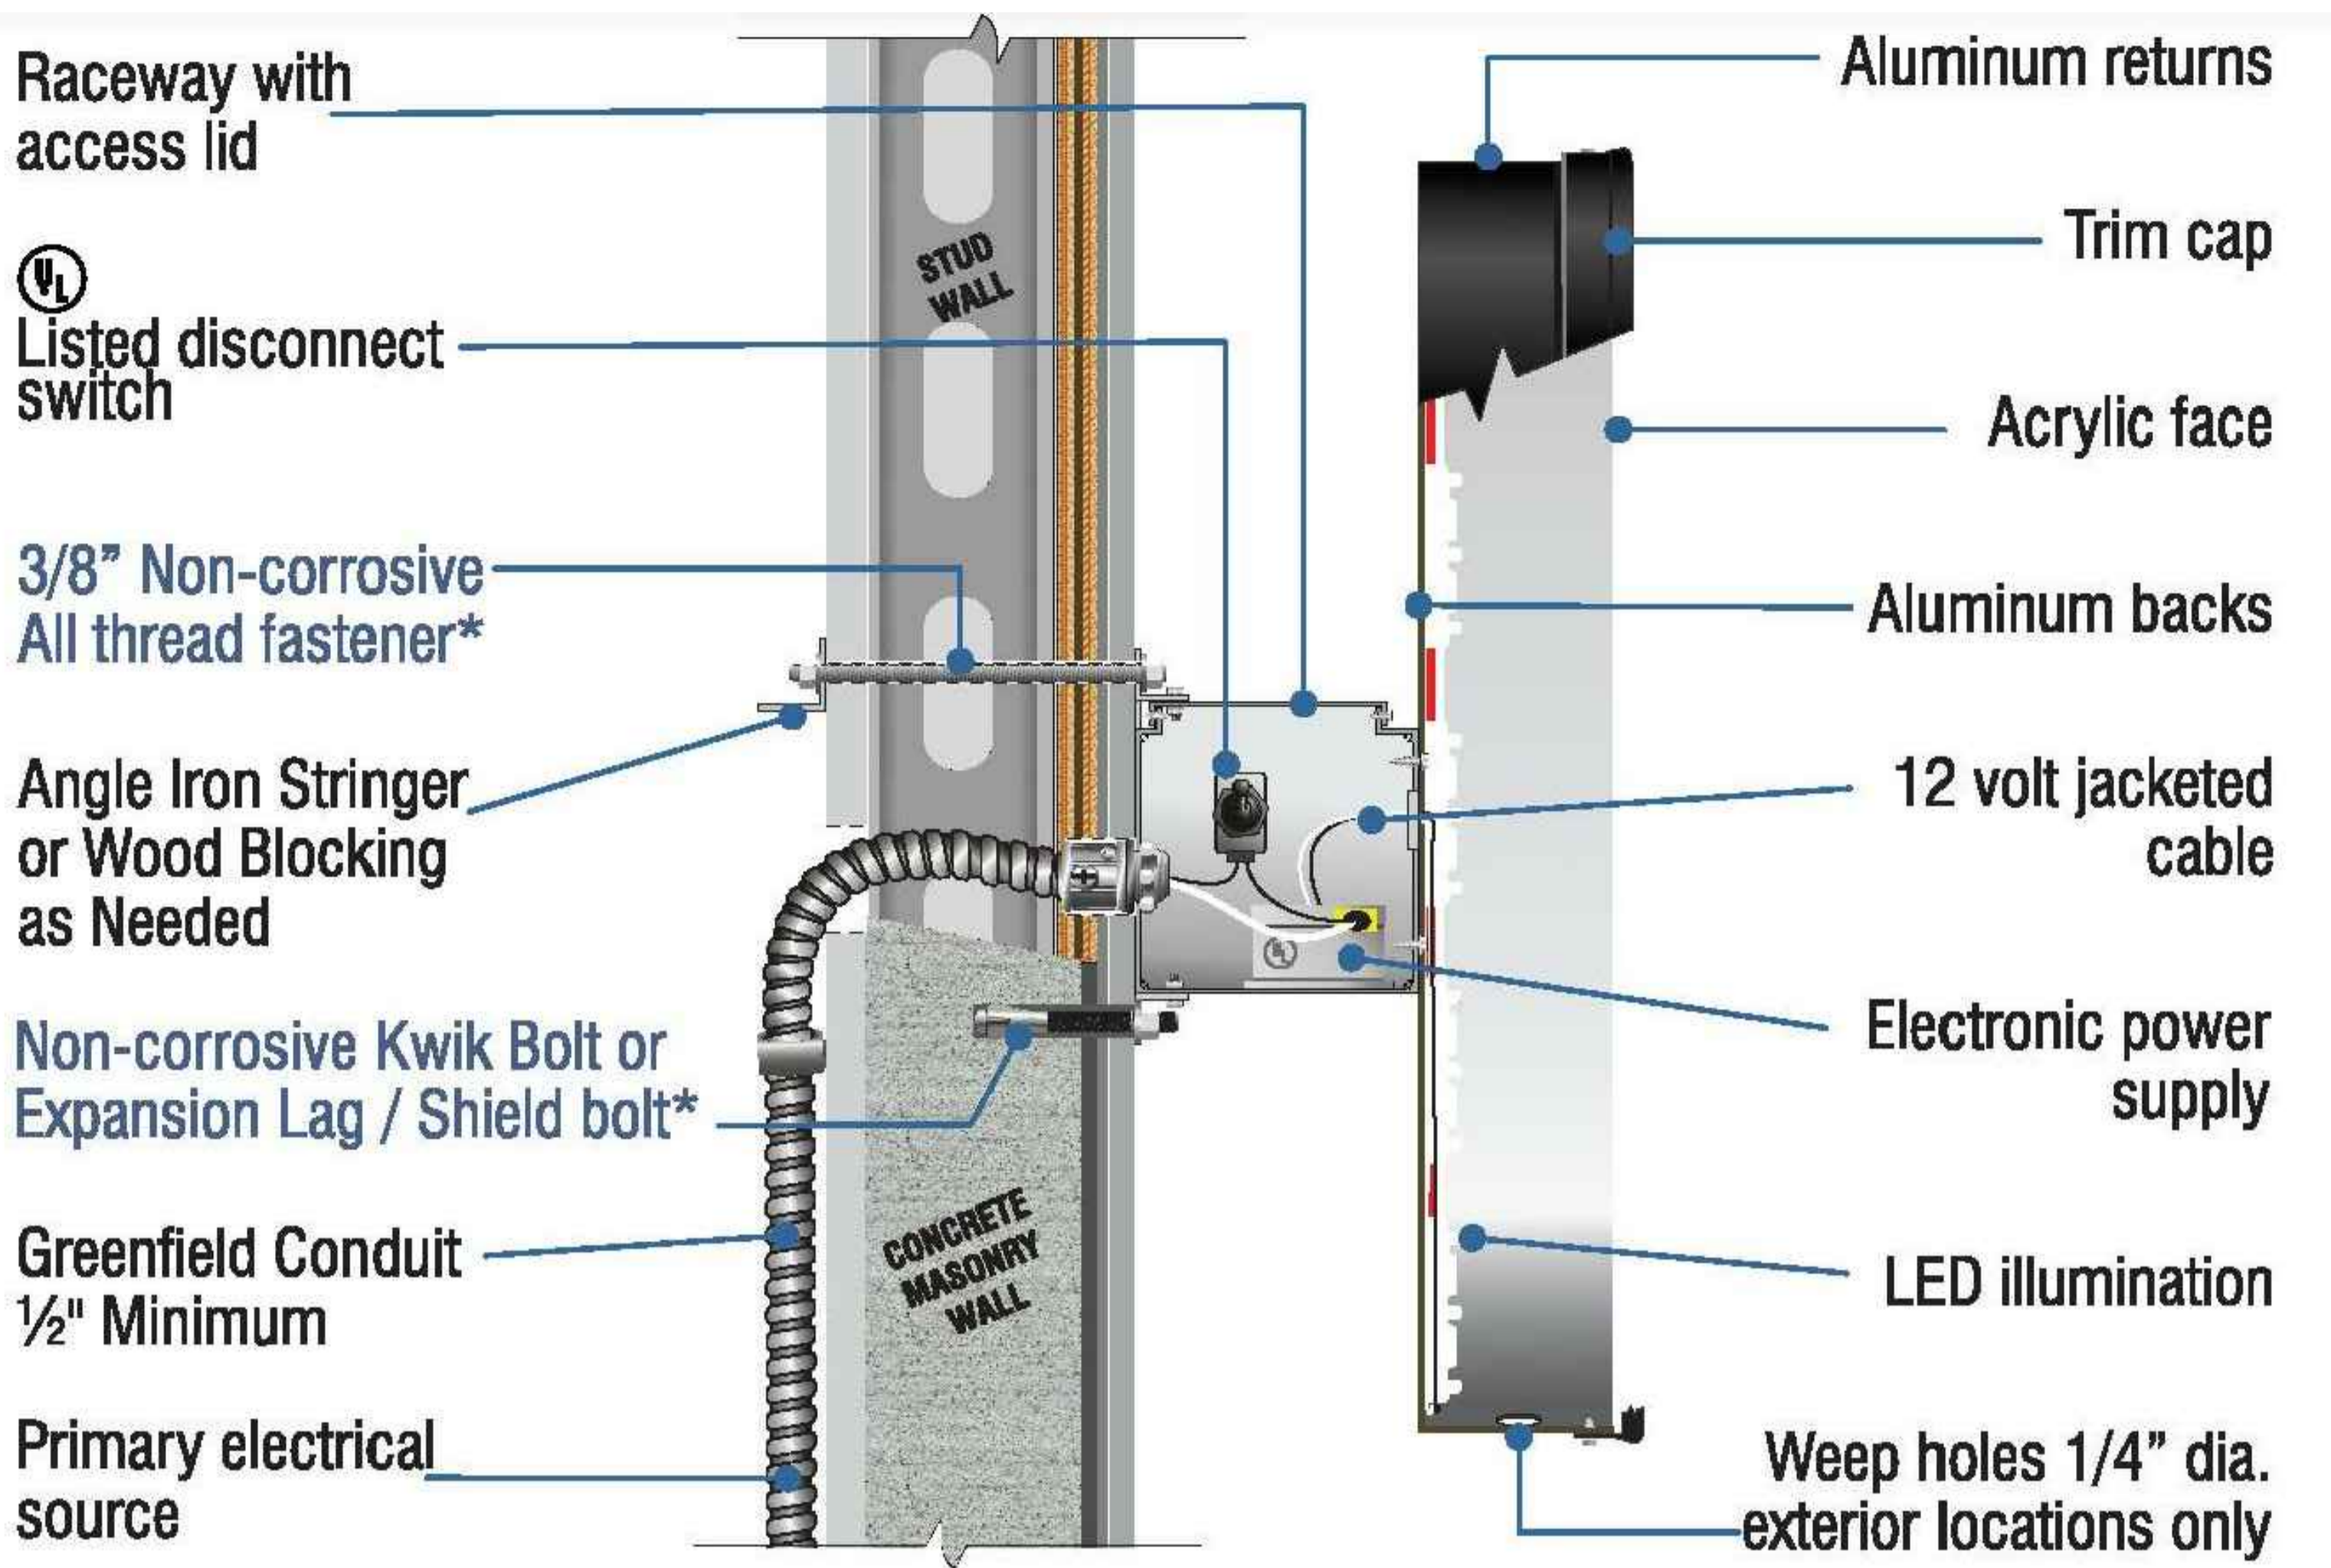

Raceway-Mounted Letters (PREFERRED)

- Channel letters constructed of aluminum returns, exterior shall be Black Anodic finish or Awl grip black urethane paint (H2008). ACM backs and 1 inch metal trim caps in Black Jew Elite. Channel interior - white.
- Internal illumination by 6500K white LED modules. Power supplies installed within continuous aluminum raceway. All wiring UL approved.
- Raceway(s) installed flush onto exterior fascia with non-corrosive fasteners.
- All signage shop drawings must be approved in writing by the Landlord PRIOR to submitting for permit.
- Signage is subject to all applicable governmental approvals and permits.

AAC

PZ24-30000007
07/02/2024

© Copyright 2024 All Rights Reserved

2GHO

LANDSCAPE ARCHITECTURE
& PLANNING

1907 Commerce Lane
Suite 101
Jupiter, Florida 33458
561-575-9557
www.2GHO.com

Palm Aire
Market Place
City of Pompano Beach, Florida

Designed: MTH
Drawn: MTH
Approved: MTH
Date: 5/17/24
Job no.
Revisions: 6/5/24

Seal

LC C000530

Sheet Title:

Signage Details

Scale: 1" = 60'

Sheet No.

MSP-4

00-0000