

[illegible]

POMIPANO BEACH APIS
LOCATED AT:
POMIPANO BEACH
FOR:
PORTMAN HOLDINGS


COPYRIGHT © 2024 MSA ARCHITECTS, INC.
THE ARCHITECTURAL DESIGN AND DETAIL
DRAWINGS FOR THIS BUILDING AND/OR
OVERALL PROJECT ARE THE LEGAL
PROPERTY OF AND ALL RIGHTS ARE
RESERVED BY THE ARCHITECT, THEIR USE
FOR REPRODUCTION, CONSTRUCTION, OR
DISTRIBUTION IS PROHIBITED UNLESS
AUTHORIZED IN WRITING BY THE ARCHITECT.

**MSA
ARCHITECTS, INC.**
8950 SW 74TH CT #1513
MIAMI, FL 33156
P: (305) 273-9911



MSA
ARCHITECTS
ARCHITECTURE & PLANNING

A-2.9

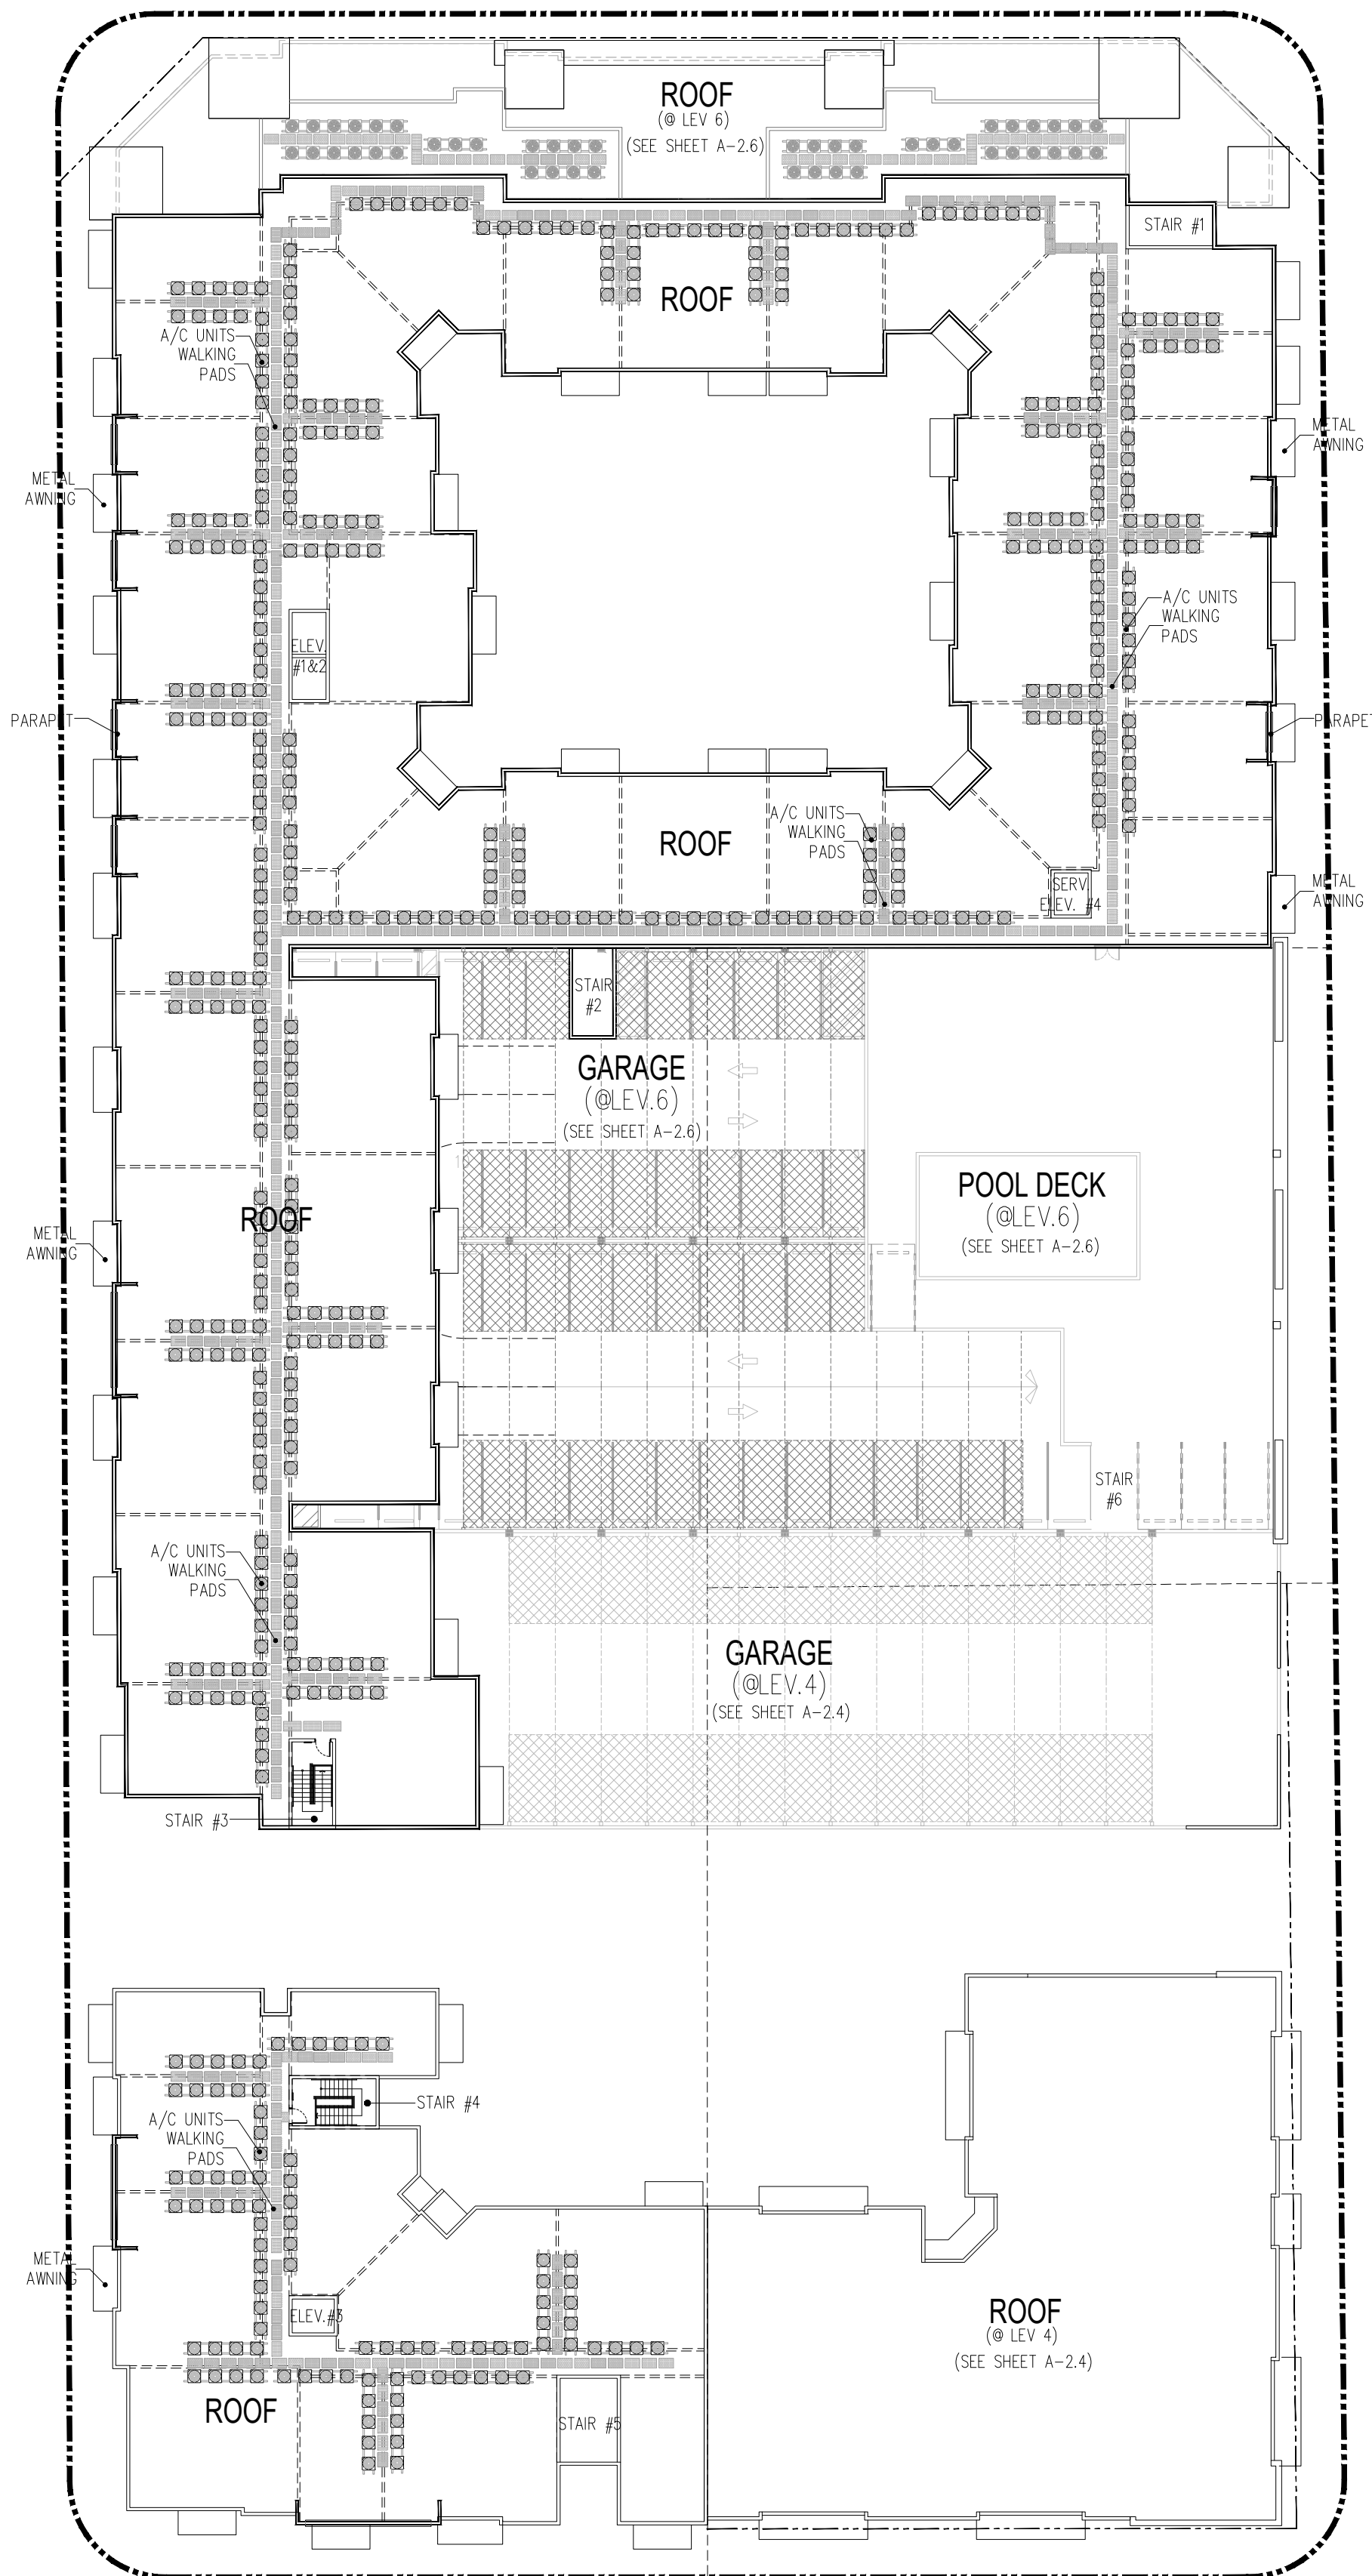

ROOF LEVEL

PZ25-12000001

08/27/2025