




[illegible]

ARCHITECT'S BUILDING CODE STATEMENT/
TO THE BEST OF THE ARCHITECT'S
KNOWLEDGE THE PLANS AND SPECIFICATIONS
COMPLY WITH THE FLORIDA BUILDING CODE
EIGHTH EDITION (2023) AND THE
APPLICABLE FIRE SAFETY STANDARDS AS
DETERMINED BY THE LOCAL AUTHORITY
AND CHAPTER 633 FLORIDA STATUTES.

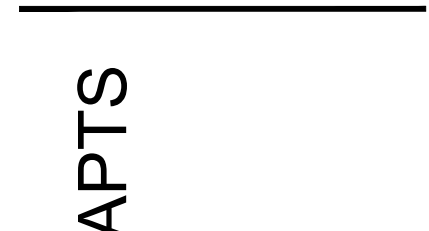

CTSNING

Project No: 2254.prj
Contract Date:
Scale:
TITLE:
LEVEL 3
LIFE SAFETY PLAN
SHEET:

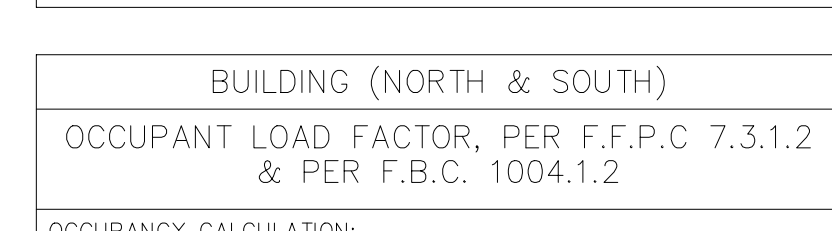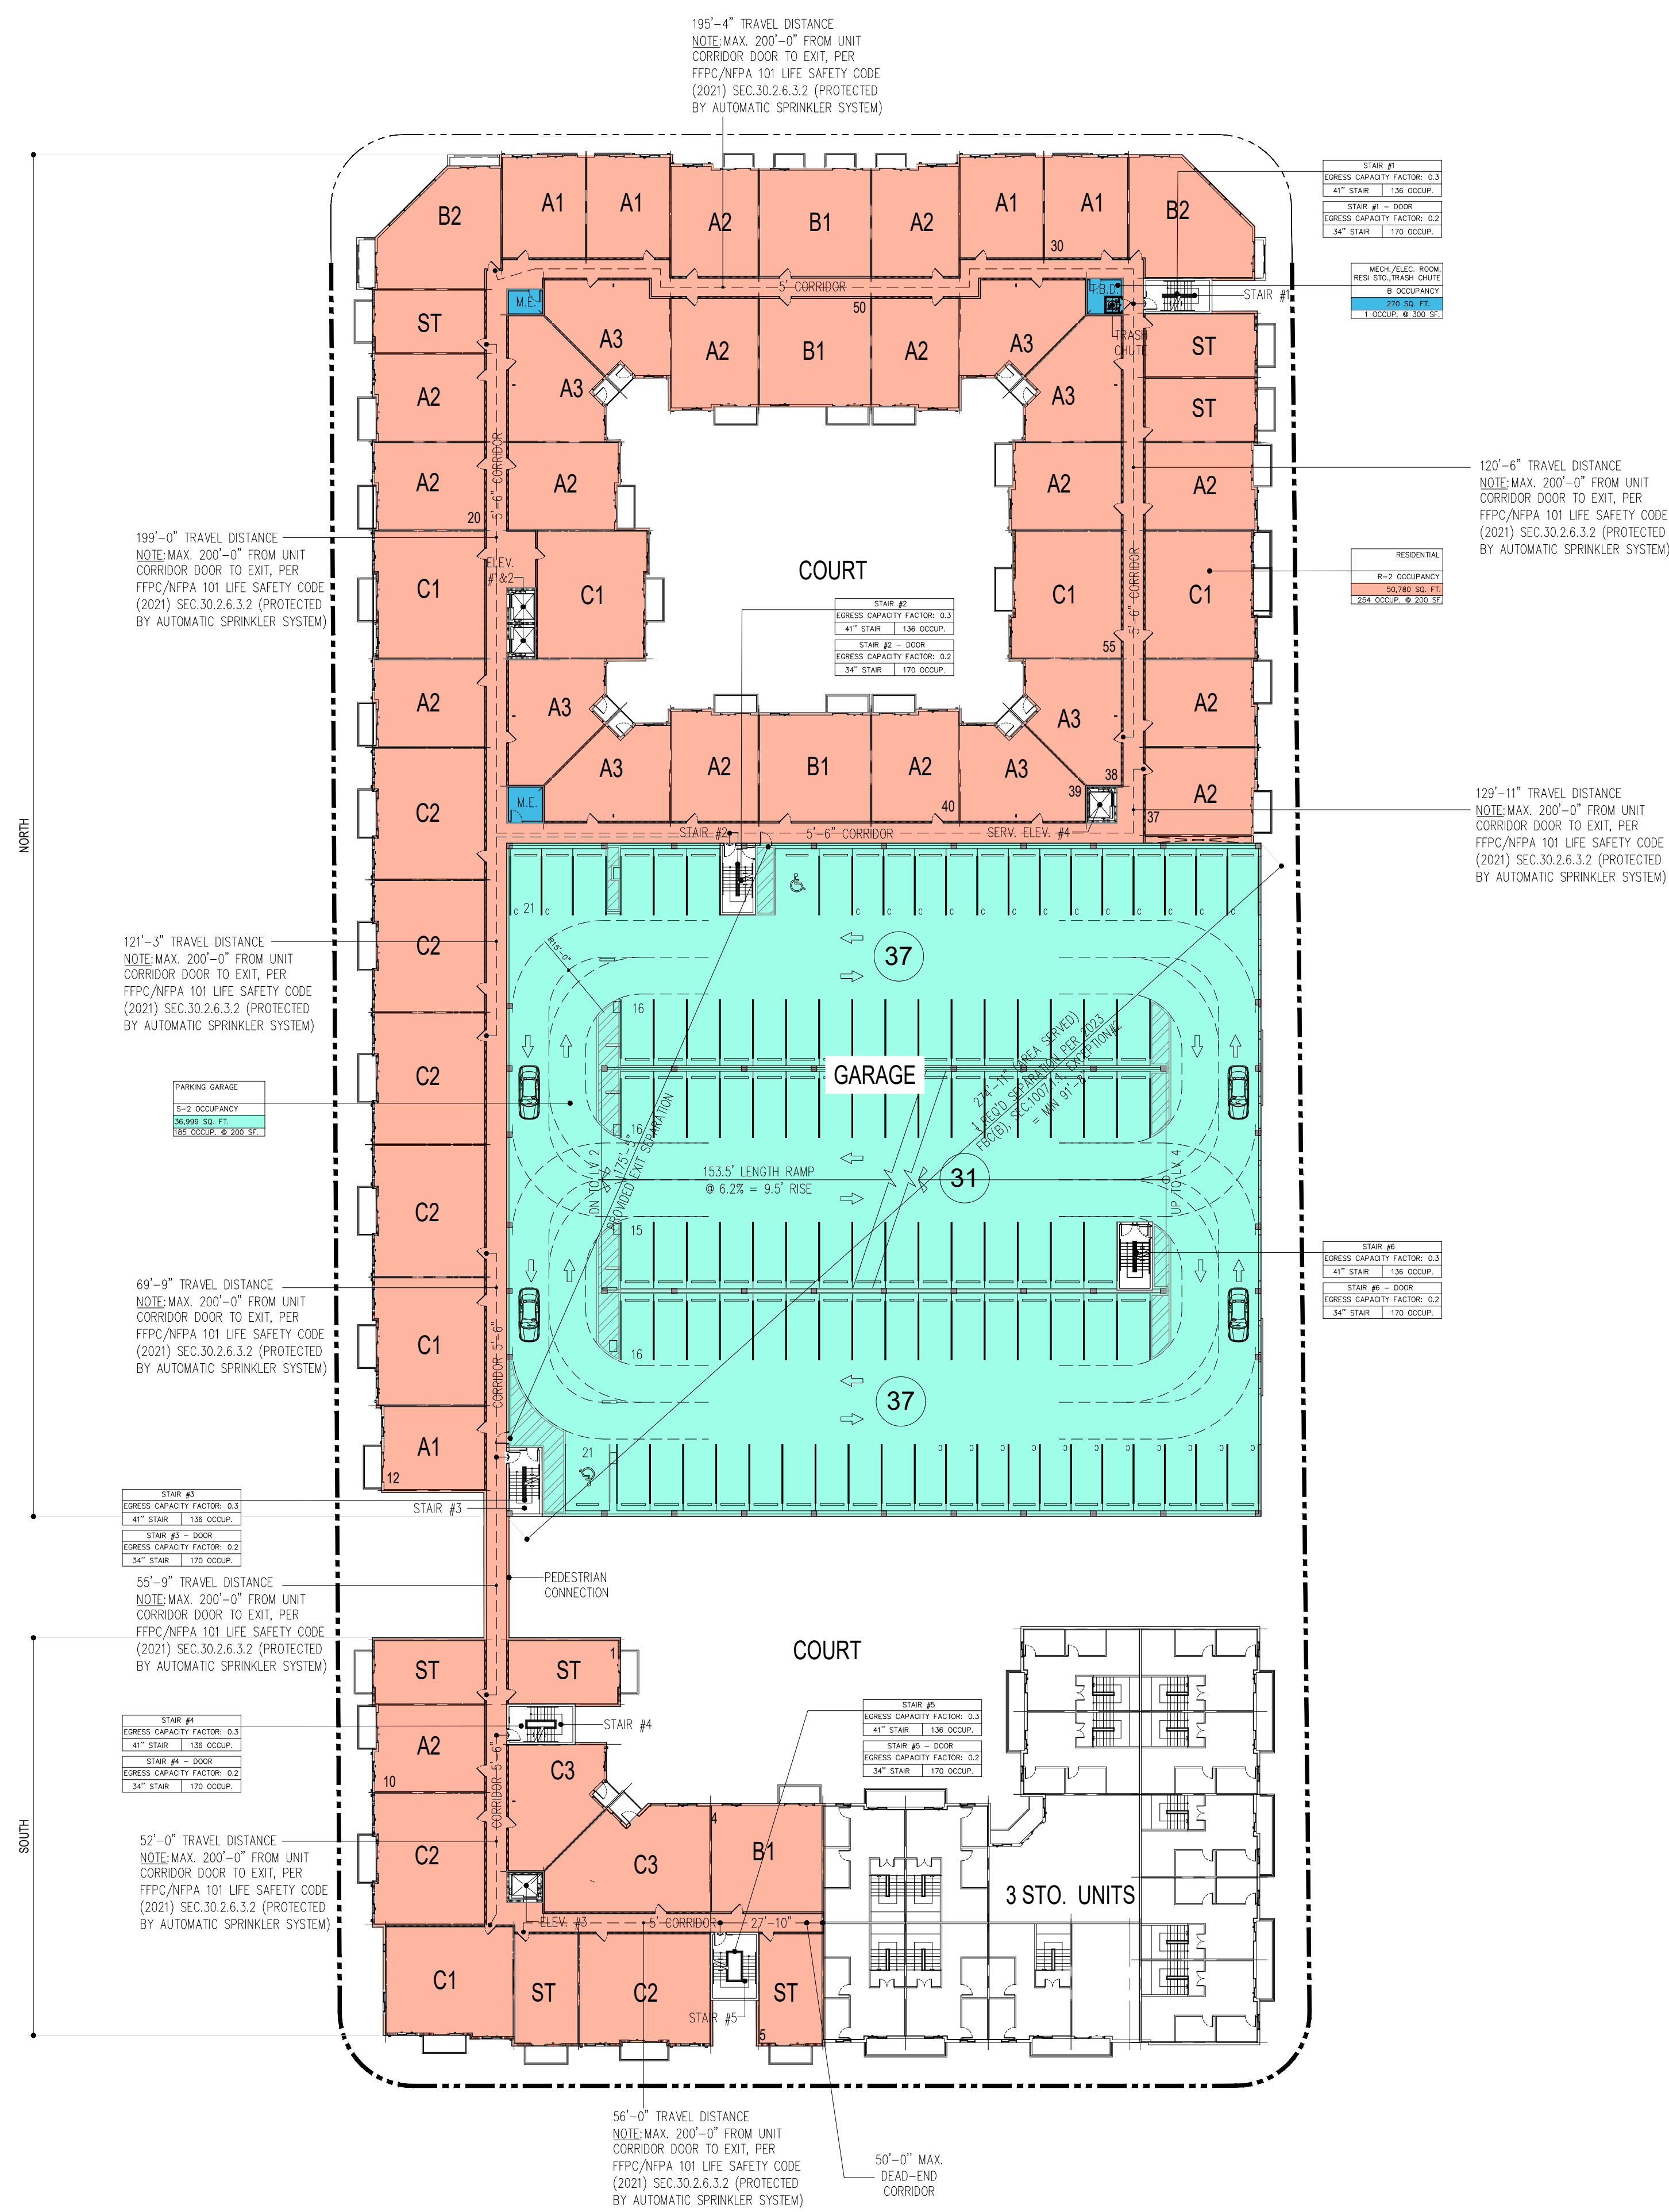

PZ25-120000
08/27/2025

PZ25-12000001

08/27/2025