



ACREAGE
PORTION OF SW 1/4,
GOVERNMENT LOT 4
SECTION 2-49-42
FOLIO NO.: 4942-02-00-0113
OWNER: XANDICANE, LLC

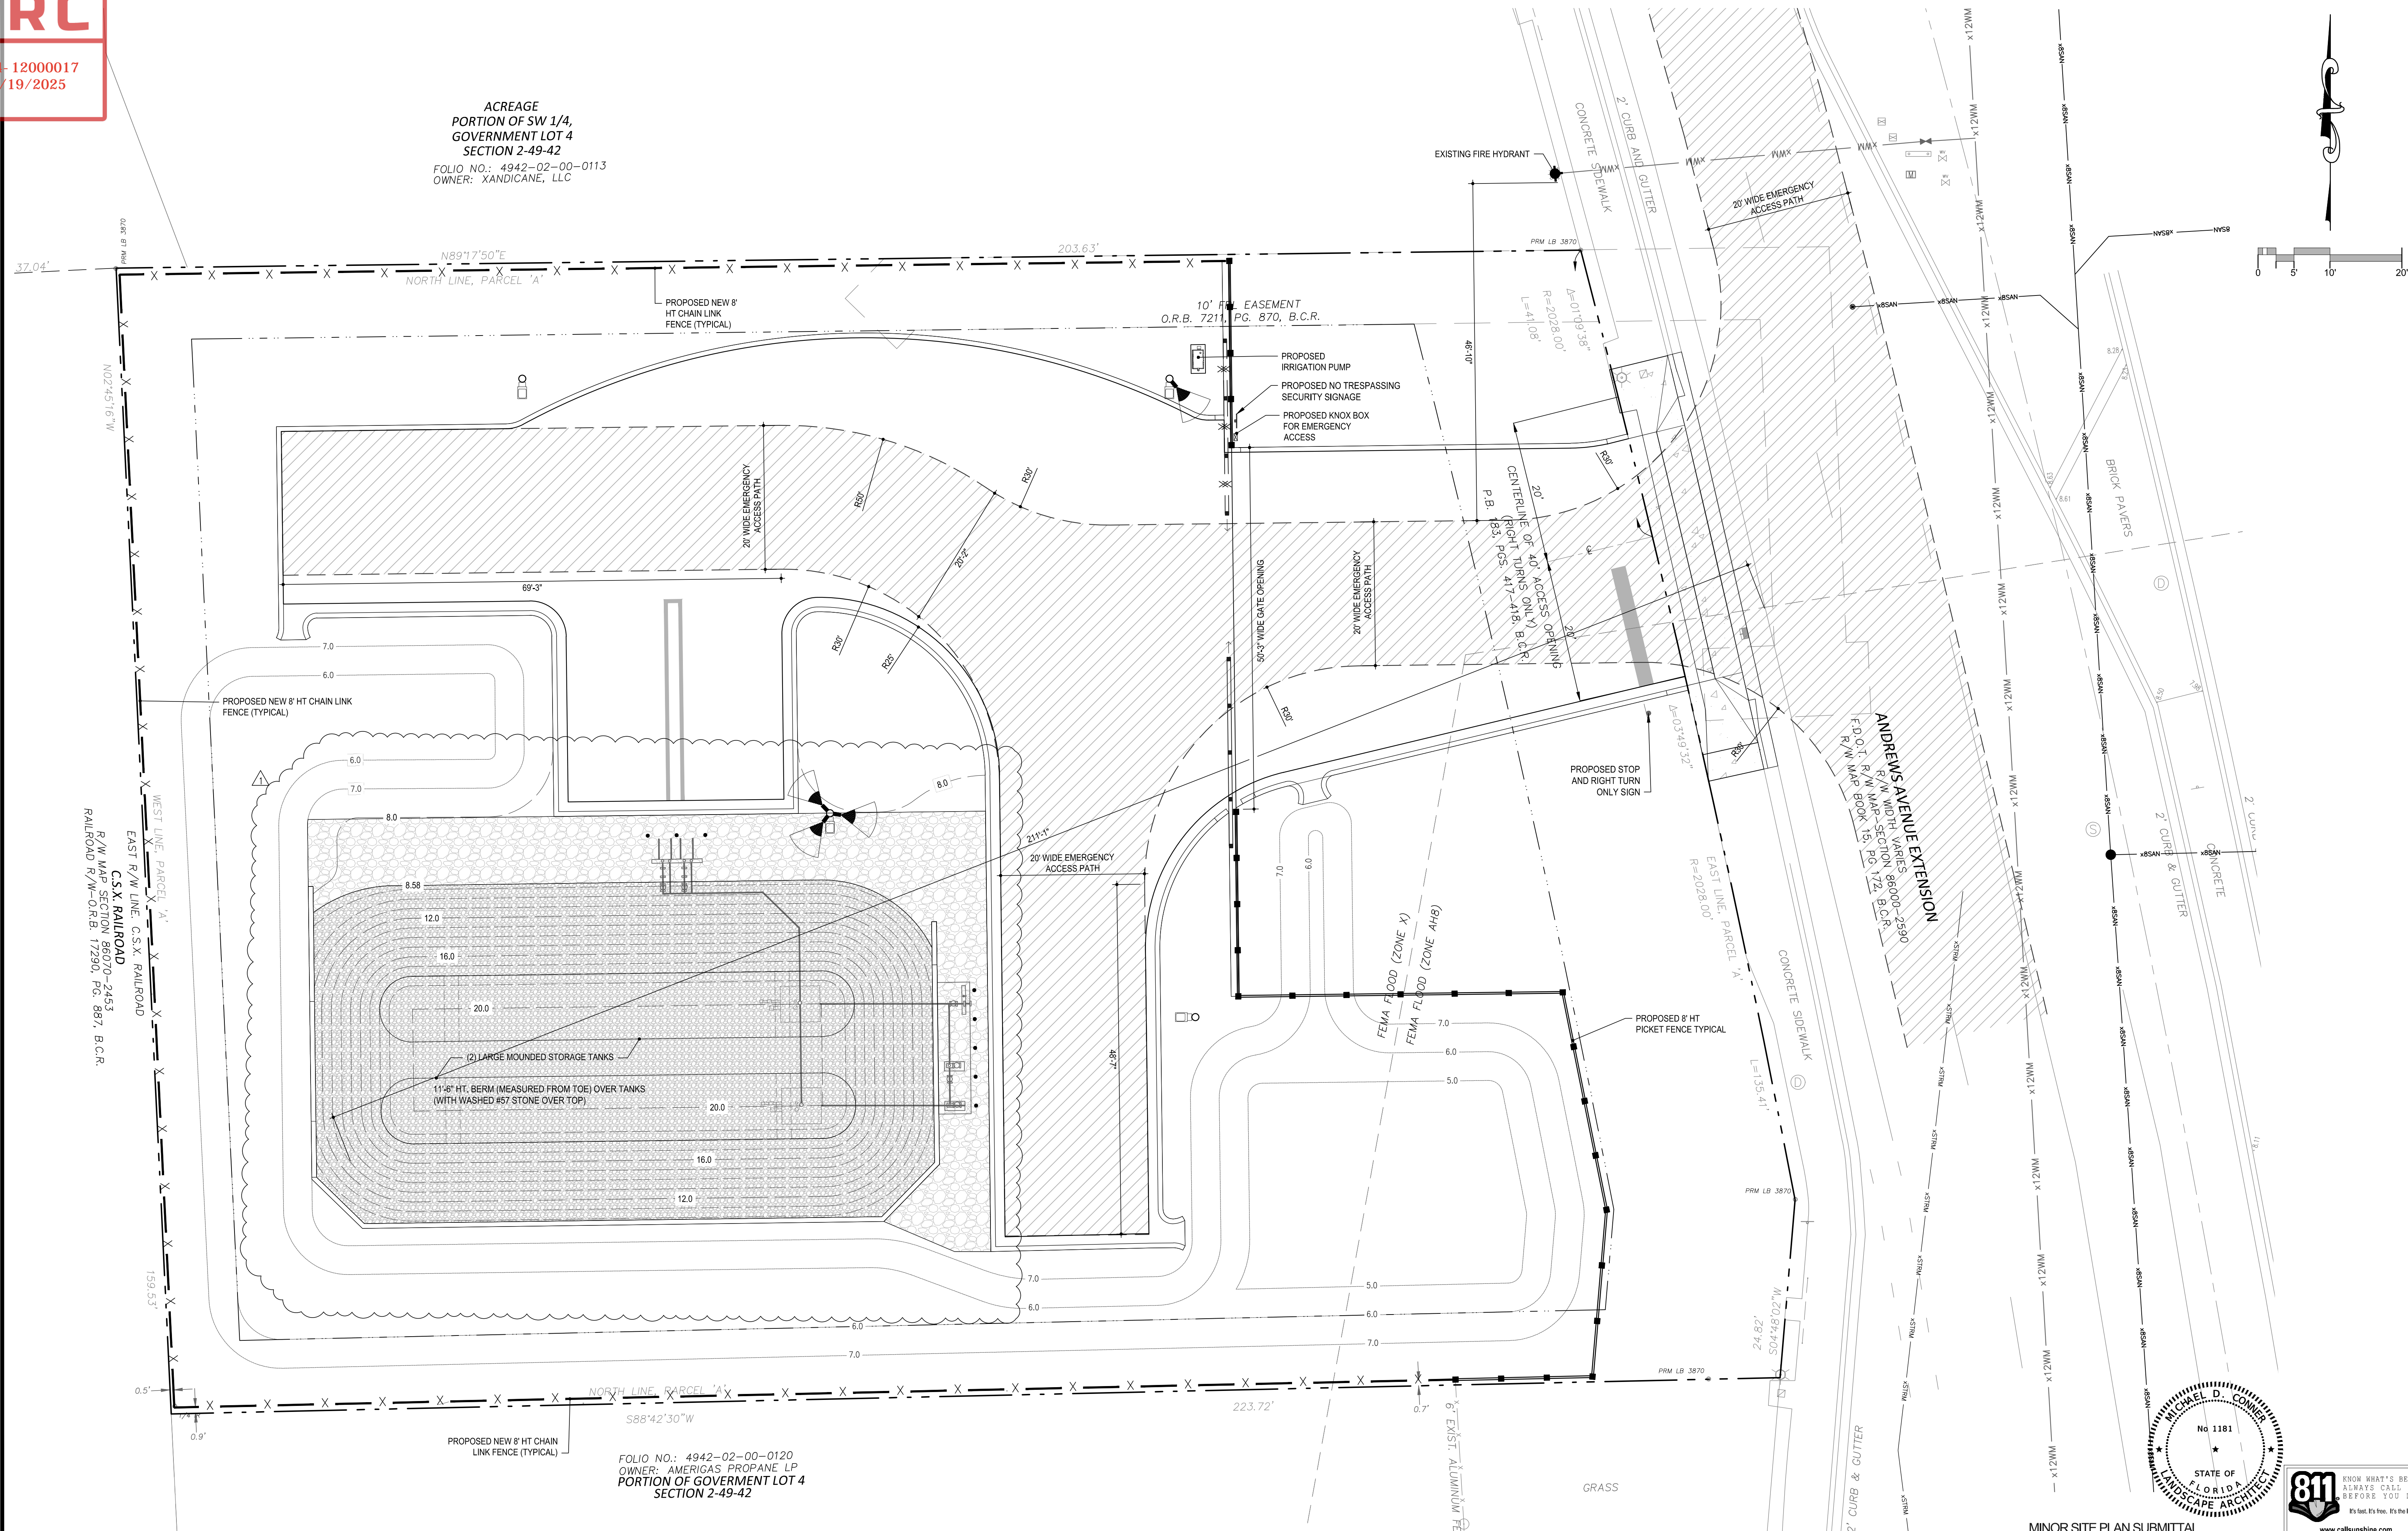

MINOR SITE PLAN SUBMITTAL
ELEVATIONS SHOWN ARE NAVD 88

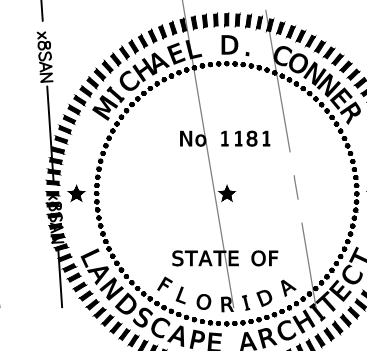

MICHAEL CONNER, STATE OF FLORIDA REGISTERED LANDSCAPE ARCHITECT,
LICENSE NO. 1181.
THIS ITEM HAS BEEN DIGITALLY SIGNED AND SEALED BY MICHAEL CONNER, R.L.A.
ON THE DATE INDICATED HERE.
PRINTED COPIES OF THIS DOCUMENT ARE NOT CONSIDERED SIGNED AND SEALED
AND THE SIGNATURE MUST BE VERIFIED ON ANY ELECTRONIC COPIES.
DATE: 10/02/2025

SCALE	AS SHOWN
PROJECT No	23-7806

SP-3

[illegible]

  Calvin, Giordano & Associates, Inc.
A SAFEbuilt® COMPANY
580 Village Blvd., Suite 325, West Palm Beach, FL 334
Phone: 561.684.6161 • Fax: 561.684.6360

BLOSSMAN GAS COMPANY
261 S. ANDREWS AVENUE
POMPAÑO BEACH, FL 33069

LIFE SAFETY PLAN