

KEYPLAN

Alioskar
Ganem
Osorio
Digitally signed by
Alioskar Ganem
Osorio
Date: 2024.06.14
11:27:52 -04'00'

CONSULTING ENGINEER
ALIOSKAR GANEM
FL C.A. #31187
FL P.E. #74745
PROFESSIONAL ENGINEER
FLORIDA
ALIOSKAR GANEM P.E.
FL LIC. No. 74745
ECO POMPAO TOWNHOME
DEVELOPMENT


3223 NE 5TH ST, POMPAO
BEACH, FL. 33062 UNIT 1

NOTES/COMMENTS
1 06-07-24


REVISIONS / SUBMISSIONS

DRAWN BY: AG
CHECKED BY: AG
INITIAL DRAWING
RELEASE DATE: ISSUE DATE

SECTIONS
A-501

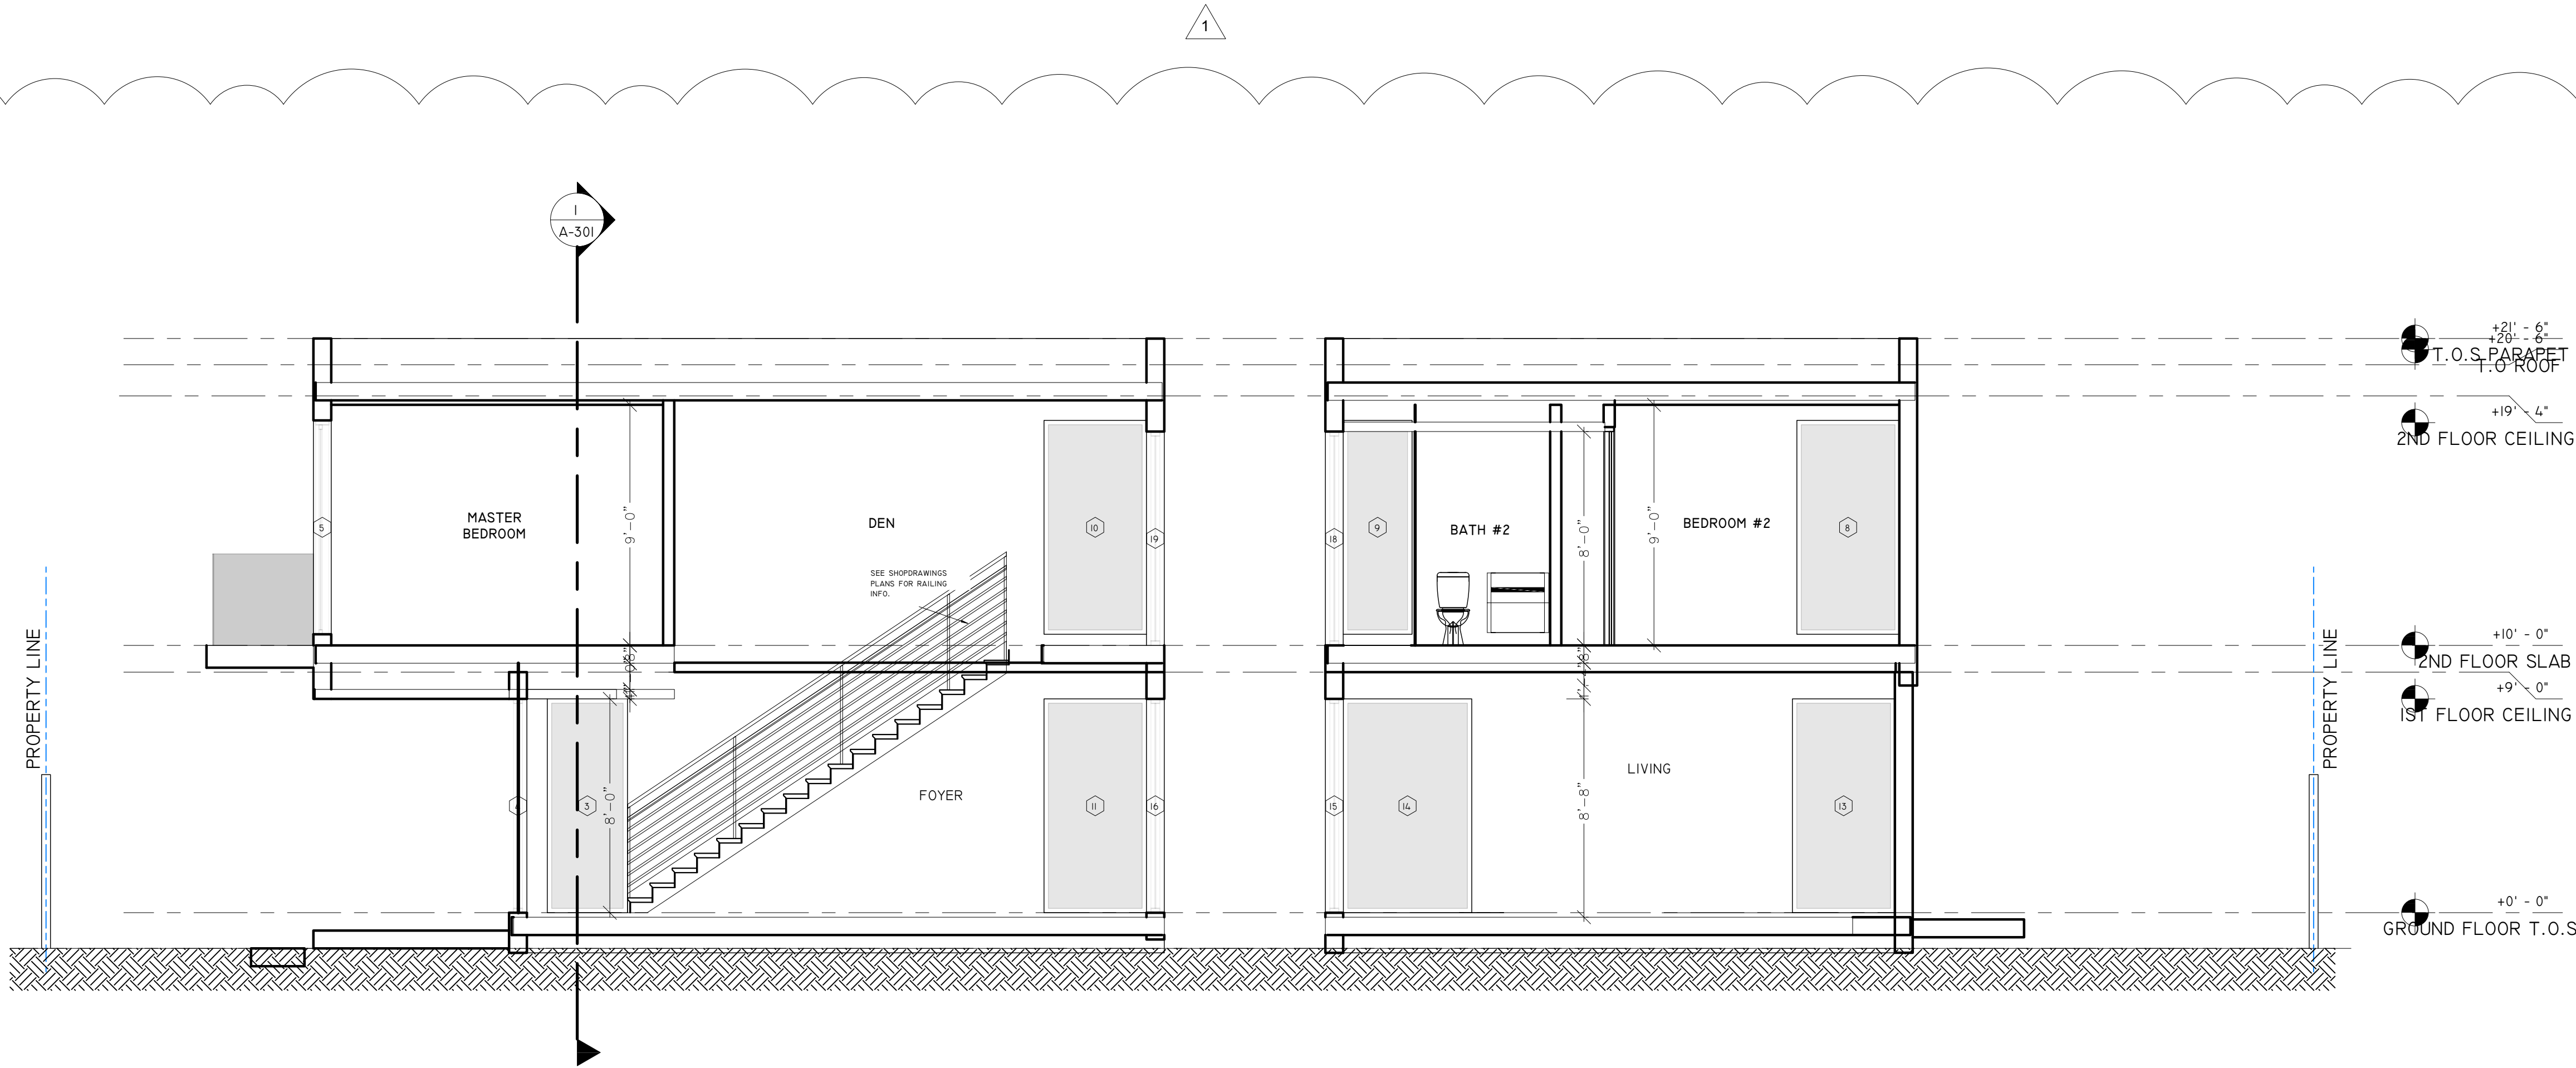

2 SECTION A
1/4" = 1'-0"

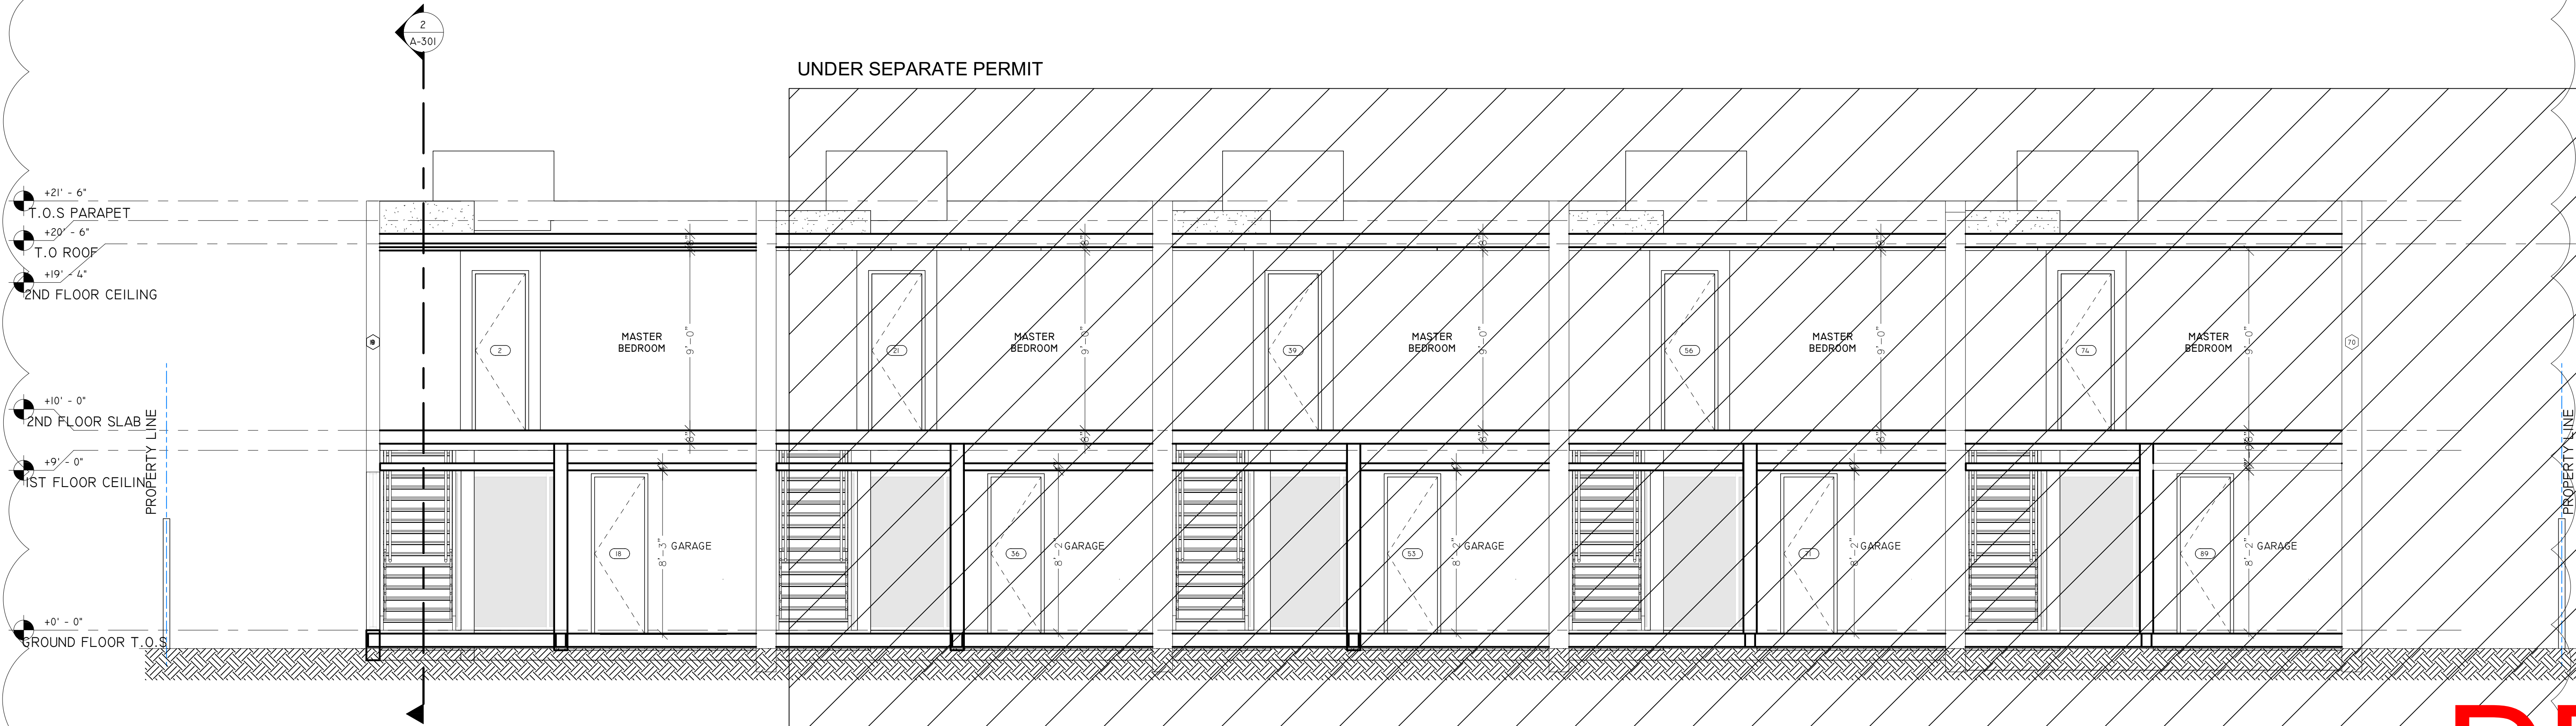

1 SECTION B
1/4" = 1'-0"