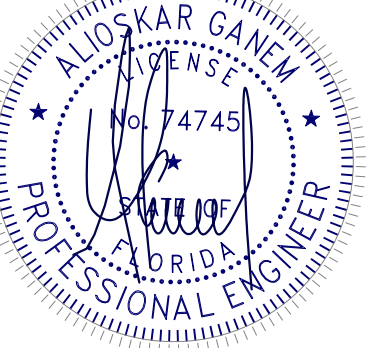


KEYPLAN

**Alioskar
Ganem
Osorio**
Digitally signed by
Alioskar Ganem
Osorio
Date: 2024.06.14
12:06:15 -04'00'

CONSULTING ENGINEER

ALIOSKAR GANEM P.E.
FL LIC. No. 74745
ECO POMPANO TOWNHOME
DEVELOPMENT


3231 NE 5TH ST, POMPANO
BEACH, FL. 33062 UNIT 5

NOTES/COMMENTS
1 06-07-24


REVISIONS / SUBMISSIONS

DRAWN BY: AG
CHECKED BY: AG
INITIAL DRAWING
RELEASE DATE: ISSUE DATE

SECTIONS

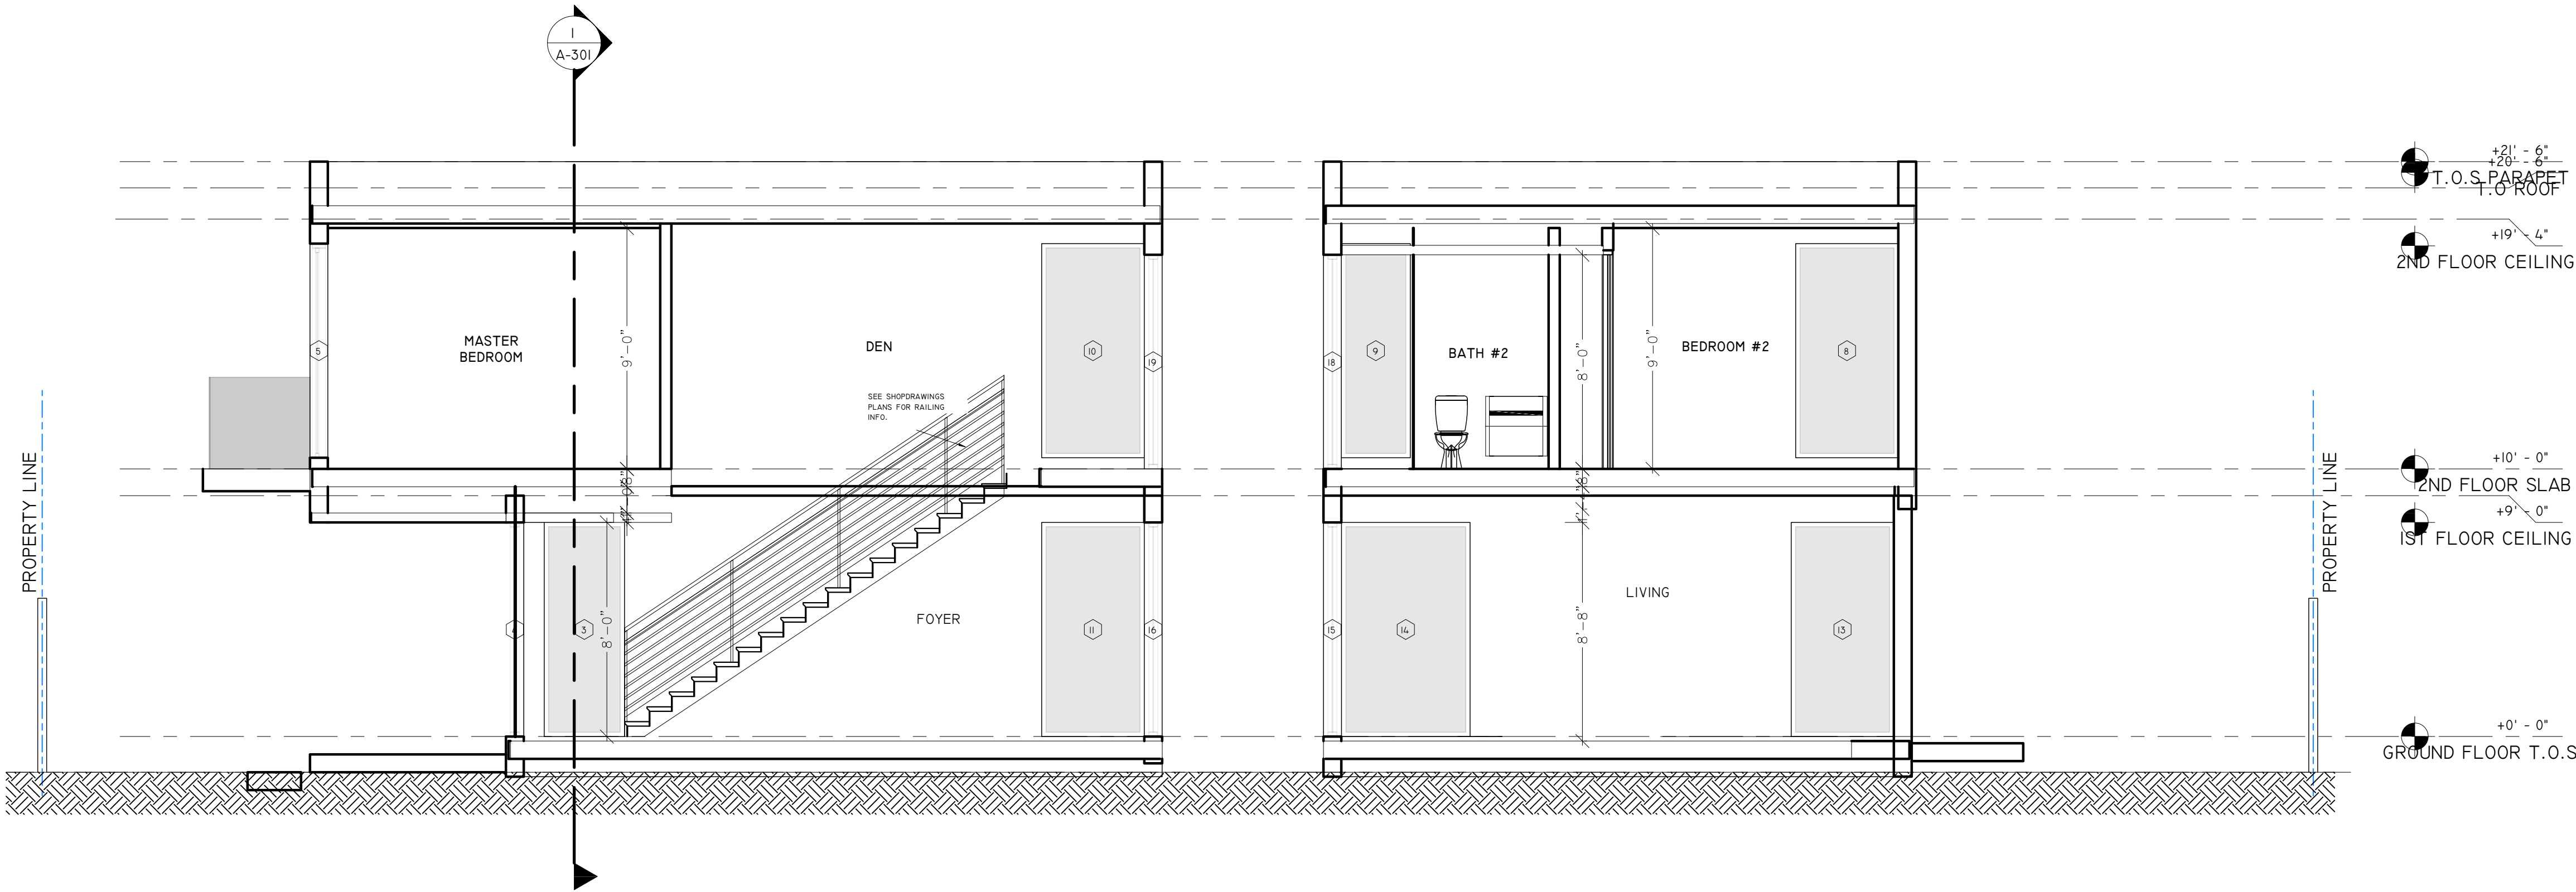

2 SECTION A
1/4" = 1'-0"

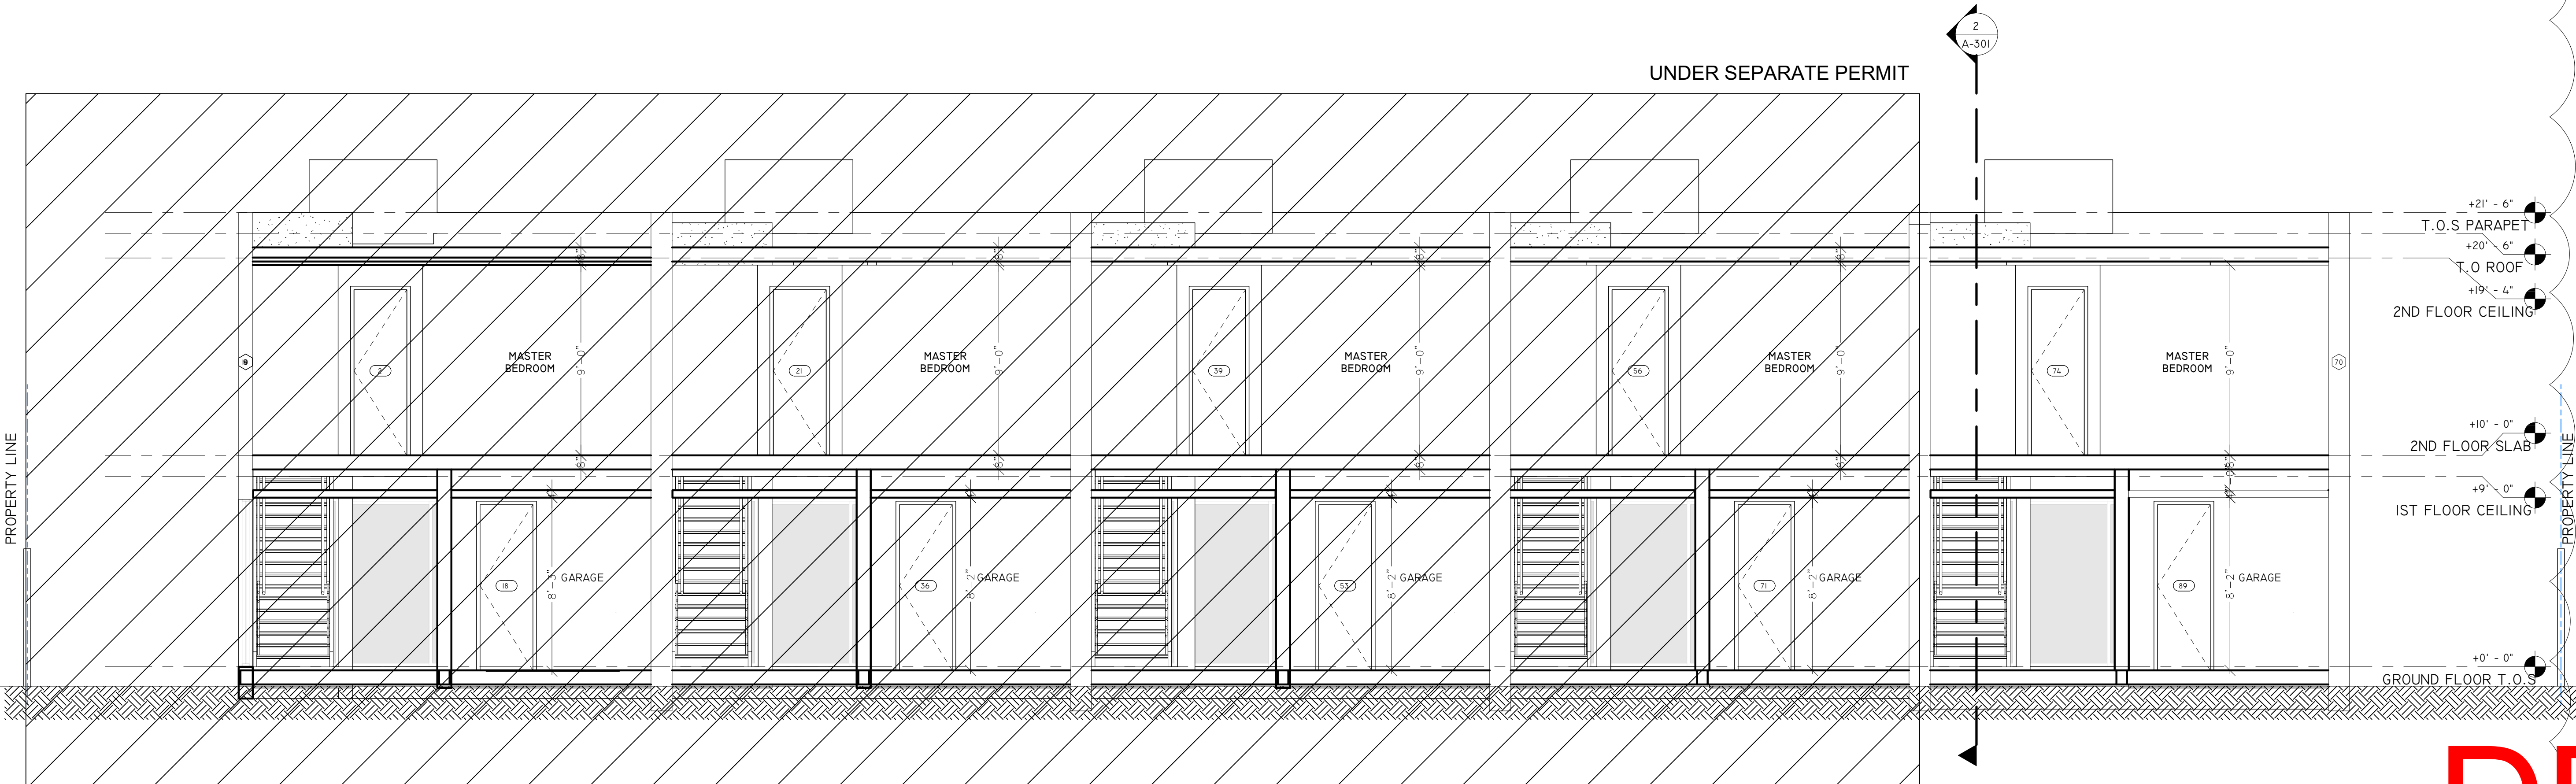

1 SECTION B
1/4" = 1'-0"