


DRC

PZ24-12000008
09/03/2025

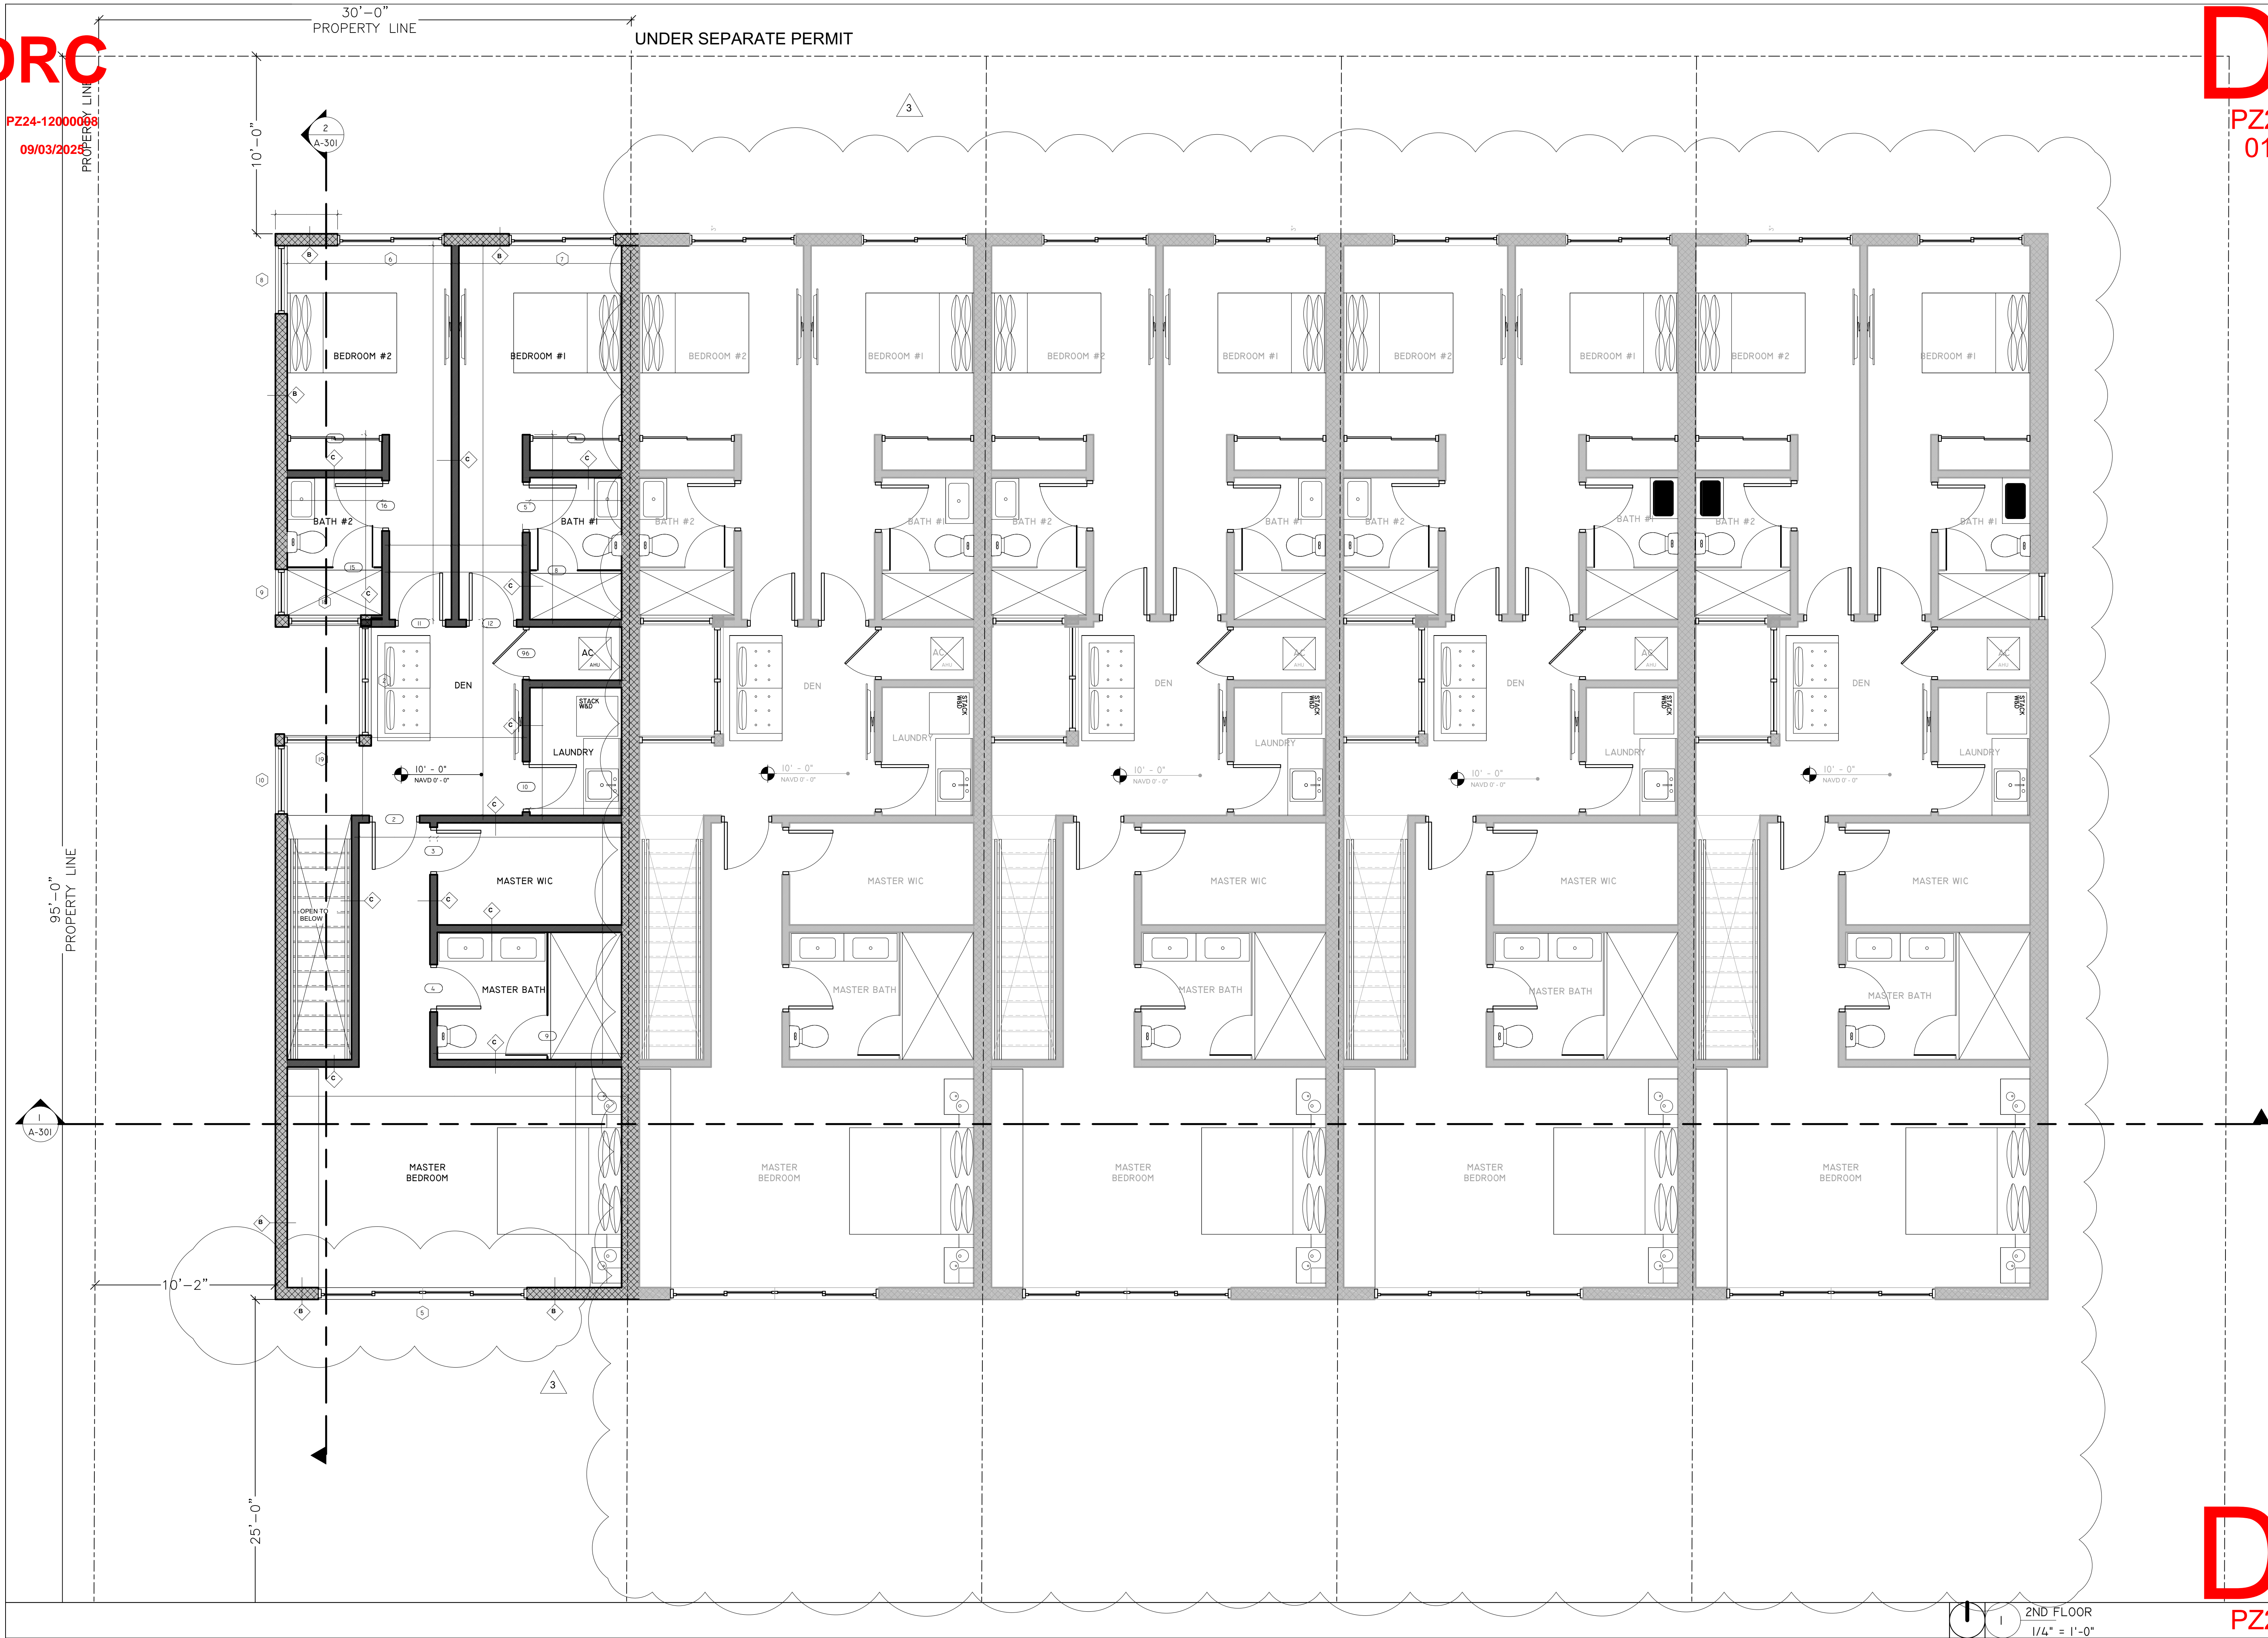


DRC
PZ24-12000008
01/15/2025
GANEM CONSULTING ENGINEERING
FL. C.A.#31187 FL. P.E.#74745
15805 BISCAYNE BLVD. SUITE 105
NORTH MIAMI BEACH, FL. 33160
TEL: (786) 916-6546
info@ganemce.com

KEY PLAN

Alioskar
Ganem
Osorio
Digitally signed by
Alioskar Ganem
Osorio
Date: 2024.12.02
12:12:59 -05'00'

CONSULTING ENGINEER

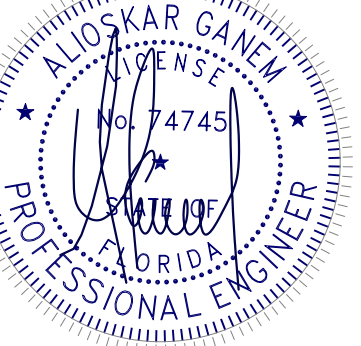

ALIOSKAR GANEM P.E.
FL. LIC. No. 74745
ECO POMPAÑO TOWNHOME
DEVELOPMENT

3223 NE 5TH ST, POMPAÑO
BEACH, FL. 33062 UNIT 1

NOTES/COMMENTS

1	06-07-24
2	09-12-24
3	11-01-24

REVISIONS / SUBMISSIONS

DRAWN BY: AG
CHECKED BY: AG
INITIAL DRAWING
RELEASE DATE: ISSUE DATE

SECOND

DRC
PZ24-12000008
01/15/2025
A-102-1