




1 TURF SPRAY MARLEX ASSEMBLY
3" = 1'-0"

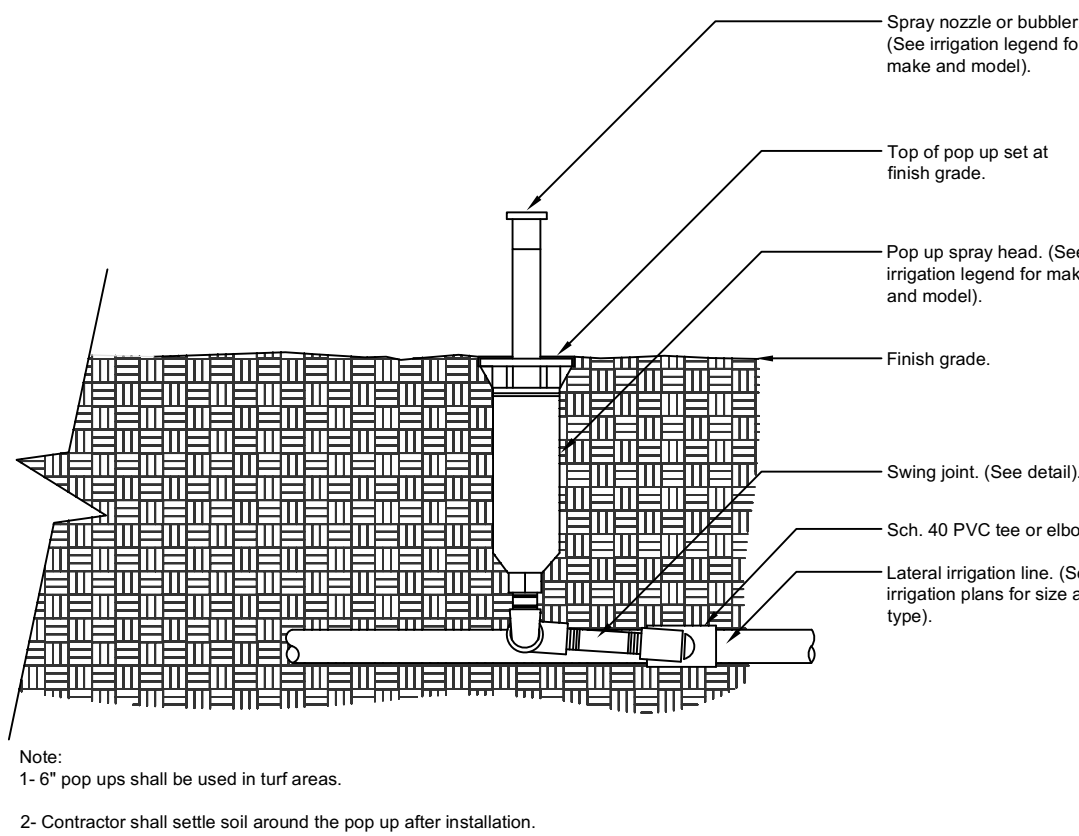


1.1 POP UP-SPRAY HEAD
1 1/2" = 1'-0"

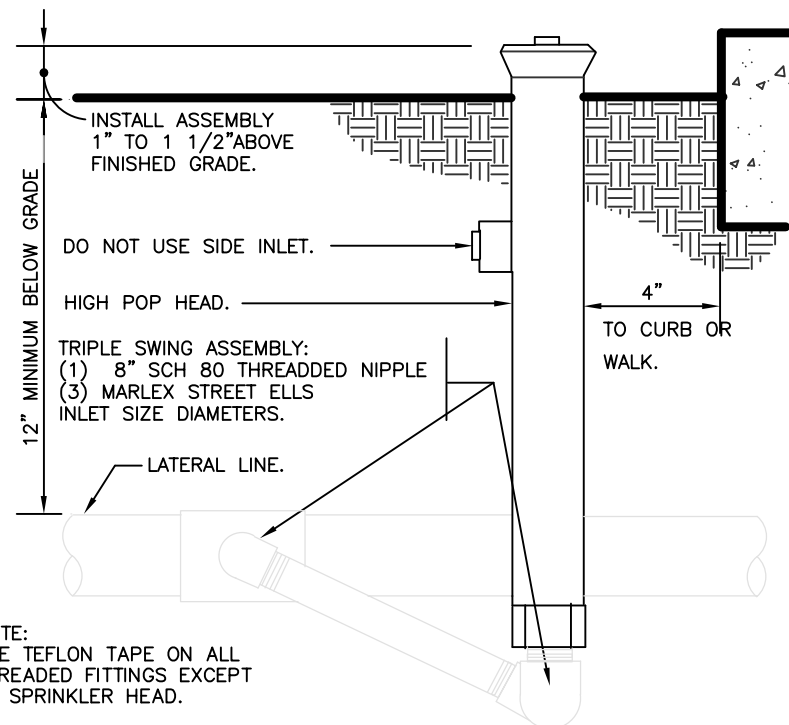


2 SHRUB SPRAY HIGHPOP MARLEX ASSEMBLY
3" = 1'-0"

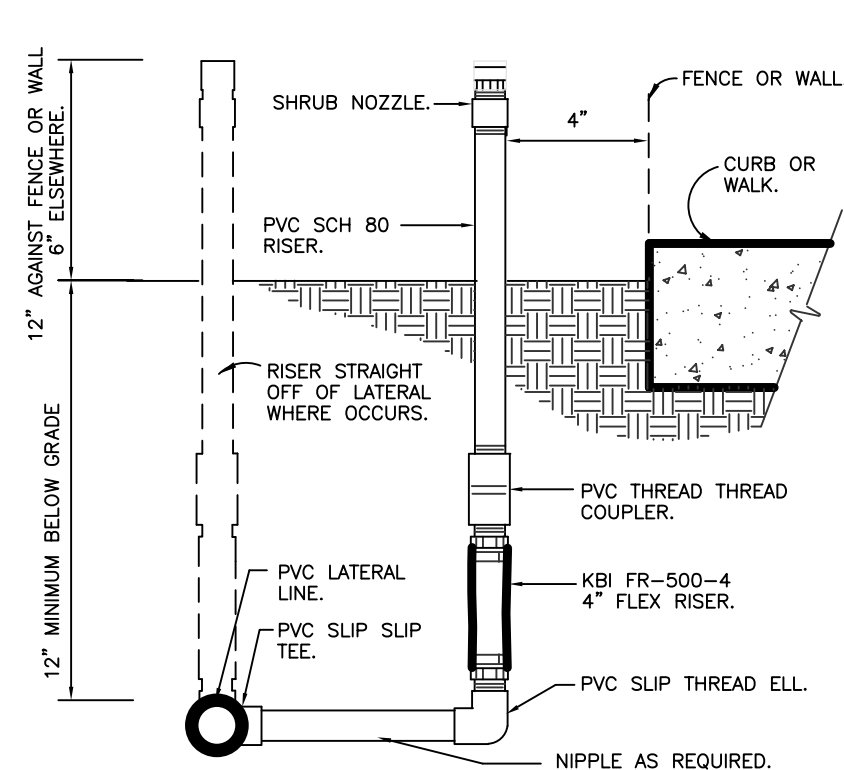


3 SHRUB SPRAY KBI FIXED RISER
3" = 1'-0"

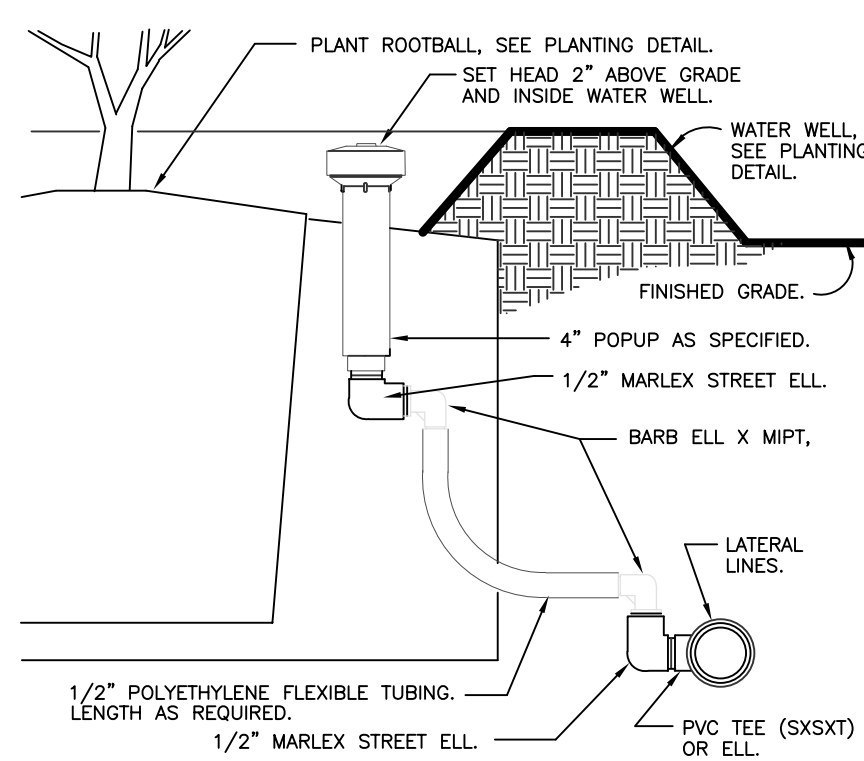


4 POPUP BUBBLER AT PLANT PIT
3" = 1'-0"

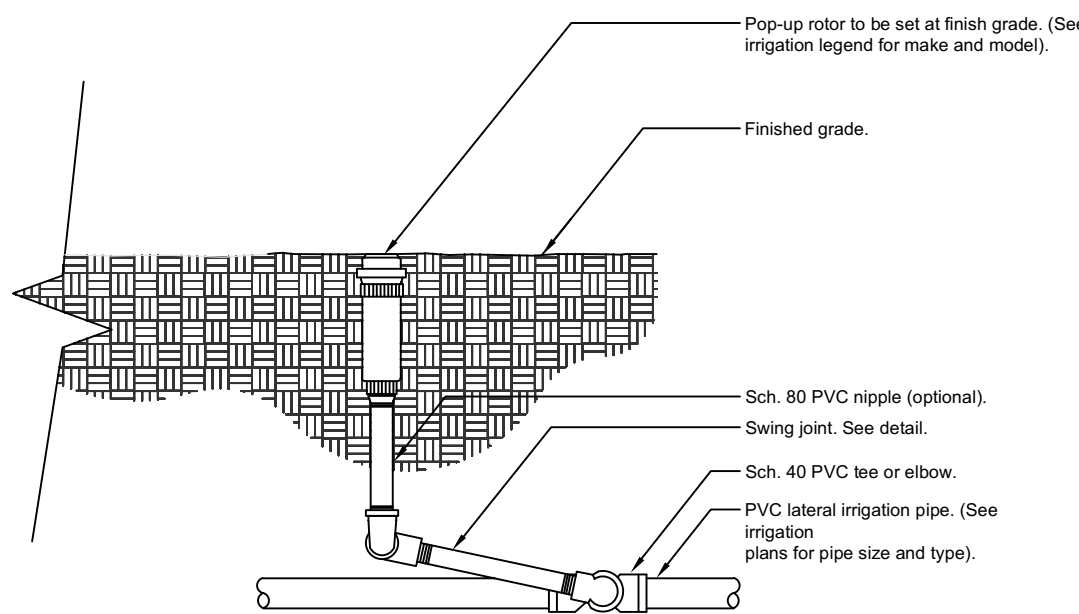


5 ROTOR SPRAYHEAD
1 1/2" = 1'-0"

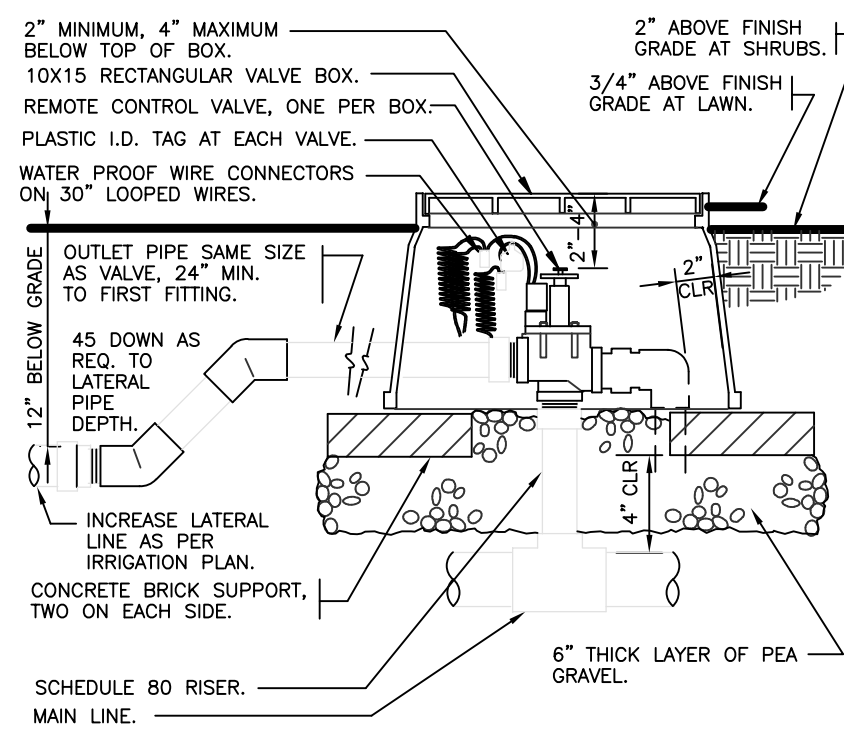


6 ELECTRIC REMOTE CONTROL VALVE
1 1/2" = 1'-0"

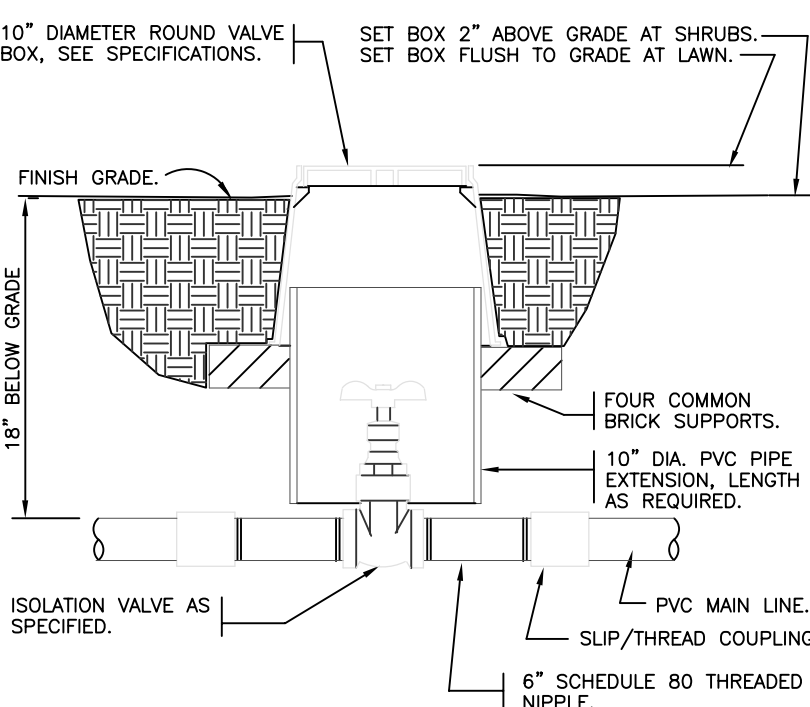


7 BRASS ISOLATION VALVE
1 1/2" = 1'-0"

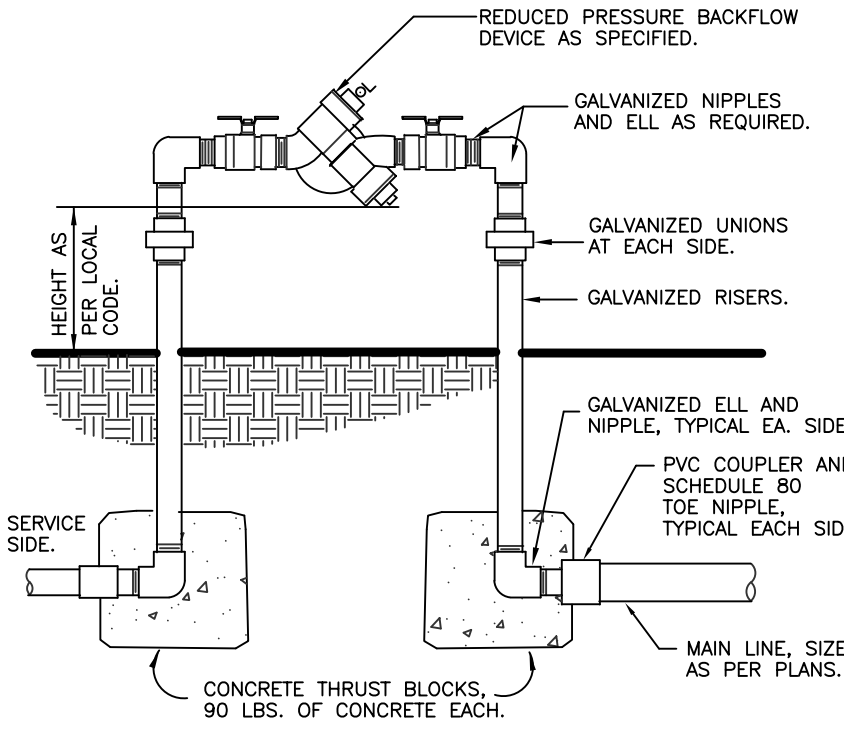


8 REDUCED PRESSURE BACKFLOW DEVICE
1" = 1'-0"

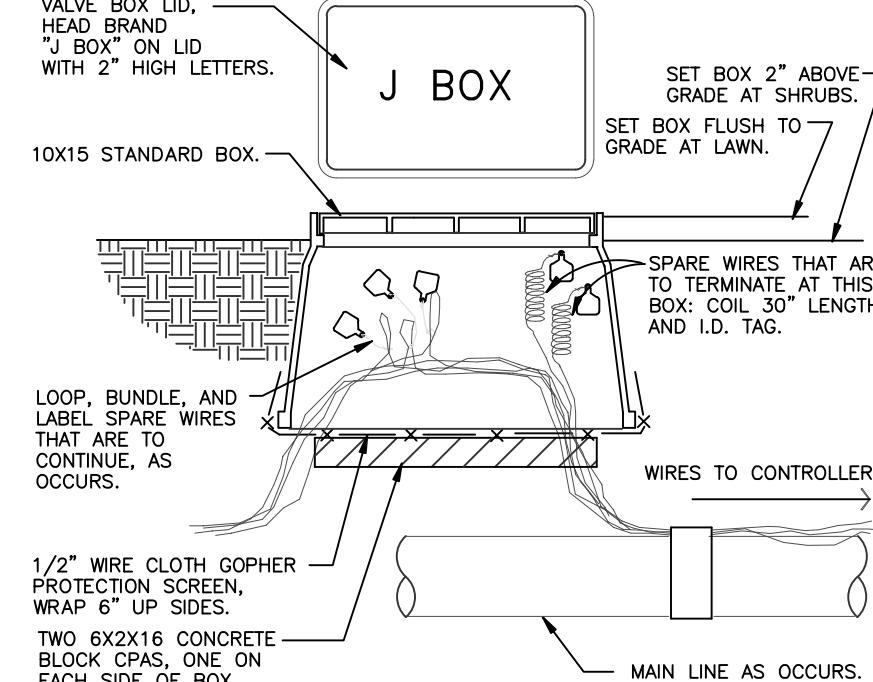


10 WIRE BUNDLE JUNCTION BOX
1 1/2" = 1'-0"

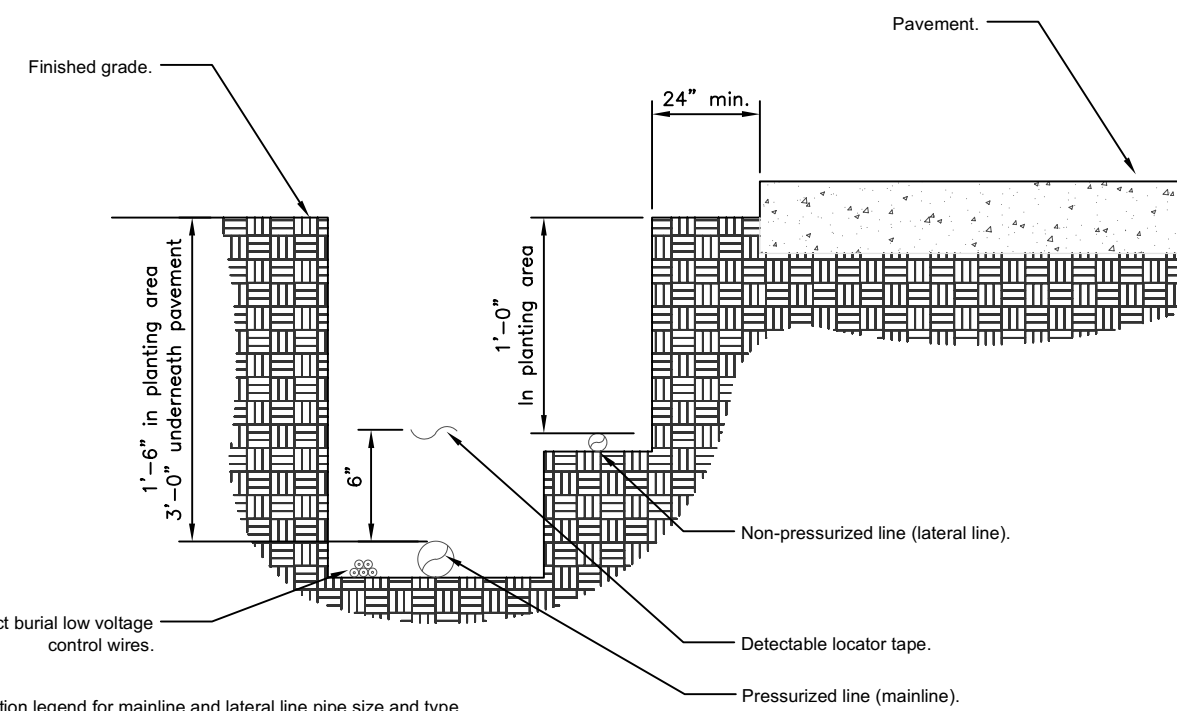


11 IRRIGATION TRENCHING
1 1/2" = 1'-0"

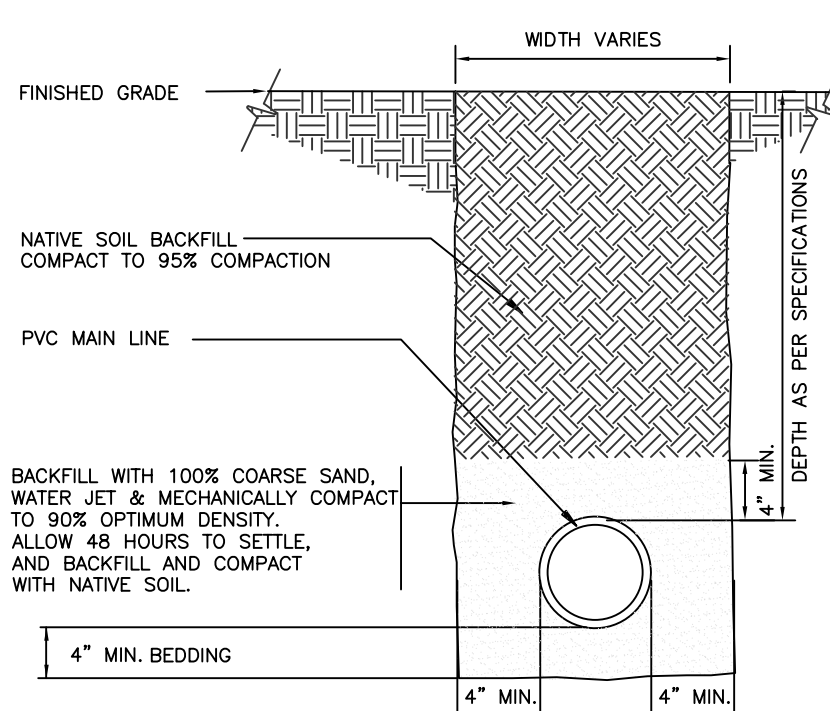

12 MAINLINE WITH SAND BEDDING
1 1/2" = 1'-0"

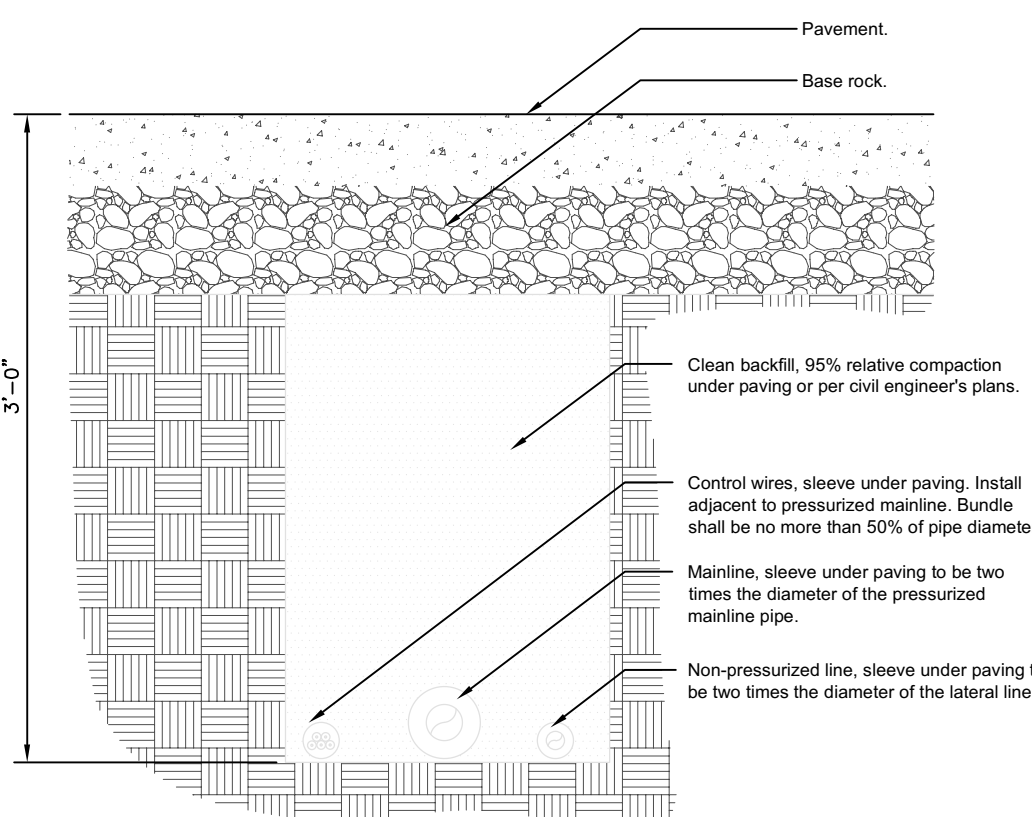

13 PIPE BENEATH PAVEMENT
1 1/2" = 1'-0"

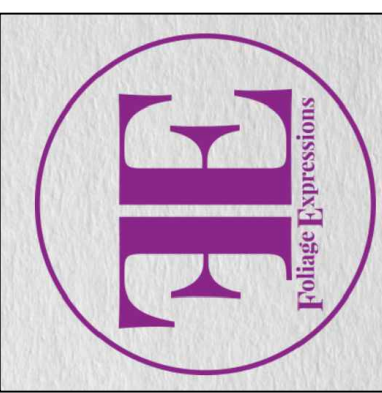

Digitally signed by James B. Euell
Date: 2024.07.29 08:59:44 -0400

ECO POMPANO TOWNHOMES

3225 NE 5TH STREET
POMPANO BEACH FLORIDA 33062

DISTRIBUTION:	DATE:

DRAWING NAME:
IRRIGATION
DETAILS

