
[illegible]

F240051 OCT. 29, 2025	CIRCULATION PLAN (FIRE)
--------------------------	------------------------------------

C-13.1

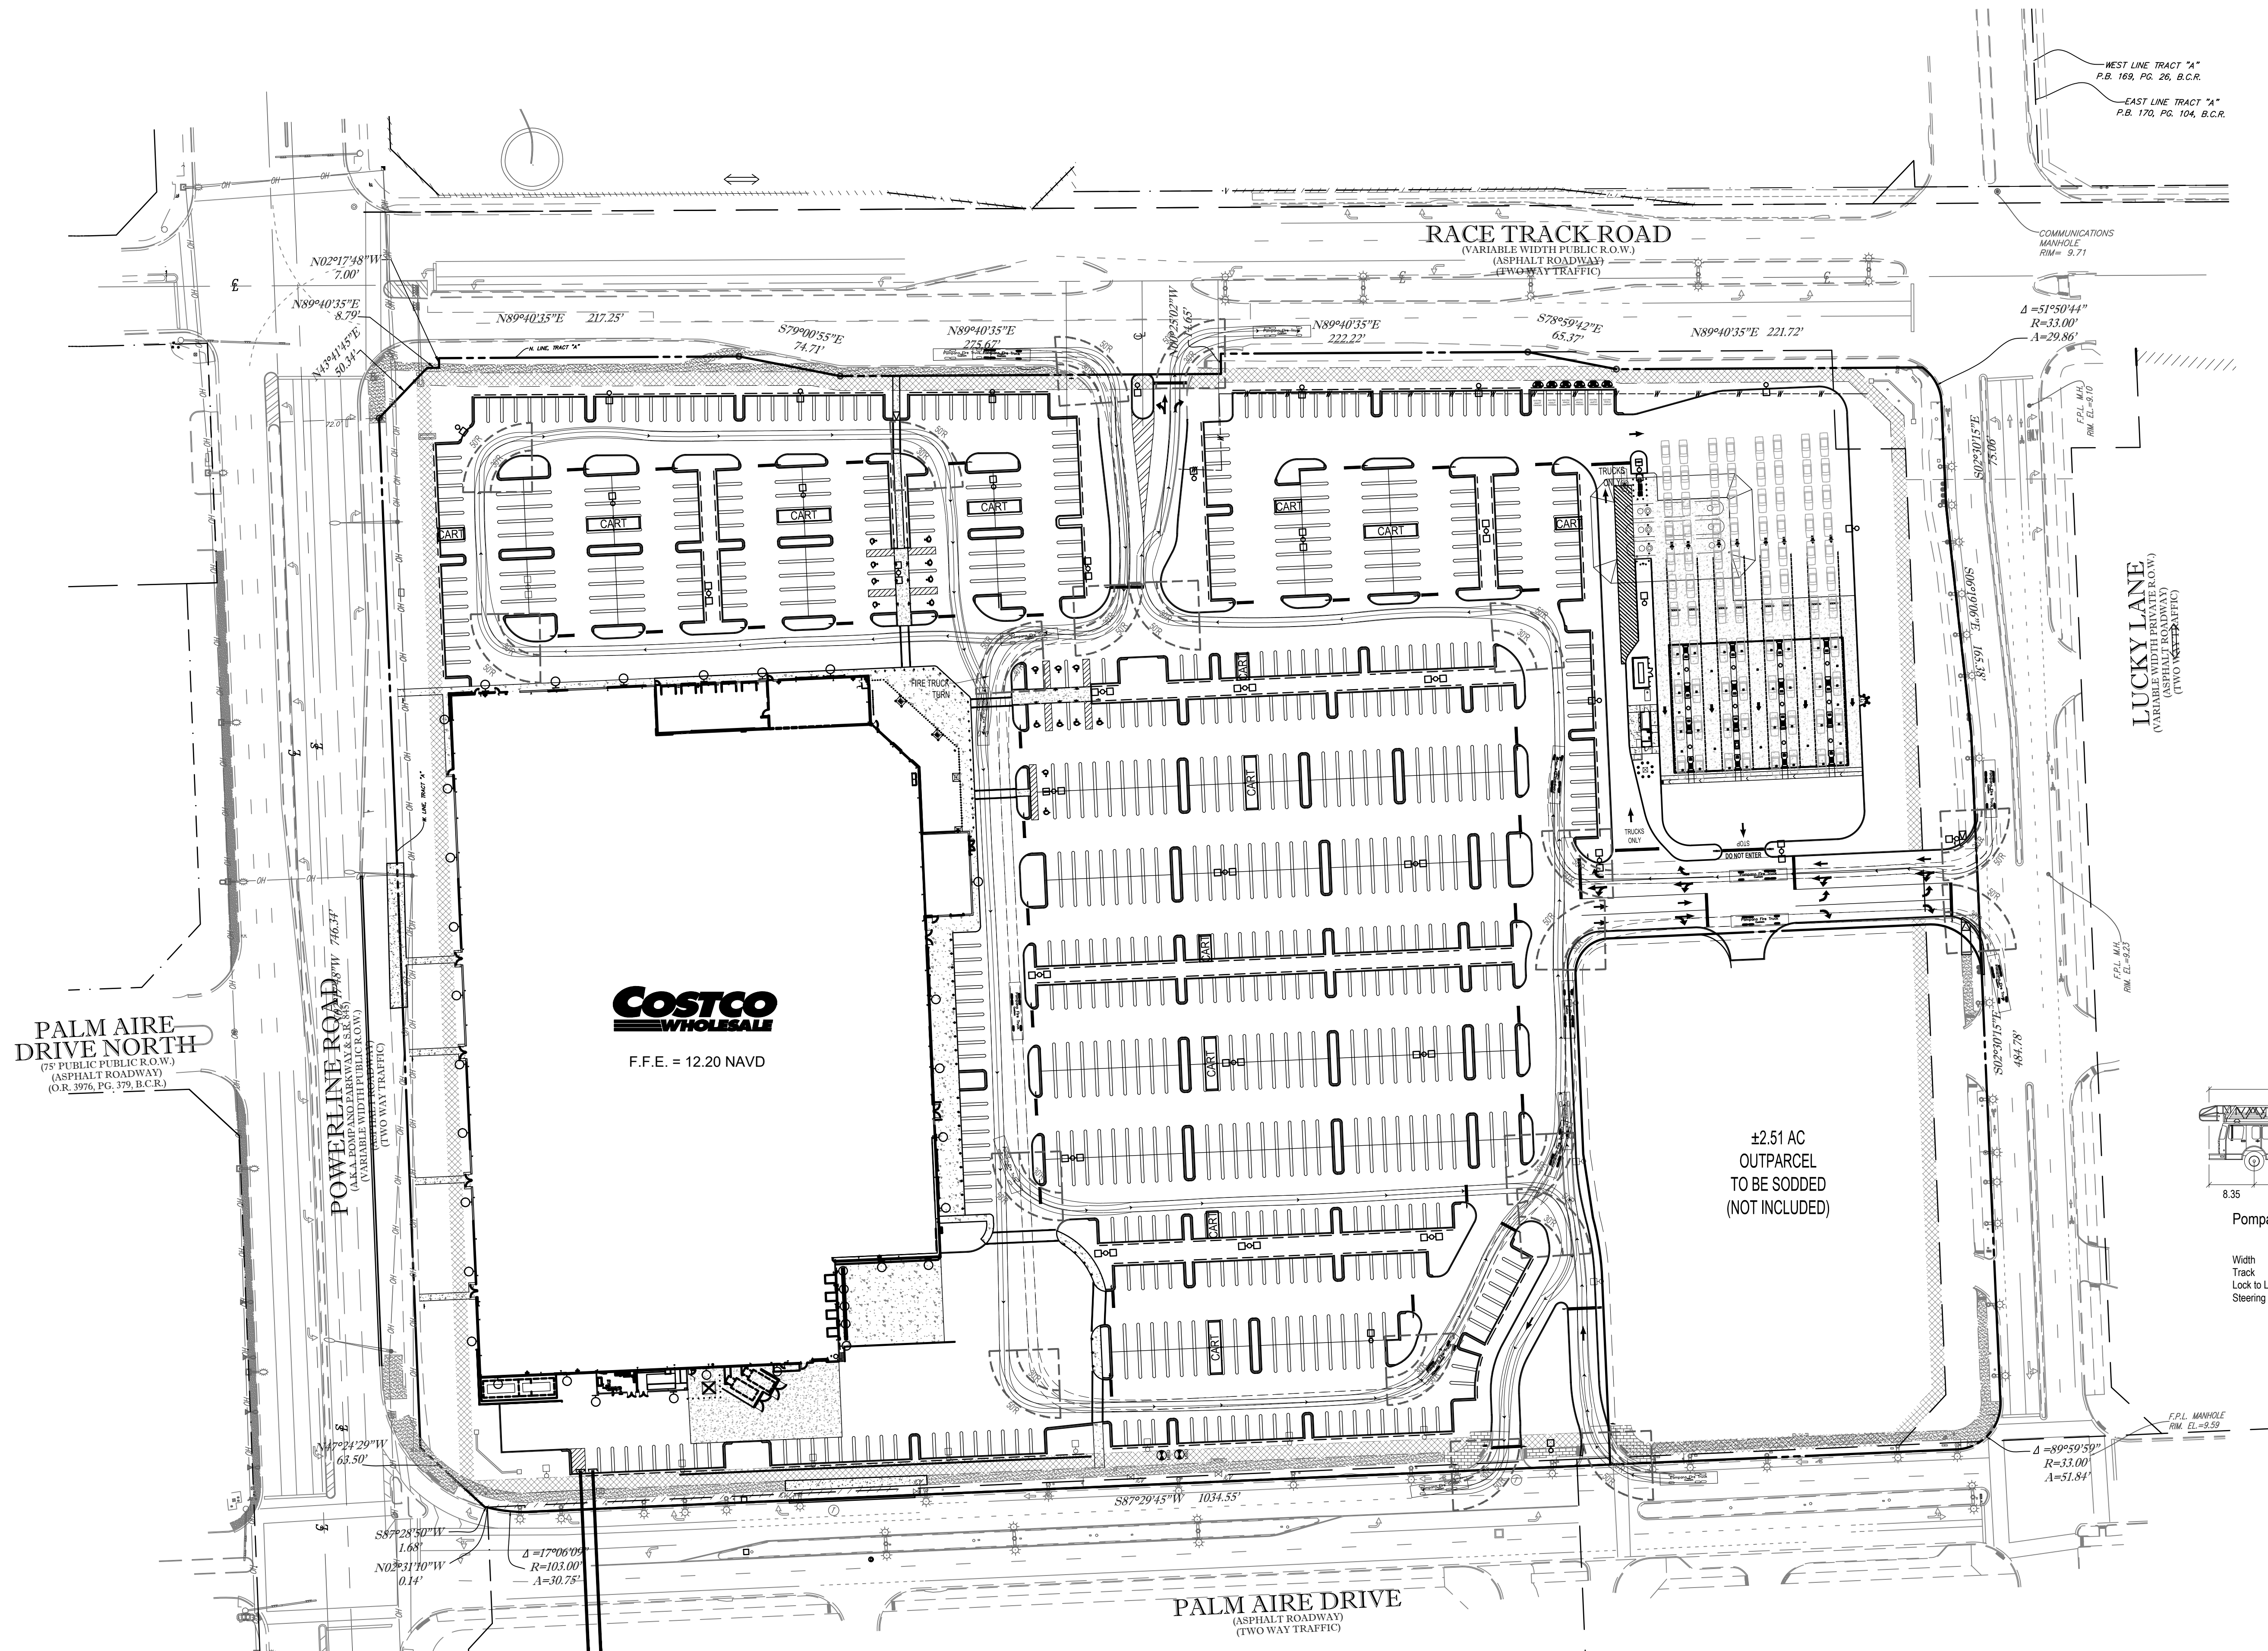

G:\COSTCO\2024\F240051 - COSTCO- POMPANO BEACH\DWG\FINAL ENGINEERING PLANS\F240051-FIRE CIRCULATION PLAN-----LAYOUT: FIRE CIRC

DRC
COSTCO - POMPANO BEACH
PZ25-12000023
12/03/2025
POMPANO BEACH, FLORIDA

FIRE CIRCULATION PLAN

OCT. 29, 2025