



\\projects\2024\24-00048 - FESTIVAL FLEA MARKET\DRAWINGS\24-00048\24-00048-11\25/24 by LPD0026

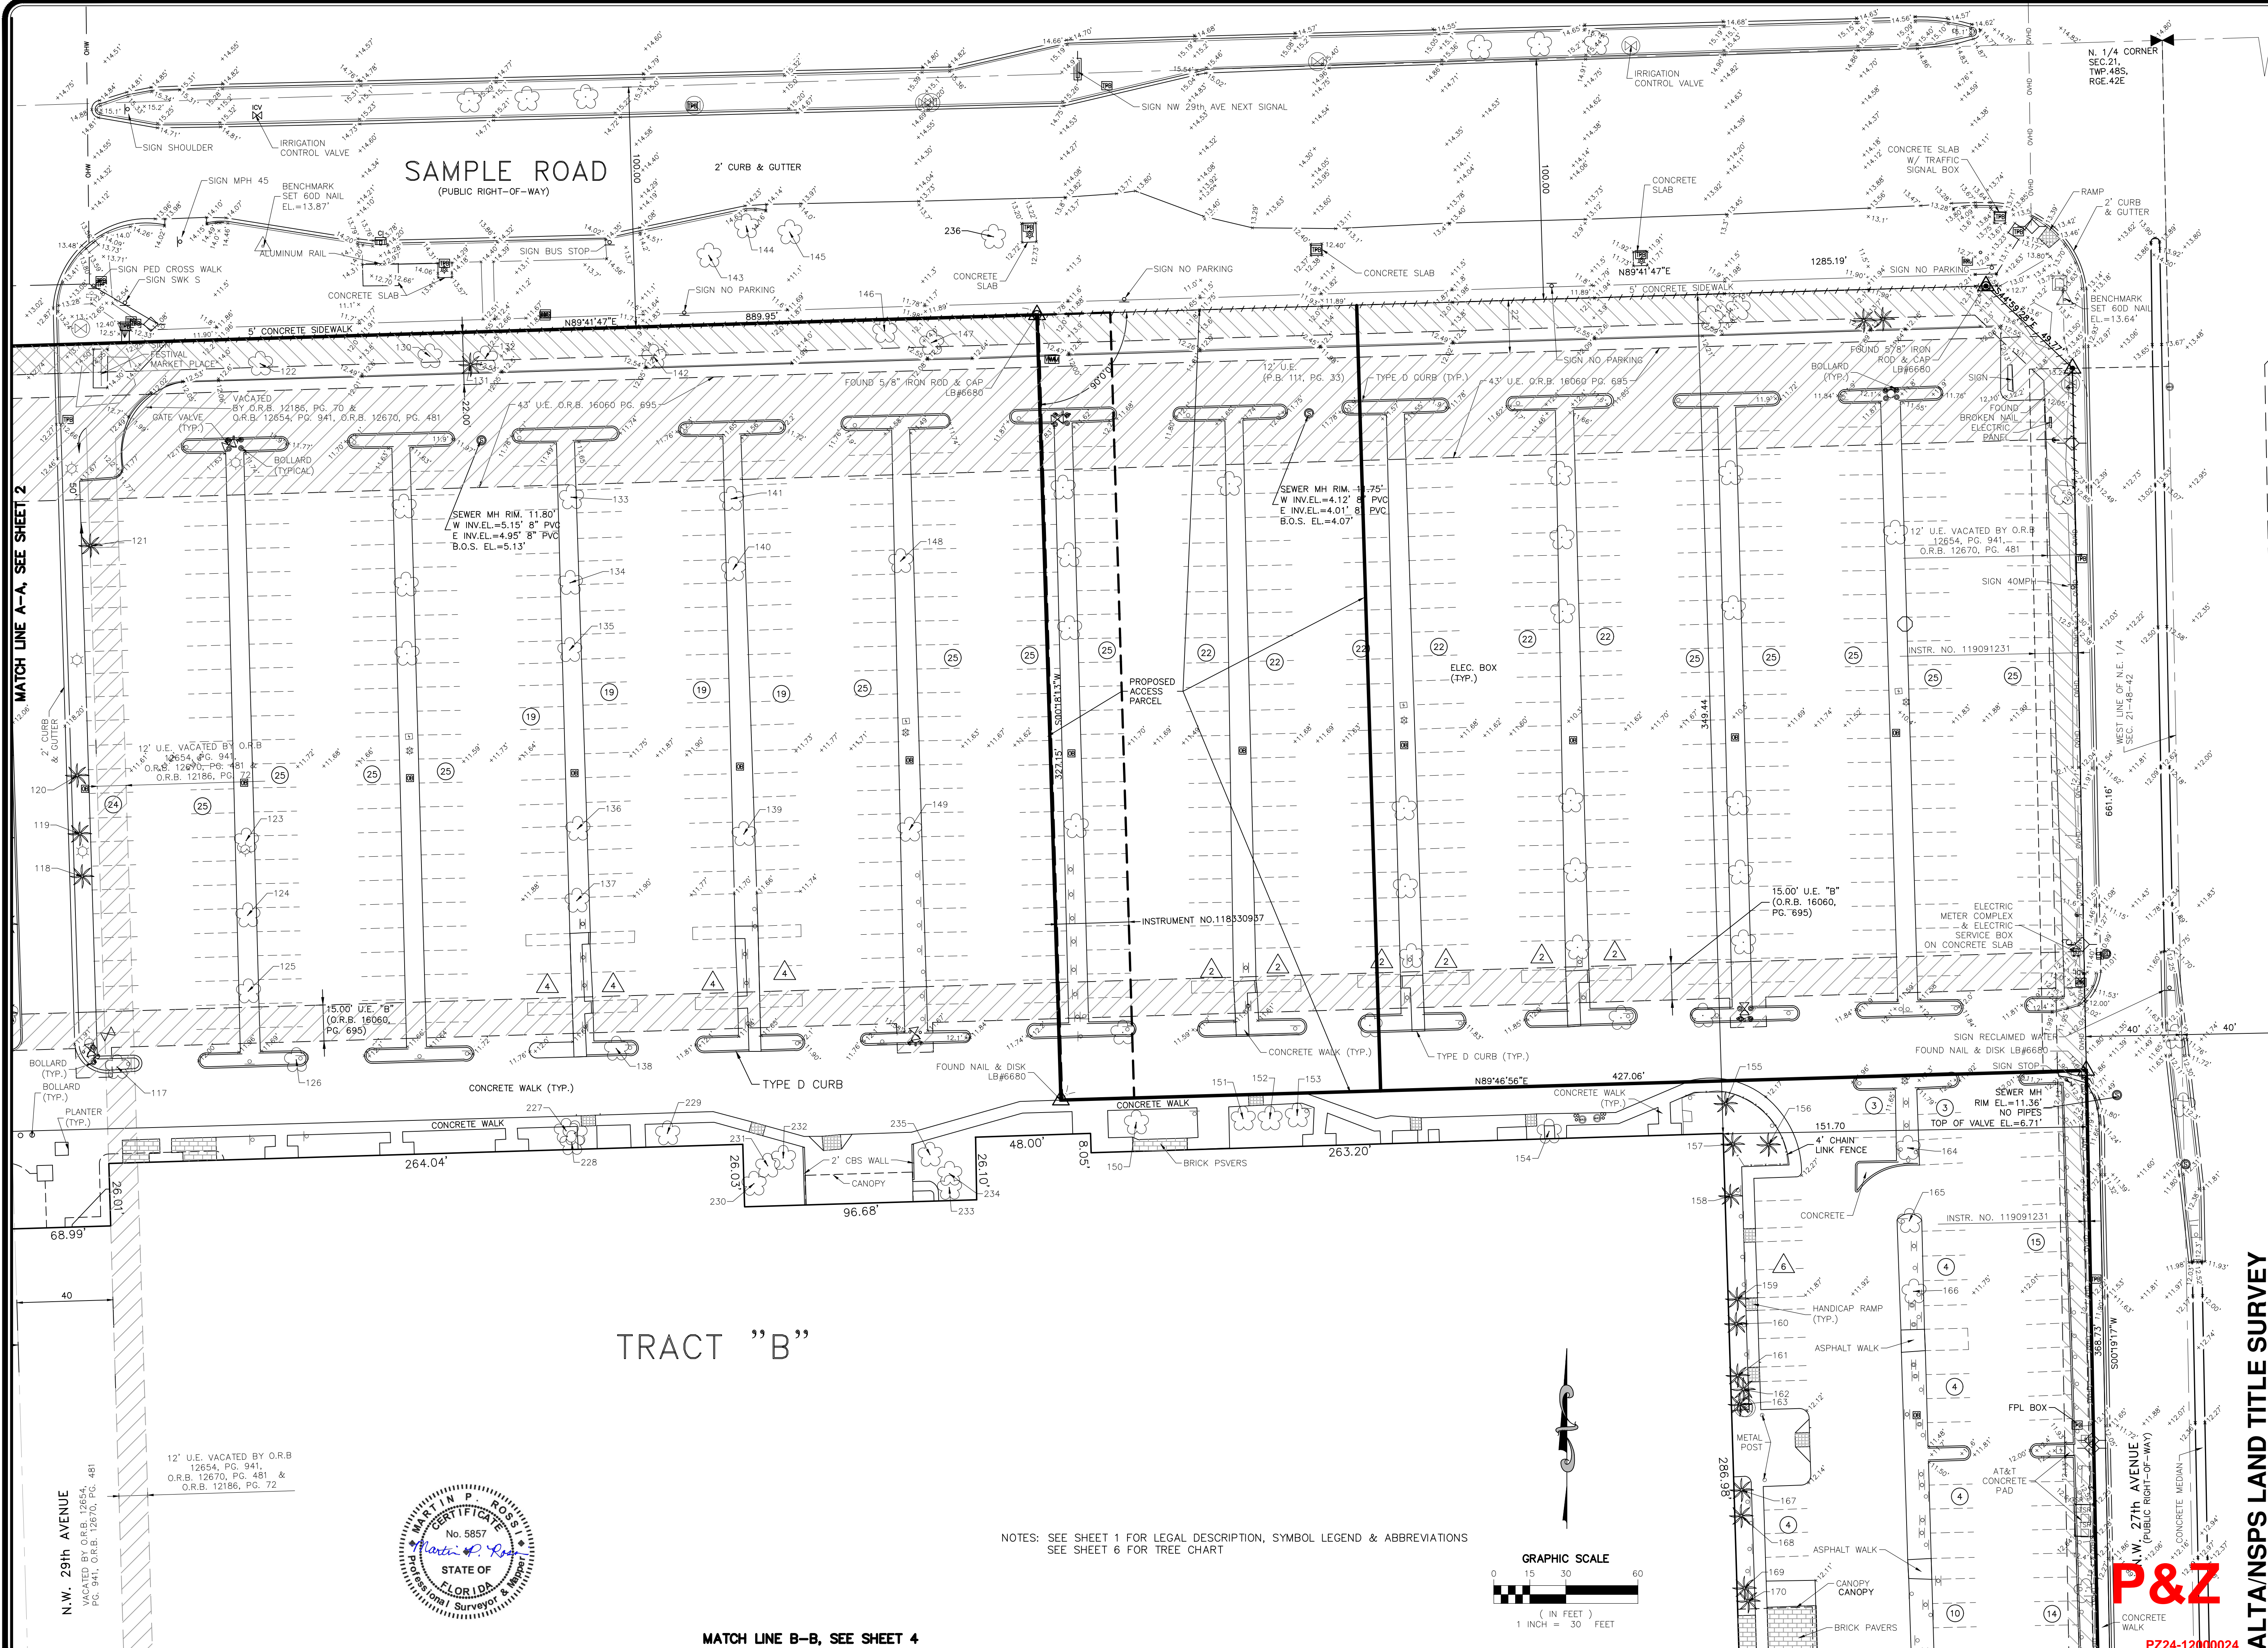

N.W. 29th AVENUE
VACATED BY O.R.B. 12654,
PG. 941, O.R.B. 12670, PG. 481


12' U.E. VACATED BY O.R.B.
12654, PG. 941,
O.R.B. 12670, PG. 481 &
O.R.B. 12186, PG. 72

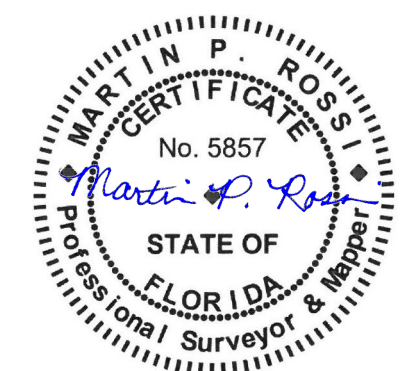

TRACT "B"

MATCH LINE B-B, SEE SHEET 4

NOTES: SEE SHEET 1 FOR LEGAL DESCRIPTION, SYMBOL LEGEND & ABBREVIATIONS
SEE SHEET 6 FOR TREE CHART

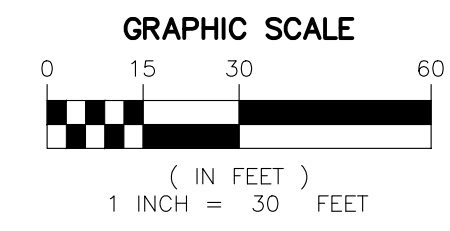

P&Z

PZ24-12000024

ALTANSPS LAND TITLE SURVEY

FESTIVAL FLEA MARKET

POMPANO BEACH - FLORIDA

MILLER LEGG
South Florida Office: 5747 N. Andrews Way
Ft. Lauderdale, Florida 33309-2364
954-436-7000 Fax: 954-436-8664
www.millerlegg.com

CERTIFICATE OF AUTHORIZATION	
EB7318 LB6680 LC0337	
DES. LP	MR
DATE: 08/27/2025	CHK:
PROJECT / FILE NO.	
24-00048	
DRAWING NO.	
SH-3	
DATE DRAWN: 03/26/24	
3	
OF	
6	

1	11/25/24	ADD PROPOSED ACCESS PARCEL MR	LP	DES.
REVISIONS				
NO.	DATE	DESCRIPTION	BY	CHK.

08/27/2025