
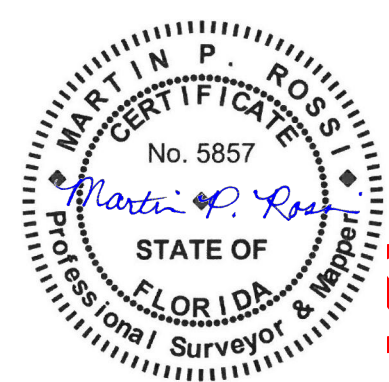
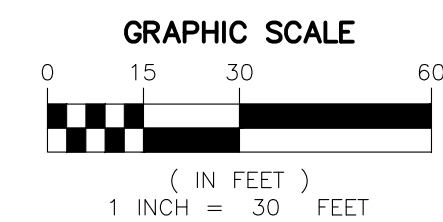


V:\PROJECTS\2024\24-00048 - FESTIVAL FLEA MARKET SURVEY\DRAWINGS\24-00048-ALTA TO CLIENT.DWG 11/25/24 by LPD00LCK

MATCH LINE D-D, SEE SHEET 2

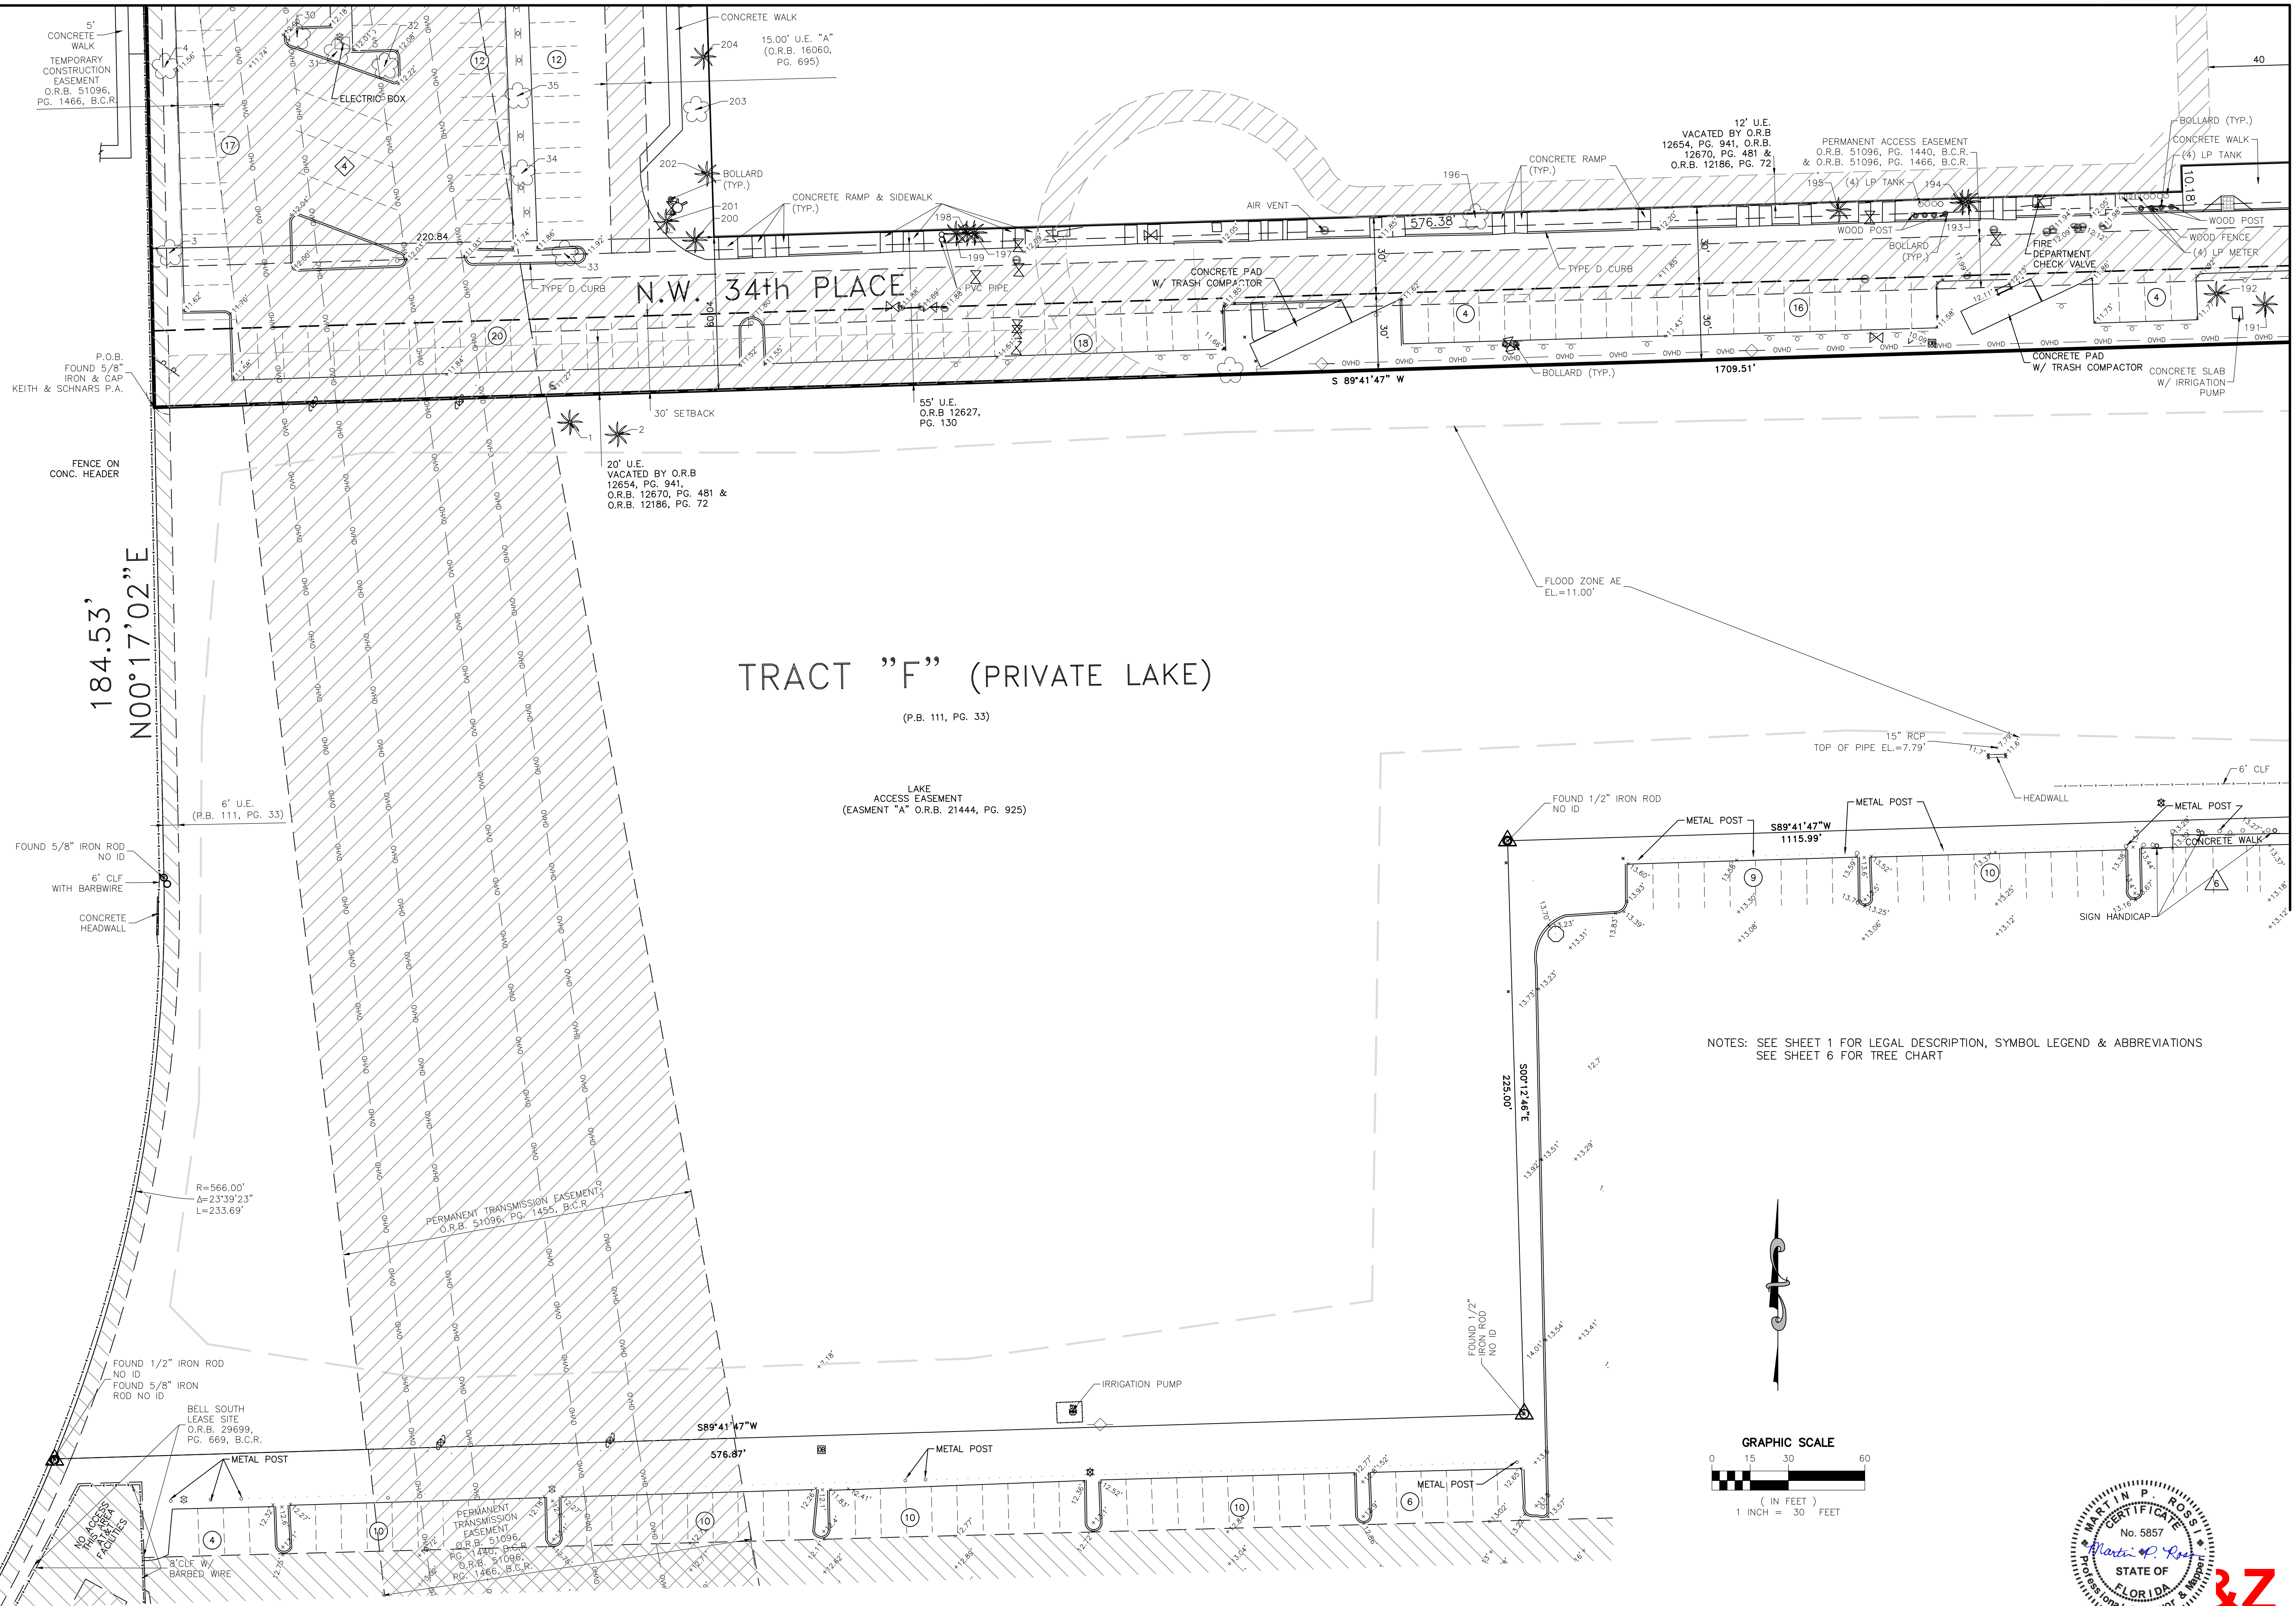

PZ24-12000024

08/27/2025

MATCH LINE C-C, SEE SHEET 4

ALTANSPS LAND TITLE SURVEY



CERTIFICATE OF AUTHORIZATION		
EB7318 LB6680 LC0337		
LP	MR	
DES.	OWN.	CHK.
PROJECT / FILE NO.		
24-00048		
DRAWING NO.		
SH-5		
DATE DRAWN:		
03/26/24	5	6

FESTIVAL FLEA MARKET

POMPAÑO BEACH - FLORIDA

REVISIONS		
NO.	DATE	DESCRIPTION
1	11/25/24	ADD PROPOSED ACCESS PARCEL MR