



1 LIFE SAFETY PLAN
1/16" = 1'-0"

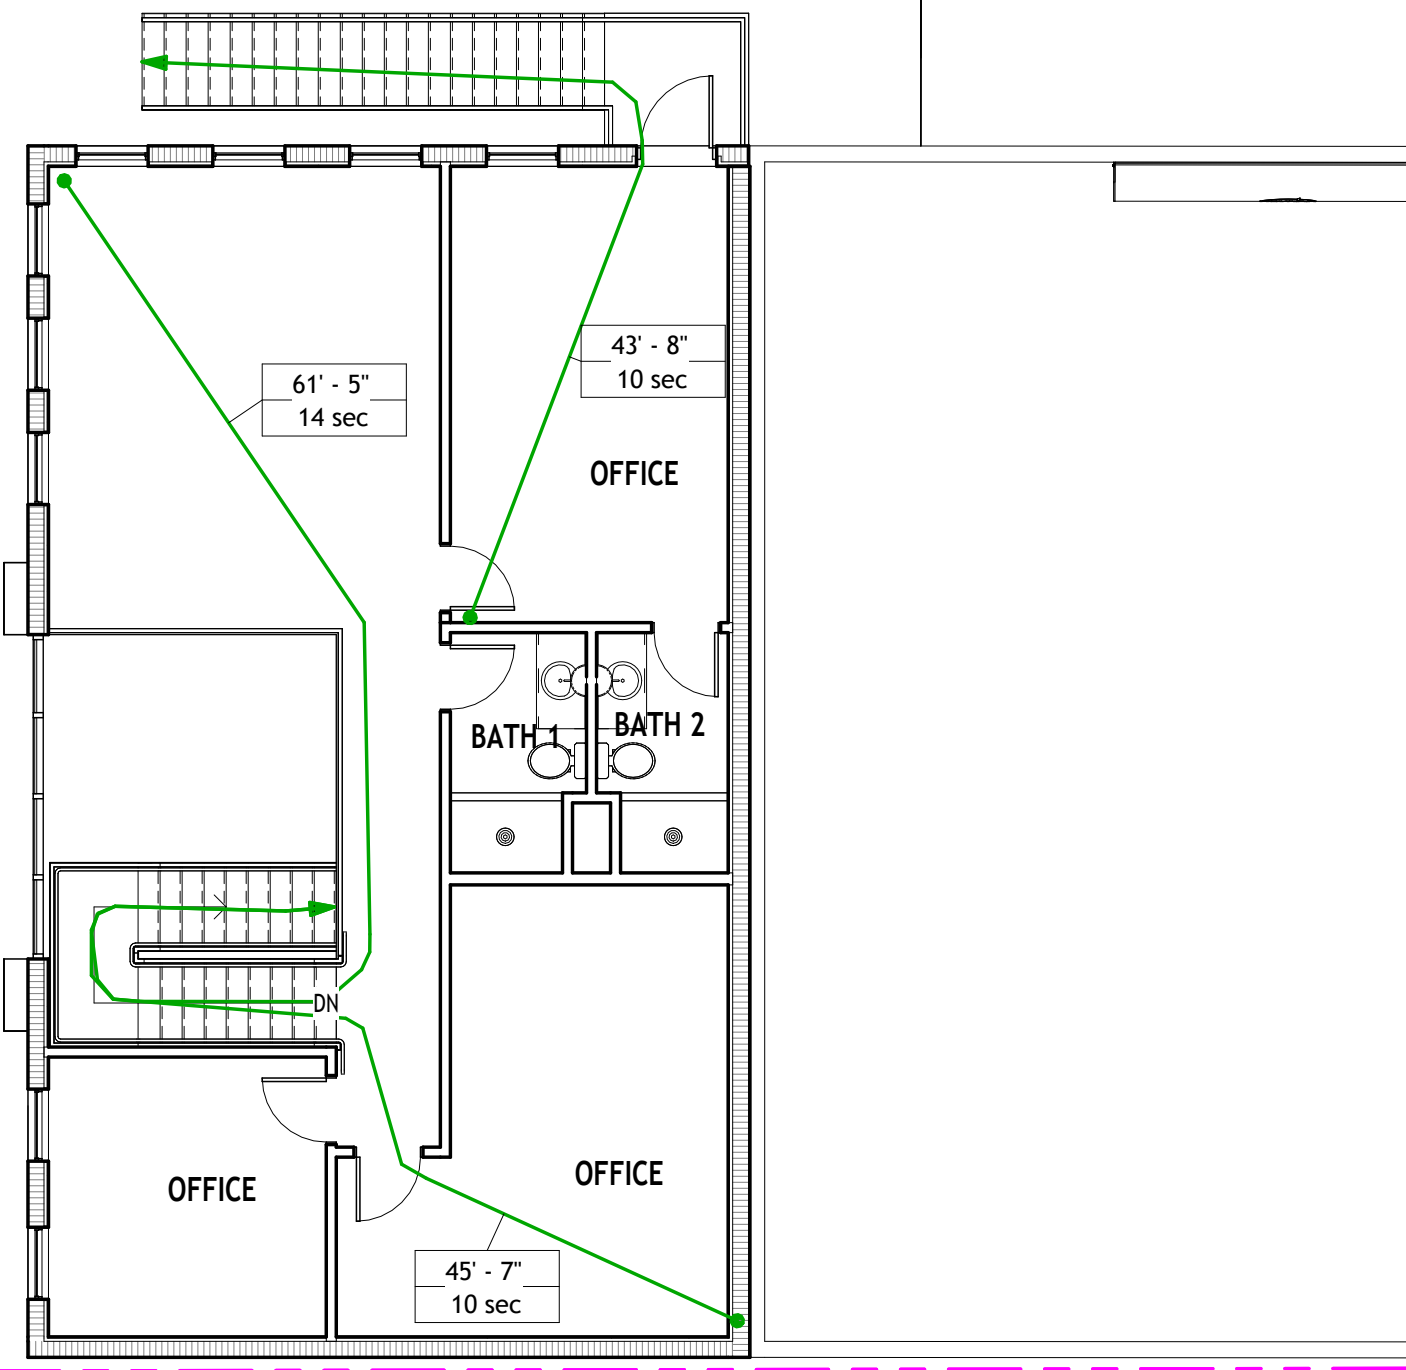

2 2ND FLOOR LIFE SAFETY PLAN
1/8" = 1'-0"

OCCUPANCY LOAD				
Name	Area	OCCUPANCY	LOAD FACTOR	OCCUPANCY LOAD
EXISTING WAREHOUSE	5045 SF	WAREHOUSE	500 SF	10.1
2ND FLOOR NEW ADDITION	1293 SF	BUSINESS	150 SF	8.6
1ST FLOOR NEW ADDITION	1513 SF	BUSINESS	150 SF	10.1
TOTAL OCCUPANTS				28.8

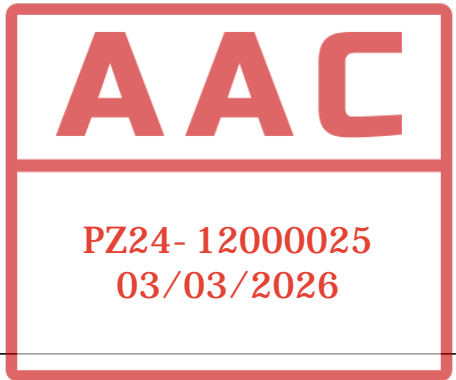

ALL IDEAS, DESIGNS, ARRANGEMENTS, & PLANS INDICATED OR REPRESENTED BY THIS DRAWING ARE OWNED BY, & THE PROPERTY OF THE ARCHITECT & WERE CREATED, EVOLVED, & DEVELOPED FOR USE ON, & IN CONNECTION WITH THE SPECIFIED PROJECT. NONE OF SUCH IDEAS, DESIGNS, ARRANGEMENTS, OR PLANS SHALL BE USED BY, OR DISCLOSED TO ANY PERSON, FIRM, OR CORPORATION FOR ANY PURPOSE WHATSOEVER WITHOUT THE WRITTEN PERMISSION OF BRIAN RA. BULLOCK, ARCHITECT. WRITTEN PERMISSIONS ON THESE DRAWINGS SHALL HAVE PRECEDENCE OVER SCALE DIMENSIONS. CONTRACTORS SHALL VERIFY & BE RESPONSIBLE FOR ALL DIMENSIONS & CONDITIONS ON THE JOB. THE ARCHITECT MUST BE NOTIFIED OF ANY VARIATIONS FROM THE DIMENSIONS AND CONDITIONS SHOWN IN THESE DRAWINGS. SHOP DETAILS OF ADEQUATE SCALE MUST BE SUBMITTED TO THE ARCHITECT FOR APPROVAL BEFORE PROCEEDING WITH FABRICATION UNLESS SO NOTED.

The Benedict Bullock Group, PA
ARCHITECTURE • PLANNING
1525 NW 3RD STREET, SUITE #1
DEERFIELD BEACH, FLORIDA 33442
PHONE (954) 570-9500 FAX (954) 570-9550
www.TBBO.net

FLACK'S WAREHOUSE
1220 SW 12TH AVE
POMPANO BEACH, FL 33060

ARCHITECT'S SEAL

BRIAN BULLOCK,
ARCHITECT AR 95754

DIGITAL SIGNATURE
DATE 09-06-2024
DRAWN BY GG
PROJECT NO. BF2457

LS-101
LIFE SAFETY PLAN