

SECTION NO(S): 86065000
S.R. NO.(S): 845
COUNTY: Broward
PERMIT NO.: 2017-L-491-015

**DISTRICT FOUR (4) AMENDMENT NUMBER FOURTEEN (14) TO STATE
OF FLORIDA DEPARTMENT OF TRANSPORTATION LANDSCAPE INCLUSIVE
LANDSCAPE MAINTENANCE MEMORANDUM OF AGREEMENT**

This is Amendment Number Fourteen (14) to the Agreement dated December 5, 2007, made and entered into this _____ day of _____ 20____ by and between the State of Florida Department of Transportation hereinafter called the "DEPARTMENT" and the CITY OF POMPANO BEACH, a municipal corporation of the State of Florida, hereinafter called the "AGENCY".

WHEREAS, the parties entered into the Inclusive Landscape Maintenance Memorandum of Agreement dated December 5, 2007 for the purpose of maintaining the landscape improvements by the AGENCY on various State Road(s) including State Road 845 (Powerline Road); and

WHEREAS, the DEPARTMENT and the AGENCY have agreed to add additional landscape improvements to be installed on State Road 845 (Powerline Road) in accordance with the above referenced Agreement;

NOW THEREFORE, for and in consideration of mutual benefits that flow each to the other, the parties covenant and agree as follows:

1. Pursuant to paragraph 1, page 1 of the Amendment Number Six (6) Landscape Inclusive Maintenance Memorandum of Agreement for State Road 845 (Powerline Road) dated August 9, 2013, the DEPARTMENT will allow an adjacent property owner to construct additional landscape improvements or to modify and improvement located as indicated in **Exhibit "A"**, State road 845 (Powerline Road) from McNab Road (M.P. 5.114) to M.P. 5.171, in accordance with the plans attached as **Exhibit "B"**.
2. The AGENCY shall agree to maintain the additional landscape improvements (which includes plant materials and irrigation) in the Inclusive Landscape Maintenance memorandum of Agreement described above and as provided in accordance with **Exhibit "F"** of the original Maintenance Plan.

Except as modified by this Amendment, all terms and conditions of the AGEEMENT shall remain in full force and effect.

LIST OF EXHIBITS

Exhibit A - Landscape Improvements Limits and Maintenance Boundaries and
Location Map

Exhibit B – Landscape Improvement Plan

In Witness whereof, the parties hereto have executed with this Amendment
effective the _____ day _____ year written and approved.

CITY OF POMPANO BEACH

By: _____
Chairperson/Mayor/Manager

Attest: _____ (SEAL)
Clerk

Legal Review Date

STATE OF FLORIDA
DEPARTMENT OF TRANSPORTATION

By: _____
Transportation Development Director

Attest: _____ (SEAL)
Executive Secretary

Legal Review Date

Office of the General Counsel


SECTION NO(S): 86065000
S.R. NO.(S): 845
COUNTY: Broward
PERMIT NO.: 2017-L-491-015

EXHIBIT A

LANDSCAPE IMPROVEMENTS LIMITS AND MAINTENANCE BOUNDARIES

- I. PERMIT PROJECT LANDSCAPE IMPROVEMENTS MAINTENANCE LIMITS:
State Road 845 (Powerline Road) from McNab Road (M.P. 5.114) to M.P. 5.171
- II. INCLUSIVE LANDSCAPE MAINTENANCE AGREEMENT LIMITS FOR STATE ROAD 845 (Powerline Road):
State Road 845 (Powerline Road from McNab Road (M.P. 5.113) to Atlantic Boulevard (M.P. 9.612)
- III. LANDSCAPE IMPROVEMENTS MAINTENANCE BOUNDARY LIMITS MAP:
 - All other limits within the other State Roads shall remain the same.(All other maintenance boundaries of original agreement apply)

Please See Attached

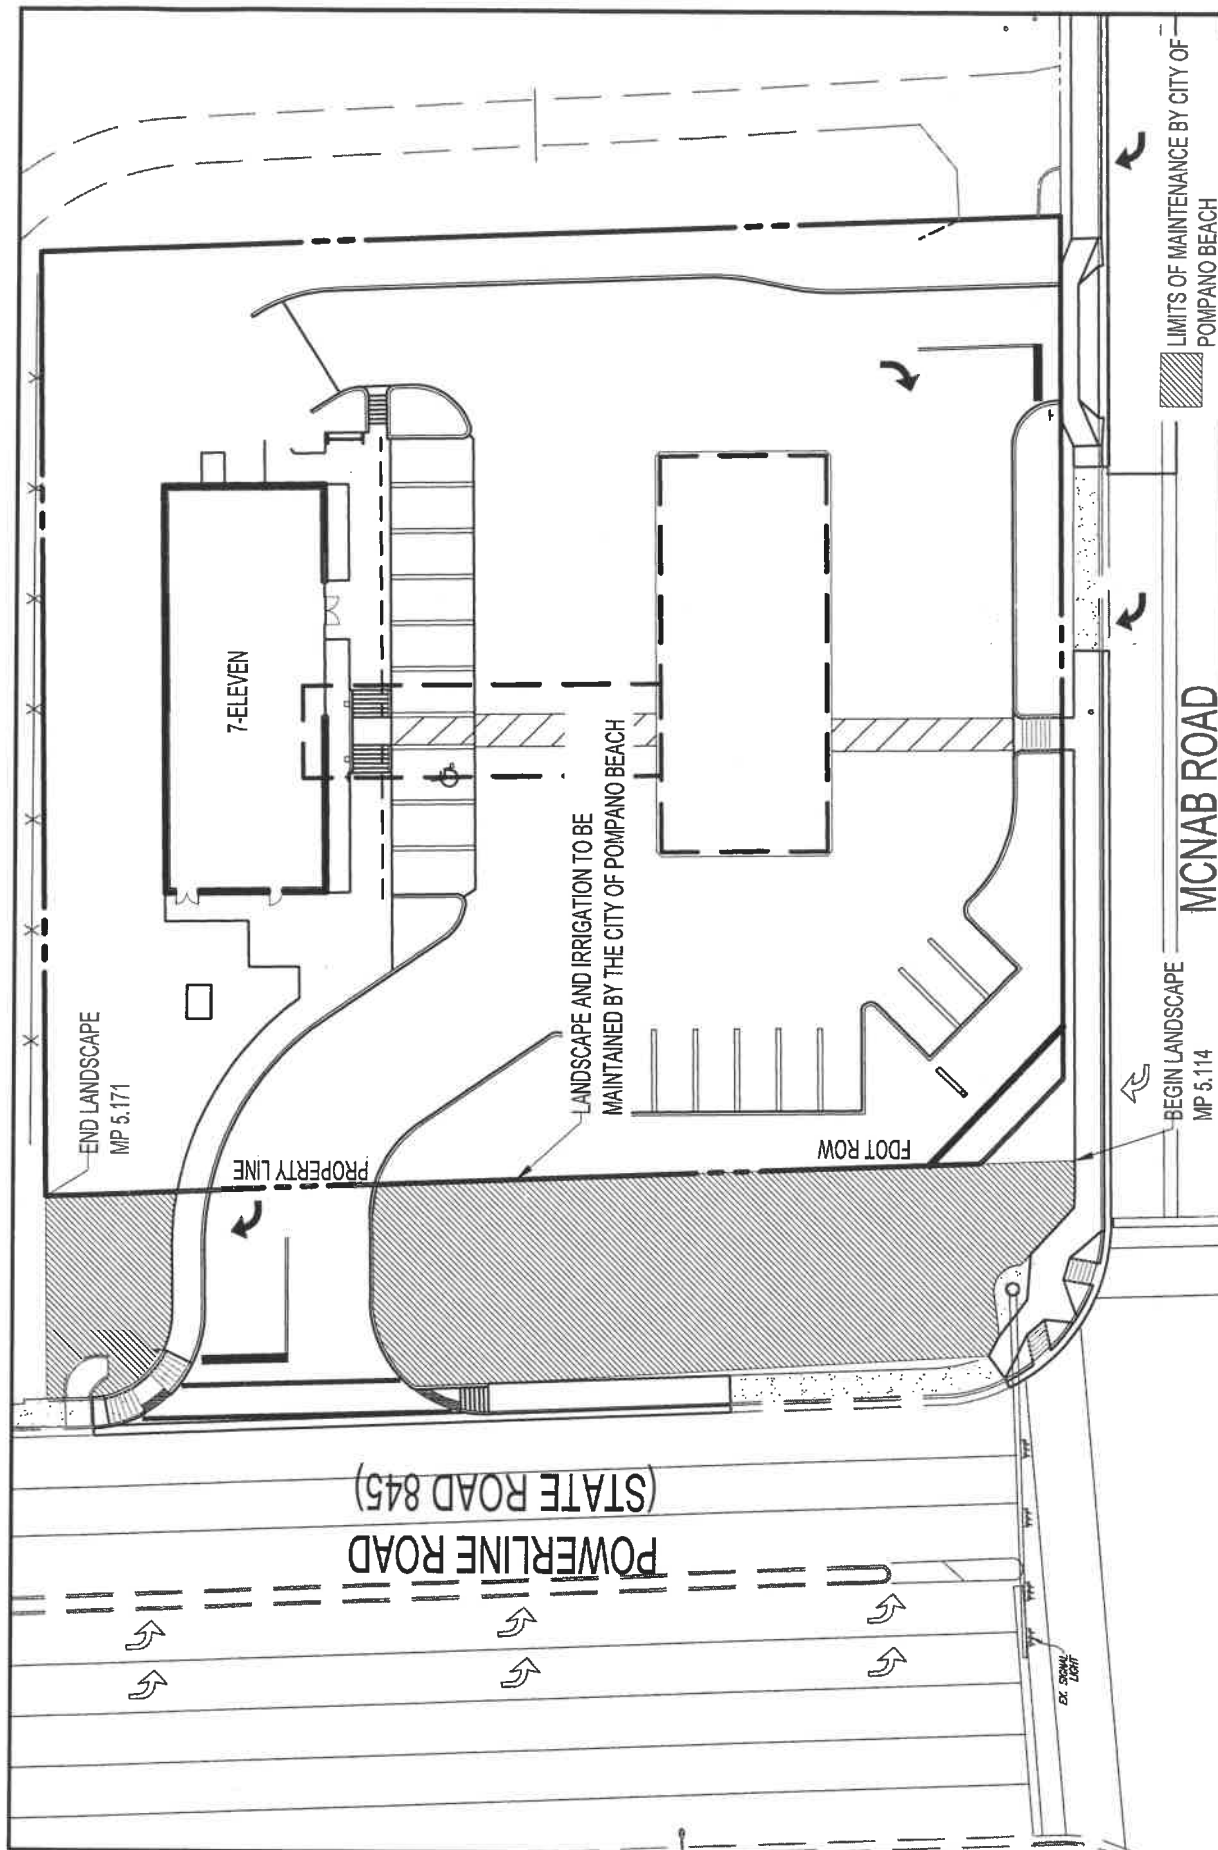

PROJECT: 7-ELEVEN

NEC OF POWERLINE RD (SR 845) AND MCNAB RD

PROJECT NO: F160069 DATE: 4/10/18

PREPARED BY: DA SCALE: 1" = 40'

FDOT LANDSCAPE PERMIT NO.: 2017-L-491-015

LANDSCAPE IMPROVEMENT MAINTENANCE BOUNDARY MAP



1000 CORPORATE DRIVE, SUITE 250, FT LAUDERDALE, FL 33334 - TEL: (954)202-7000

\\THOMAS-FDC\PROJECTS\2016\INTERPLAN\F160069 - 7-ELEVEN, POMPANO BEACH\DWG\CONSTRUCTION SET - 2018-01-19\LANDSCAPE EXHIBIT-----LAYOUT: STORM
Printed on Monday, May 14, 2018, 10:15 AM by Daniela Alvarez

SECTION NO(S): 86065000
S.R. NO.(S): 845
COUNTY: Broward
PERMIT NO.: 2017-L-491-015

EXHIBIT B
LANDSCAPE IMPROVEMENT PLANS

The AGENCY agrees to install the landscape improvements in accordance with the plans and specifications attached hereto and incorporated herein.

Please see attached plans prepared by: Thomas Engineering Group
Michael D. Grosswirth, RLA

Date: June 8, 2018

[illegible]

NOTE: ALL TREES ON SITE, WITH THE EXCEPTION OF TREE #S 2 & 3, ARE TO BE PROTECTED DURING DEMOLITION PER THE DETAIL ON THIS SHEET. TREE REMOVAL PERMIT SHALL BE OBTAINED BY QUALIFIED LANDSCAPE CONTRACTOR SUBSEQUENT TO BUILDING PERMIT. TREE #S 2 & 3 MAY BE REMOVED DURING DEMOLITION PHASE.




Michael D
Grosswirth

Digitally signed by Michael D Grosswirth
DN: c=US, o=Thomas Engineering Group
LLC, ou=Thomas Engineering Group LLC,
cn=Michael D Grosswirth,
0.9.2342.19200300.100.1.1=A01097C060
001547665DE80001D9FC
Date: 2018.08.08 16:36:15 -0400

GENERAL NOTES:

- Contractor is responsible for determining all utility locations and installing facilities so as to not interfere with existing utilities or improvements installed by Contractor will be applied at no additional cost to the Owner.
- Contractor shall be responsible for providing that grading of all associated planting areas. Contractor shall be responsible for the removal of a depth and all rock, foreign, inorganic material removed and replaced with good quality topsoil.

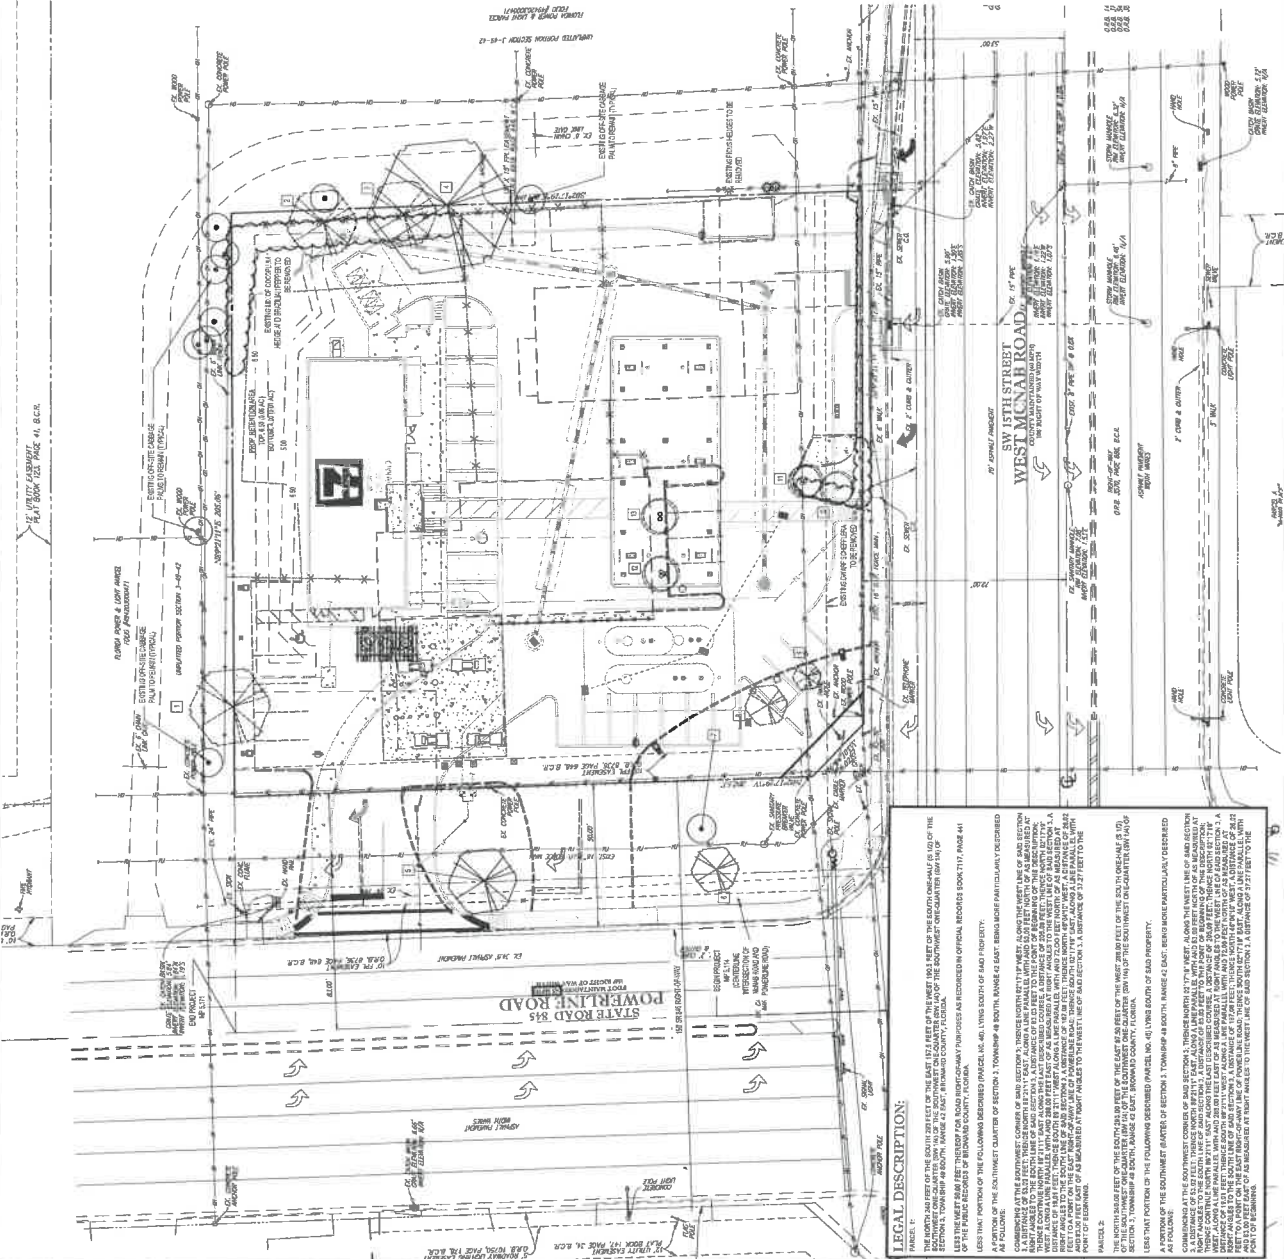

LEGAL DESCRIPTION:

[illegible]

PARCEL 4:
THE NORTH 240 FEET OF THE SOUTH 203 FEET OF THE EAST 157.5 FEET OF THE WEST 190.3 FEET OF THE SOUTH ONE-HALF (S 1/2) OF THE


LESS THE FIRST 50.00 FEET THEREOF FOR ROAD RIGHT-OF-WAY PURPOSES AS RECORDED IN OFFICIAL RECORDS BOOK 7117, PAGE 441 OF THE PUBLIC RECORDS OF BROWARD COUNTY, FLORIDA.

LESS THAT PORTION OF THE FOLLOWING DESCRIBED (PARCEL NO. 40), LYING SOUTH OF SAID PROPERTY, A PORTION OF THE SOUTHWEST QUARTER OF SECTION 2, TOWNSHIP 48 SOUTH, RANGE 42 EAST, BEING MORE PARTICULARLY DESCRIBED

ALL FOLLOWS:
COMMENCING AT THE SOUTHWEST CORNER OF SAID SECTION 3; THENCE NORTH 02°17'18" WEST, ALONG THE WEST LINE OF SAID SECTION

[illegible][illegible]

FEET TO EAST ON THE EAST RIGHT-OF-WAY LINE OF POWERLINE ROAD; THENCE SOUTH 02°17'18" EAST, ALONG A LINE PARALLEL WITH AND 10.00 FEET EAST OF THE EAST RIGHT-OF-WAY LINE OF POWERLINE ROAD, A DISTANCE OF 37.27 FEET TO THE POINT OF BEGINNING.

PART 2

THE NORTH 24.00 FEET OF THE SOUTH 24.00 FEET OF THE EAST 47.50 FEET OF THE WEST 288.00 FEET OF THE SOUTH ONE-HALF (S 1/2) OF THE SOUTHWEST ONE-QUARTER (SW 1/4) OF THE SOUTHWEST ONE-QUARTER (SW 1/4) OF SECTION 3, TOWNSHIP 48 SOUTH, RANGE 43 EAST, BROWARD COUNTY, FLORIDA.

LESS THAT PORTION OF THE FOLLOWING DESCRIBED (PARCEL NO. 48) LYING SOUTH OF SAID PROPERTY.

A PORTION OF THE SOUTHWEST QUARTER OF SECTION 3, TOWNSHIP 48 SOUTH, RANGE 42 EAST, BEING MORE PARTICULARLY DESCRIBED AS FOLLOWS:

3. A DISTANCE OF \$2.07 FEET; THENCE NORTH 89°21'15" EAST, ALONG A LINE PARALLEL WITH AND \$3.65 FEET NORTH OF AS MEASURED AT THE SOUTHWEST CORNER OF SAID SECTION 3; THENCE NORTH 02°17'41" WEST, ALONG THE WEST LINE OF SAID SECTION 3 TO THE POINT OF BEGINNING; A DISTANCE OF \$3.65 FEET TO THIS POINT OF BEGINNING OF THIS DESCRIPTION;

NORTH ANGLES TO THE SOUTH LINE OF SAID SECTION 3.

THESE CONTINUE NORTH 89°21'11" EAST ALONG THE LAST DESCRIBED COURSE, A DISTANCE OF 304.00 FEET; THENCE NORTH 92°17'10" WEST, ALONG A LINE PARALLEL WITH AND 205.00 FEET EAST OF AS MEASURED AT RIGHT ANGLES TO THE WEST LINE OF SAID SECTION 3, A DISTANCE OF 150.01 FEET; THENCE SOUTH 89°21'11" WEST ALONG A LINE PARALLEL WITH AND 72.00 FEET TO THE WEST AS MEASURED AT

RIGHT ANGLE TO THE SOUTH LINE OF SAID SECTION 3, A DISTANCE OF 187.06 FEET; THENCE NORTH 46°04'18" WEST, A DISTANCE OF 261.93 FEET TO THE EAST RIGHT-OF-WAY LINE OF POWERLINE ROAD; THENCE SOUTH 62°17'18" EAST, ALONG A LINE PARALLEL WITH AND 61.00 FEET EAST OF AS MEASURED A RIGHT ANGLES TO THE WEST LINE OF SAID SECTION 2, A DISTANCE OF 17.32 FEET TO THE

POINT OF BEGINNING.

[illegible][illegible]

ARCEL 2:
THE NORTH 32.00 FEET OF THE SOUTH 32.00 FEET OF THE EAST 1/4 OF THE WEST 3/4 OF THE SOUTH ONE-QUARTER (S 1/4 OF THE NORTHWEST ONE-QUARTER (SW 1/4) OF THE SOUTHWEST ONE-QUARTER (SW 1/4) OF THE SOUTHWEST ONE-QUARTER (SW 1/4) OF TOWNSHIP 48 SOUTH, RANGE 42 EAST, BROWARD COUNTY, FLORIDA.
LESS THAT PORTION OF THE FOLLOWING DESCRIBED (PARCEL NO. 48) LYING SOUTH OF SAID PROPERTY.
PORTION OF THE SOUTHWEST QUARTER OF SECTION 3, TOWNSHIP 48 SOUTH, RANGE 42 EAST, BROWARD COUNTY, FLORIDA.

STRUCTURALLY PRUNED BY AN ISA CERTIFIED ARBORIST.

ALL EXISTING CANOPY TREES TO REMAIN SHALL BE
STRUCTURALLY REINFORCED BY AN ISA CERTIFIED ARBORIST




IT IS RECOMMENDED TO HAVE A
PRE-CONSTRUCTION MEETING WITH THE
URBAN FORESTER PRIOR TO
COMMENCEMENT OF ANY LANDSCAPE
WORK OR SITE WORK AFFECTING EXISTING
TREES. CONTACT WADE COLLUM AT
954-545-7766 or wade.collum@coofpb.com

NOTE: ALL ABOVE GROUND MECHANICAL EQUIPMENT SUCH AS, BUT NOT LIMITED TO, EXTERIOR UTILITY BOXES, METERS, AND TRANSFORMERS NOT CURRENTLY KNOWN OR DEPICTED SHALL BE VISUALLY SCREENED A MINIMUM OF 6" ABOVE TOP OF EQUIPMENT. BACK FLOW PREVENTERS SHALL BE PAINTED TO MATCH THE PRINCIPAL STRUCTURE.

1955

555



Wholesale Prices Taken From Behrck's Plantfinder, May 2017 Edition

[illegible]



KNOW WHAT'S BELOW
ALWAYS CALL 811
BEFORE YOU DIG

811


800-4-A-DIG
www.call811.org

THOMAS

www.ThomasEngineeringGroup.com


SHEET TITLE
LANDSCAPE PLAN

SHEET NUMBER
L-2

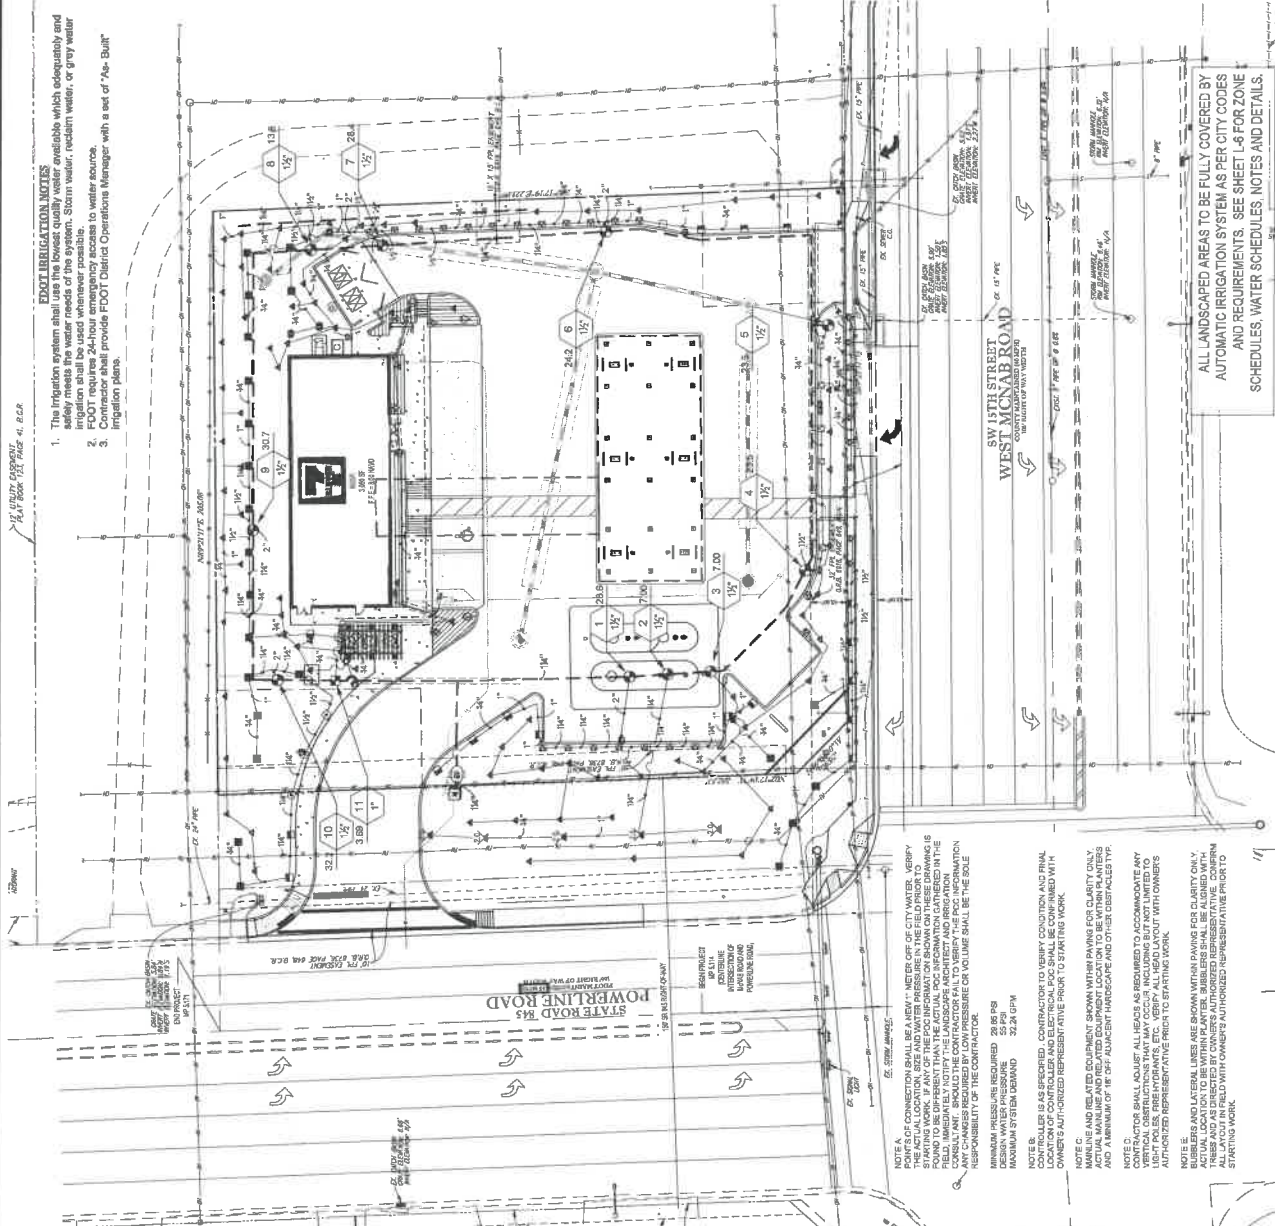

FDOT IRRIGATION NOTES

1. The Irrigation system shall use the lowest quality water available which adequately and safely meets the water needs of the system. Storm water, reclaimed water, or grey water irrigation shall be used whenever possible.
2. FDOT requires 24-hour emergency access to water source.
3. Contractor shall provide FDOT District Operations Manager with a set of "As-Built" irrigation plans.

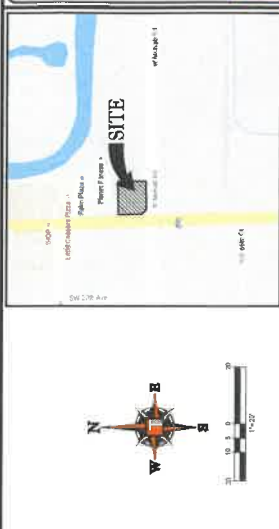

LOCATION MAP

17-007

IRRIGATION SCHEDULE

SYMBOL

MANUFACTURER/MODEL/DESCRIPTION

New Bird 1000RIS 12 Strip Series

Turf Spray 6" pop-up with pressure regulator

Rain Bird 1000RIS 15 Strip Series

Turf Spray 6" pop-up with pressure regulator

Rain Bird 1000RIS 20 Strip Series

Turf Spray 6" pop-up with pressure regulator

Rain Bird 1000RIS 25 Series MPR

Turf Spray 6" pop-up with pressure regulator

Rain Bird 1000RIS 30 Series MPR

Turf Spray 6" pop-up with pressure regulator

Rain Bird 1000RIS 36 Series MPR

Turf Spray 6" pop-up with pressure regulator

QTY

225

5

30

33

30

4

30

1

30

42

30

4

30

83

40













[illegible]

Michael D
Grosswirth






Michael D Grosswirth

ENDOT PERMIT #2017-1 J04-015


[illegible]

1

VALVE SCHEDULE



IRRIGATION NOTES

1. ALL LOCAL MUNICIPAL AND STATE LAWS, RULES AND REGULATIONS GOVERNING OR RELATING TO ANY PORTION OF THIS WORK ARE HEREBY INCORPORATED INTO AND MADE A PART OF THESE SPECIFICATIONS AND THEIR PROVISIONS SHALL BE CARRIED OUT BY THE CONTRACTOR.

2. THE CONTRACTOR SHALL VERIFY THE LOCATIONS OF ALL EXISTING UTILITIES, STRUCTURES AND SERVICES BEFORE BEGINNING WORK. THE CONTRACTOR SHALL OBTAIN ALL NECESSARY PERMITS REQUIRED TO PERFORM THE WORK INDICATED HEREIN BEFORE BEGINNING WORK.

3. THIS DESIGN IS DIAGNOSTIC. ALL EQUIPMENT SHOWN IN PAVED AREAS IS FOR DESIGN CLARITY ONLY AND IS TO BE INSTALLED WITHIN PLANTING AREAS.

4. THE CONTRACTOR SHALL NOT WILLFULLY INSTALL ANY EQUIPMENT AS SHOWN ON THE PLANS WHEN IT IS OBVIOUS IN THE FIELD THAT UNKNOWN CONDITIONS EXIST THAT WERE NOT EVIDENT AT THE TIME THESE PLANS WERE PREPARED. ANY SUCH CONDITIONS SHALL BE BROUGHT TO THE ATTENTION OF THE OWNER'S REPRESENTATIVE PRIOR TO ANY WORK OR THE IRRIGATION CONTRACTOR SHALL ASSUME ALL RESPONSIBILITY FOR ANY FIELD CHANGES DEEMED NECESSARY BY THE OWNER.

5. INSTALL ALL EQUIPMENT AS SHOWN IN THE DETAILS AND SPECIFICATIONS. CONTRACTOR SHALL BE RESPONSIBLE TO COMPLY WITH LOCAL CITY, COUNTY AND STATE REQUIREMENTS FOR BOTH EQUIPMENT AND INSTALLATION.

6. ACTUAL LOCATION FOR THE INSTALLATION OF THE BACKFLOW PREVENTER AND THE AUTOMATIC CONTROLLER IS TO BE DETERMINED IN THE FIELD BY THE OWNER'S AUTHORIZED REPRESENTATIVE.

7. CONTRACTOR IS TO PROVIDE AN ADDITIONAL PILOT WIRE FROM CONTROLLER ALONG ENTIRETY OF MAIN LINE TO THE LAST RCV ON EACH AND EVERY LEG OF MAIN LINE. LABEL SPARE WIRES AT BOTH ENDS.


8. ALL PIPE UNDER PAVED AREAS TO BE INSTALLED IN SLEEVING TWICE THE DIAMETER OF THE PIPE CARRIED. SEE LEGEND FOR SLEEVING DETAILS. ALL SLEEVES TO BE INSTALLED WITH A MINIMUM DEPTH AS SHOWN ON THE SLEEVING DETAILS. SLEEVES TO EXTEND AT LEAST 12" PAST THE EDGE OF THE PAVING.

9. ALL QUICK COUPLER AND REMOTE CONTROL VALVES TO BE INSTALLED IN SHRUB OR GROUND COVER AREAS WHERE POSSIBLE. ALL QUICK COUPLER AND REMOTE CONTROL VALVES TO BE INSTALLED AS SHOWN ON THE INSTALLATION DETAILS. INSTALL ALL QUICK COUPLER AND REMOTE CONTROL VALVES WITHIN 18" OF HARDSCAPE.


10. ALL HEADS ARE TO BE INSTALLED WITH THE NOZZLE, SCREEN AND ARCS SHOWN ON THE P.LANS. ALL HEADS ARE TO BE ADJUSTED TO PREVENT OVERSPRAY ONTO BUILDINGS, WALLS, FENCES AND HARDSCAPE. THIS INCLUDES, BUT NOT LIMITED TO, ADJUSTMENT OF DIFFUSER PIN OR ADJUSTMENT SCREW, REPLACEMENT OF PRESSURE COMPENSATING SCREENS, REPLACEMENT OF NOZZLES WITH MORE APPROPRIATE RADIUS UNITS AND THE REPLACEMENT OF NOZZLES WITH ADJUSTABLE ARC UNITS.

11. THE CONTRACTOR SHALL USE PROPER GROUNDING TECHNIQUES FOR GROUNDING THE CONTROLLER AND RELATED EQUIPMENT PER MANUFACTURER'S SPECIFICATIONS. THOMAS ENGINEERING GROUP RECOMMENDS MEASURING FOR PROPER GROUND AT LEAST ONCE ANNUALLY, AND NECESSARY ADJUSTMENTS MADE TO COMPLY WITH MANUFACTURER SPECIFICATIONS.


12. CONTRACTOR TO RE-CERTIFY EXISTING PUMP AND P&B IF APPLICABLE.

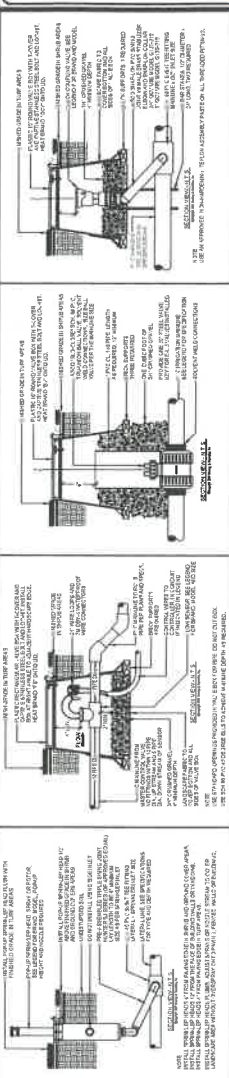


A) POP-UP SPRINKLER

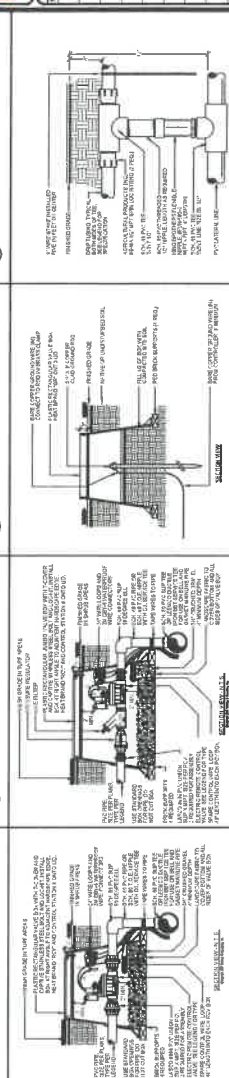


C) FLOW SENSOR

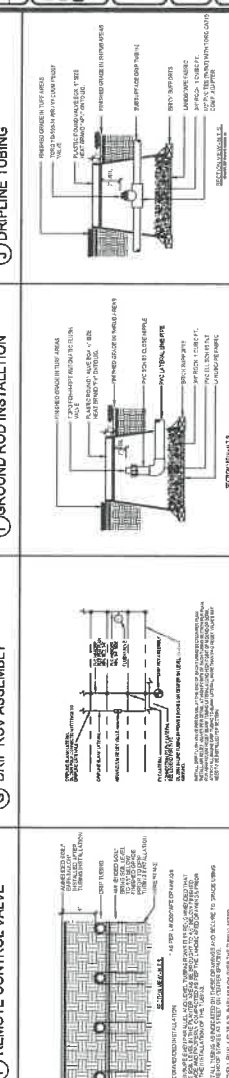

1) GROUND ROD INSTALLATION

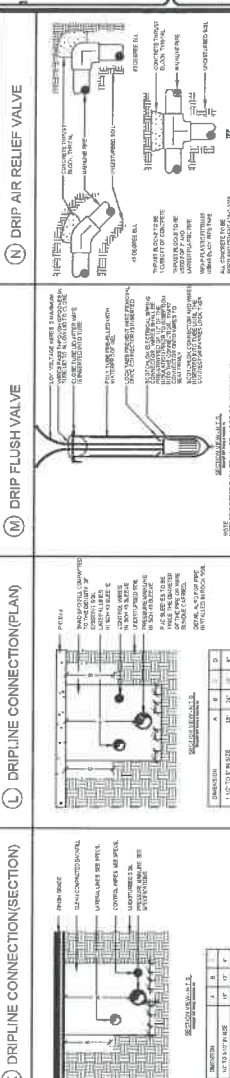

G) DRIPLINE ASSEMBLY

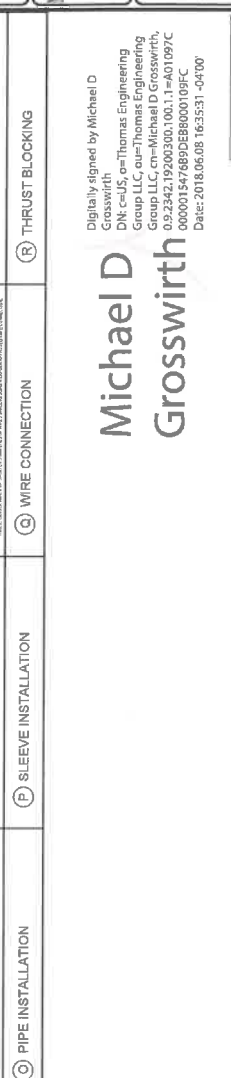

F) REMOTE CONTROL VALVE



K) DRIPLINE CONNECTION (SECTION)

L) DRIPLINE CONNECTION (PLAN)

M) DRIPLINE FLUSH VALVE

N) DRIPLINE AIR RELIEF VALVE

Q) WIRE CONNECTION

P) SLEEVE INSTALLATION

C) PIPE INSTALLATION

R) THRUST BLOCKING

E) QUICK COUPLER VALVE

D) BALL VALVE

1) DRIPLINE TUBING

1) DRIPLINE TUBING

