

Existing Tree Survey

KEY	BOTANICAL NAME	COMMON NAME	CALIPER (INCHES)	HEIGHT (FEET)	CANOPY (FEET)	CONDITION	DISPOSITION	VALUE	COMMENTS
1	Sabal Palmetto	Sabal Palm	12	20' O.A.	9	Fair	Remove	N/A	
2	Sabal Palmetto	Sabal Palm	10	20' O.A.	9	Fair	Remove	N/A	
3	Sabal Palmetto	Sabal Palm	14	20' O.A.	9	Fair	Remove	N/A	
4	Quercus virginiana	Live Oak	32	20' O.A.	18	Fair	Remove	\$12,999.60	1

NOTE: All height and canopy numbers are in feet. Palm height is overall height.

TREE MITIGATION



1 Tree removed with an appraisal value of \$12,999.60. The accompanying landscape plan has one additional tree per lot. Please see break down of replacement trees below with the value and quantity of trees provided:

15	Coccoloba diversifolia / Pigeon Plum	\$660 Each	\$9,900
8	Conocarpus erectus 'Sericeus' / Silver Buttonwood	\$415 EACH	\$3,320
TOTAL			\$13,220

PALM MITIGATION

3 non specimen Sabal palm with a diameter of 36" to be removed. The proposed landscape plan has 3 Additional Sabal palms with 12" Diameter each to provide 36" of diameter for mitigation.



Mitigation trees are distributed among the houses. Please see landscape plans for locations and quantities.

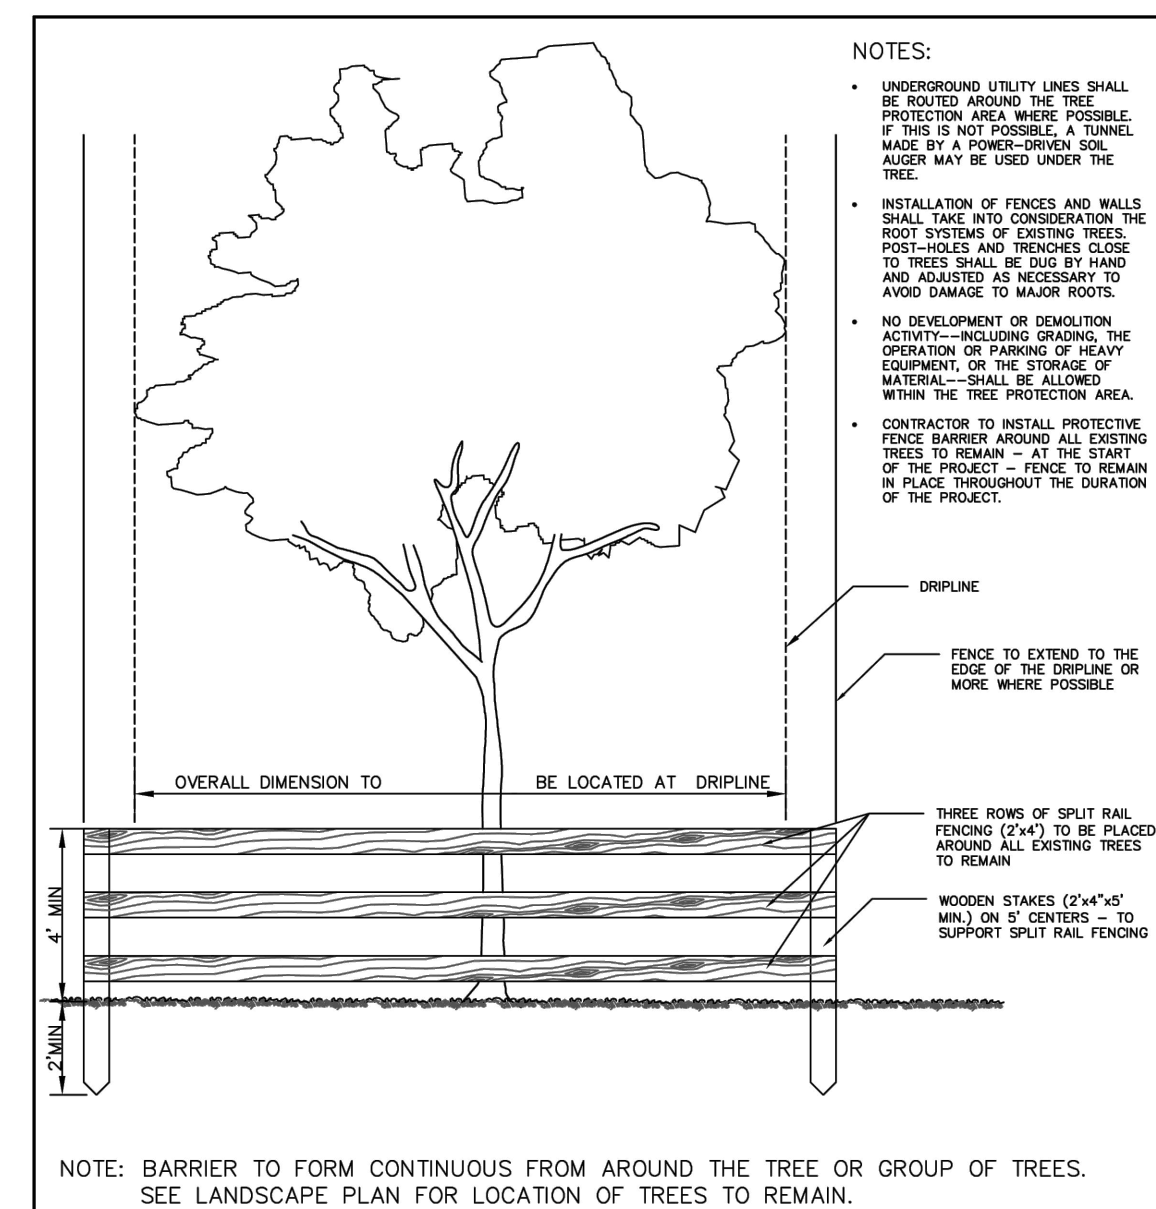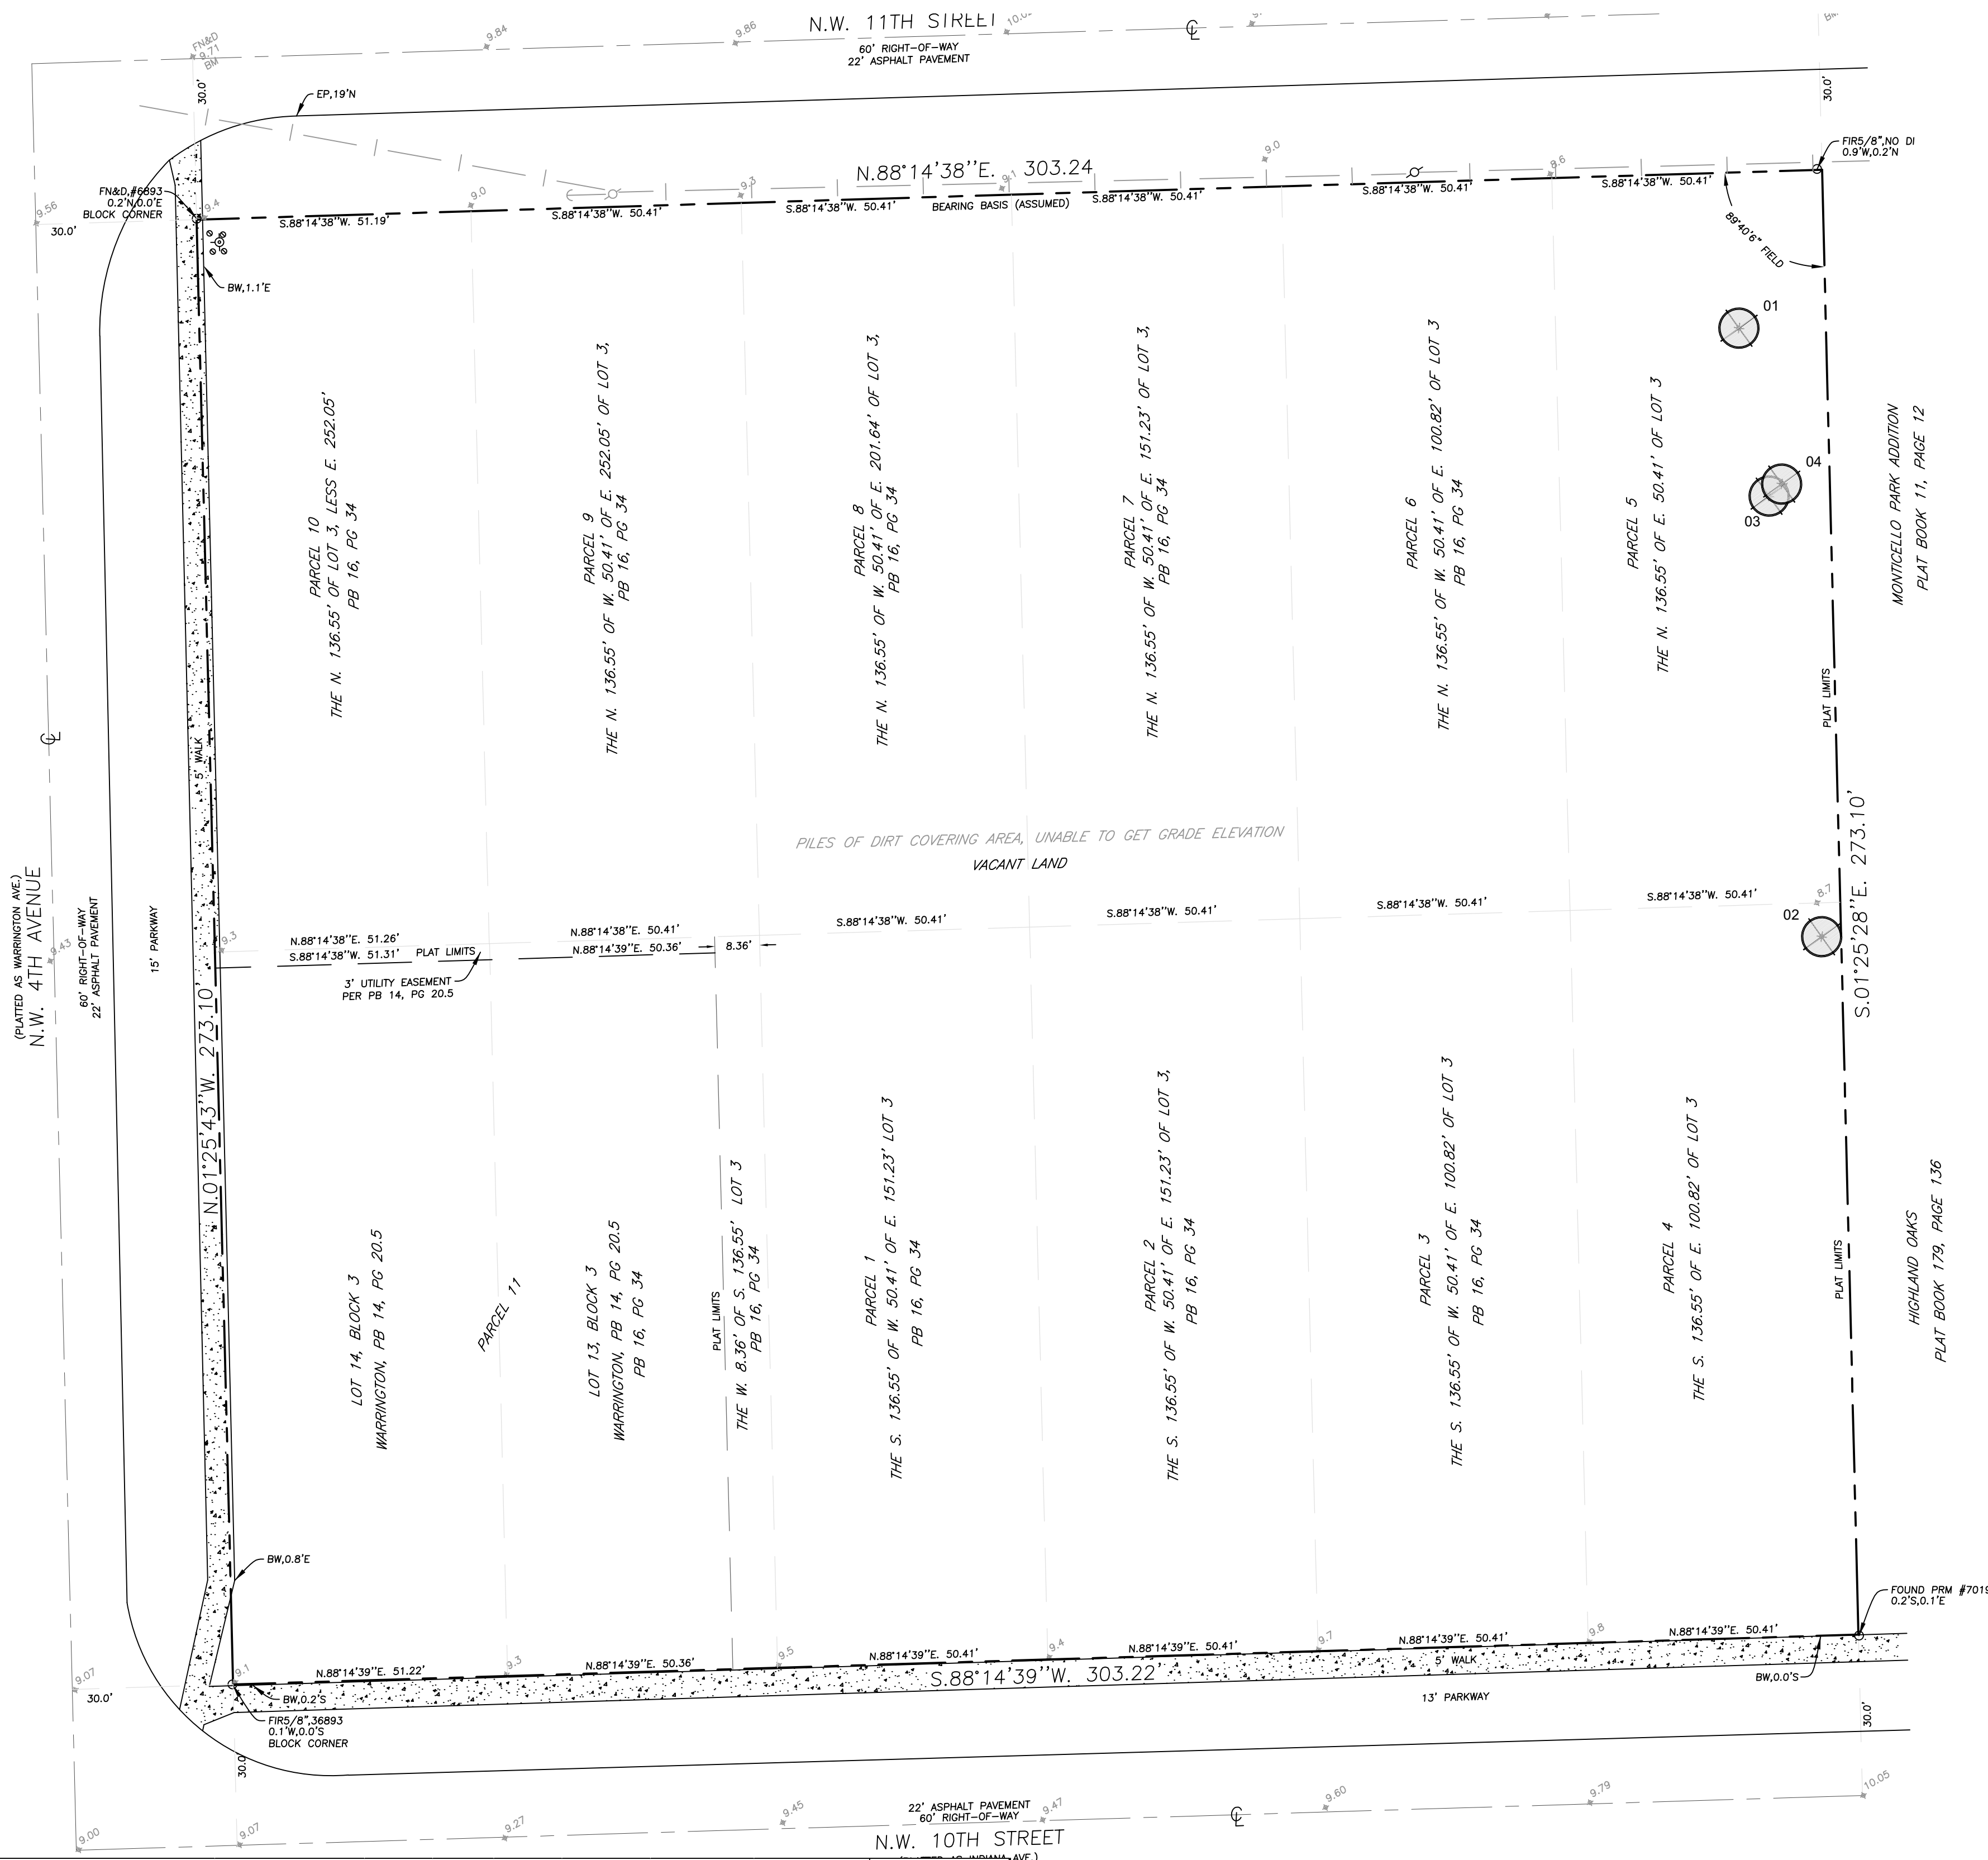

REVISIONS		LANDSCAPE		STANDARDS	
BY	DATE	URBAN FORESTRY		TREE PROTECTION DETAIL	
TCW	04/2010	CITY OF POMPANO BEACH		APPROVED BY:	
AS	09/2021	SCALE: N.T.S.		DATE: SEP 2021	
				DWG. NO. 104-1	

CITY OF POMPANO NOTES:

- Trees must be protected during entire project until completion.
- *No tree/palm roots or parts shall be cut or damaged due to construction activities on site. If there are any tree/palm root conflicts, contact Urban Forestry Staff for assistance 954-786-4523

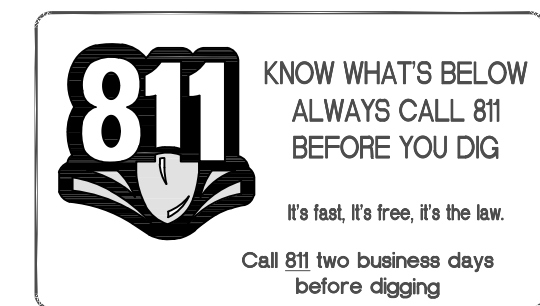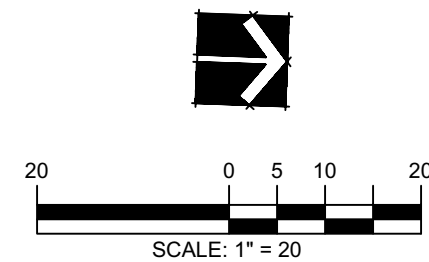

FOLIAGE
EXPRESSIONS
8801 SW 192nd Terrace,
Cutler Bay, FL 33157



Digitally
signed by
James B. Euell
Date: 2024.02.22
12:52:42
-05'00"

PROJECT NAME & LOCATION:
NEW RESIDENCE
MODEL C
164 NW 10TH STREET
POMPANO BEACH, FL 33062

DISTRIBUTION:	DATE:
PERMIT COMMENTS	02-24-24

DRAWING NAME:
TREE
DISPOSITION
PLAN

DRAWING NUMBER:
L-200