

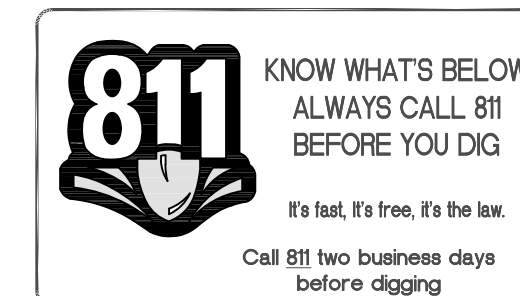


DRC

PZ23-12000051  
05/15/2024

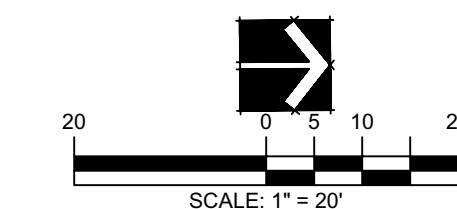

FOLIAGE  
EXPRESSIONS  
8801 SW 192nd Terrace,  
Cutler Bay, FL 33157

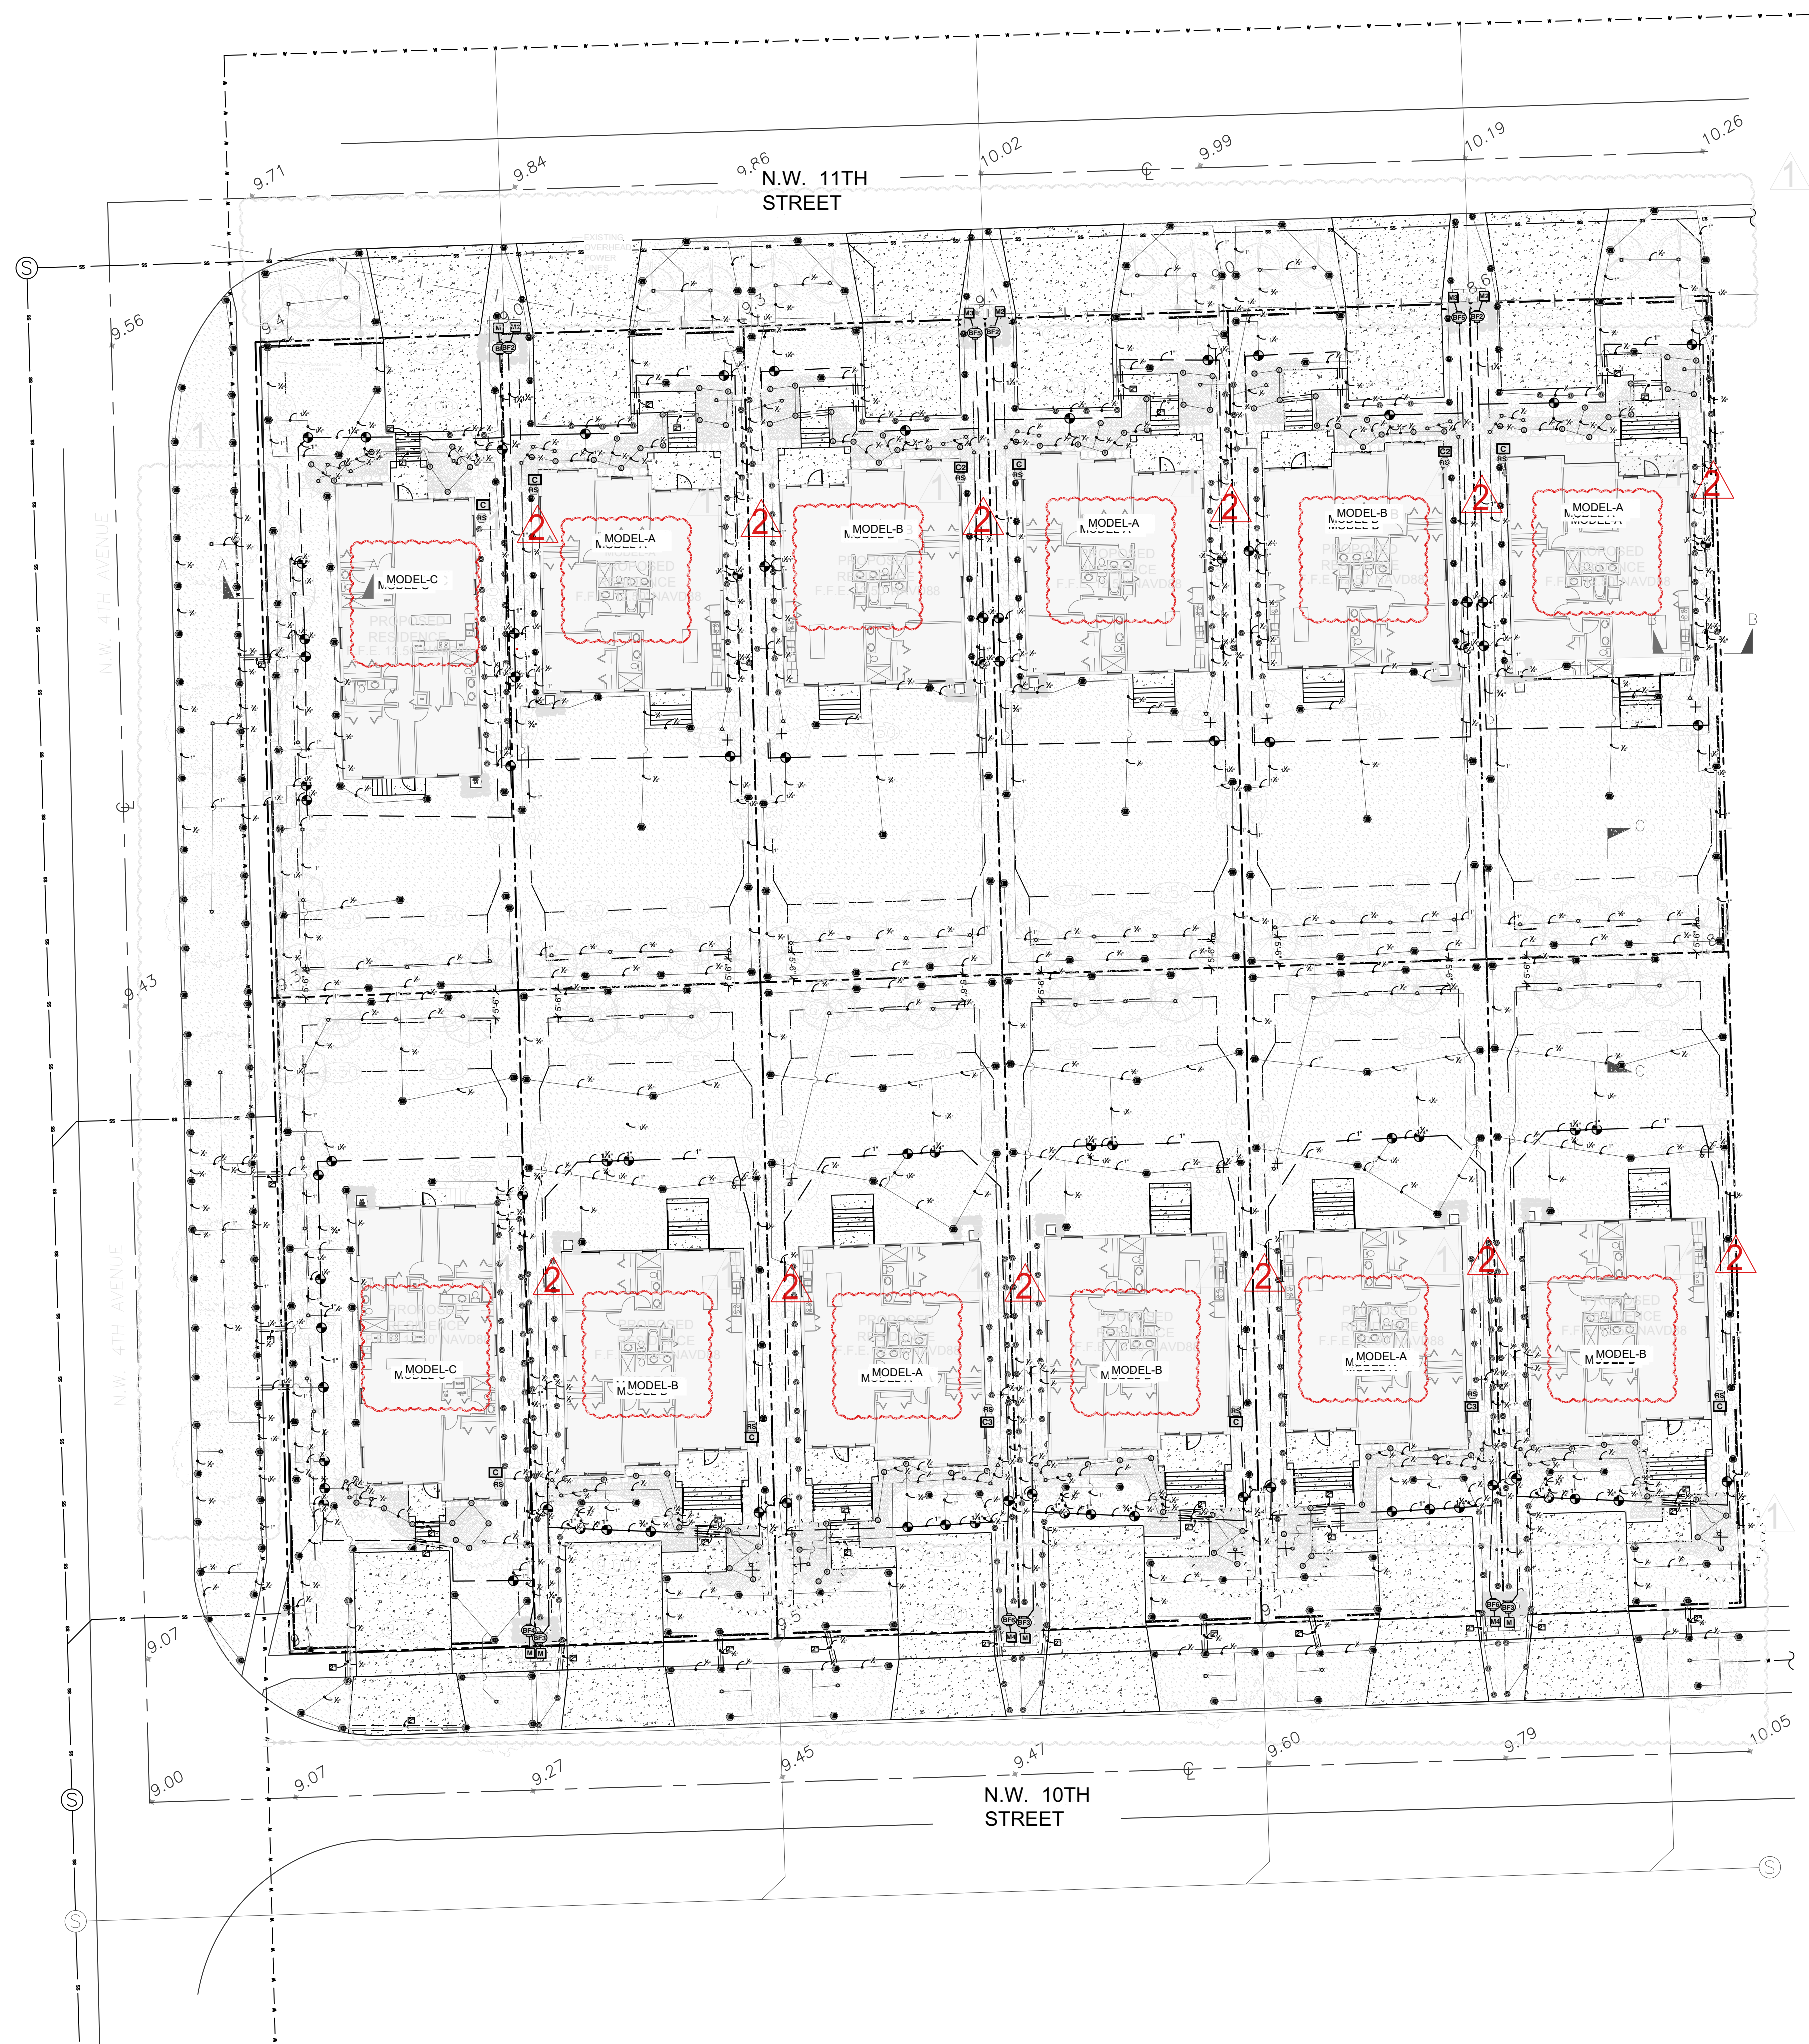

Digitally  
signed by  
James B. Euell  
Date: 2024.03.22  
08:54:26  
-04'00'

PROPOSED 12 HOUSES

NW 10TH STREET  
POMPANO BEACH, FL 33060

DISTRIBUTION:	DATE:
↑ PERMIT COMMENTS	03-22-24
△ PERMIT COMMENTS	03-22-24

DRAWING NAME:  
IRRIGATION  
KEY PLAN

DRAWING NUMBER:  
L-300