


1978  
 Plat Book 10 Page 11



4-100' FT LOTS NOT INCLUDED IN  
 THIS PLAT STILL UNDER CHILLINGWORTH ADDITION

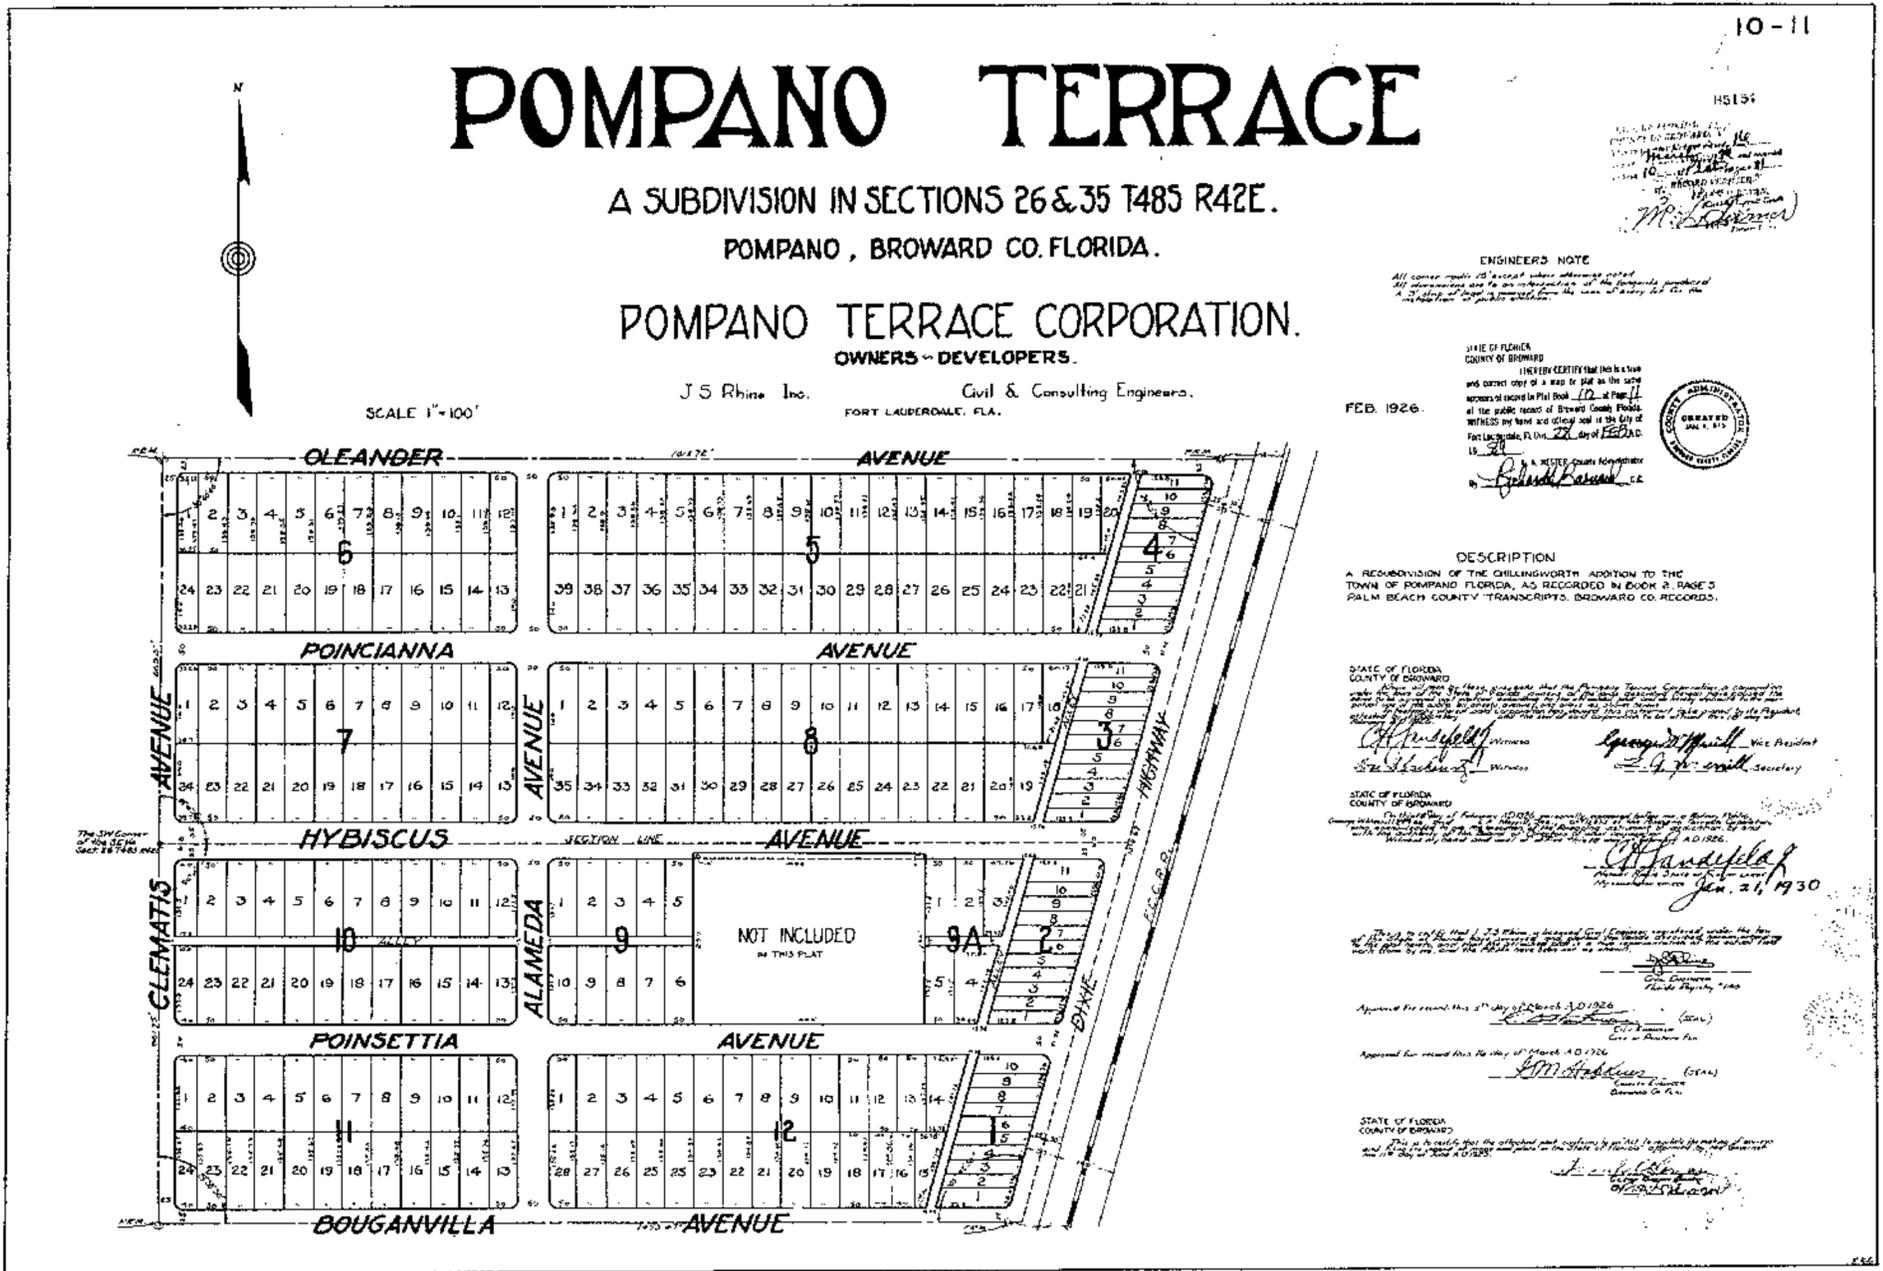

= 25'  
 together with the east side of  
 of lot 6, block 9 of Pompano Terrace  
 according to the plat there of the public record  
 of Broward county

1911

PLAT OF CHILLINGWORTH ADDITION TO THE TOWN OF POMPANO; COMPRISING PART OF SEC'S 26 & 35, T. 48 S. R. 42 E., FLORIDA Surveyed by, Geo. O. Chandler Juny. & Feby. 1911

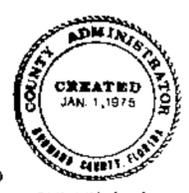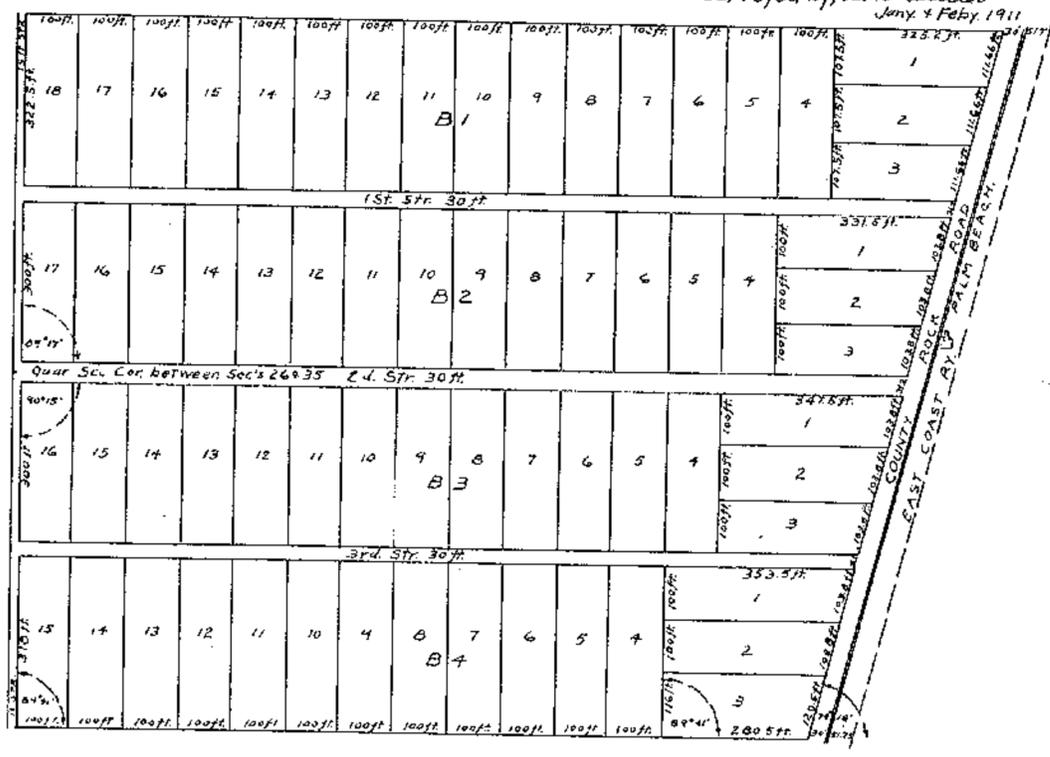

STATE OF FLORIDA COUNTY OF BROWARD I HEREBY CERTIFY that this is a true and correct copy of a map or plat as the same appears of record in Plat Book L at Page 111 of the public record of Broward County, Florida. Witness my hand and official seal in the City of Fort Lauderdale, FL this 12th day of Feb. A.D. 1911

F. T. JOHNSON, County Administrator By Clay Will D.C.

STATE OF FLORIDA COUNTY OF PALM BEACH This instrument was filed for record this 29th day of March 1911, and duly recorded on the 29th day of March 1911, in Book L of Plats on page 111 RECORD VERIFIED. Houston Beaunders Jr. Clerk Circuit Court By Fred E. Jones Deputy Clerk

111 Copied by BIDWELL & HOLSTLAW Under direction of CHRUGGLES County Engineer Traced by R.C.F. Checked by [Signature]

STATE OF FLORIDA COUNTY OF BROWARD I HEREBY CERTIFY that this is a true and correct copy of a map or plat as the same appears of record in Plat Book L at Page 111 of the public record of Broward County, Florida. Witness my hand and official seal in the City of Fort Lauderdale, FL this 12th day of Feb. A.D. 1911