


PZ24-13000001
06/18/2024

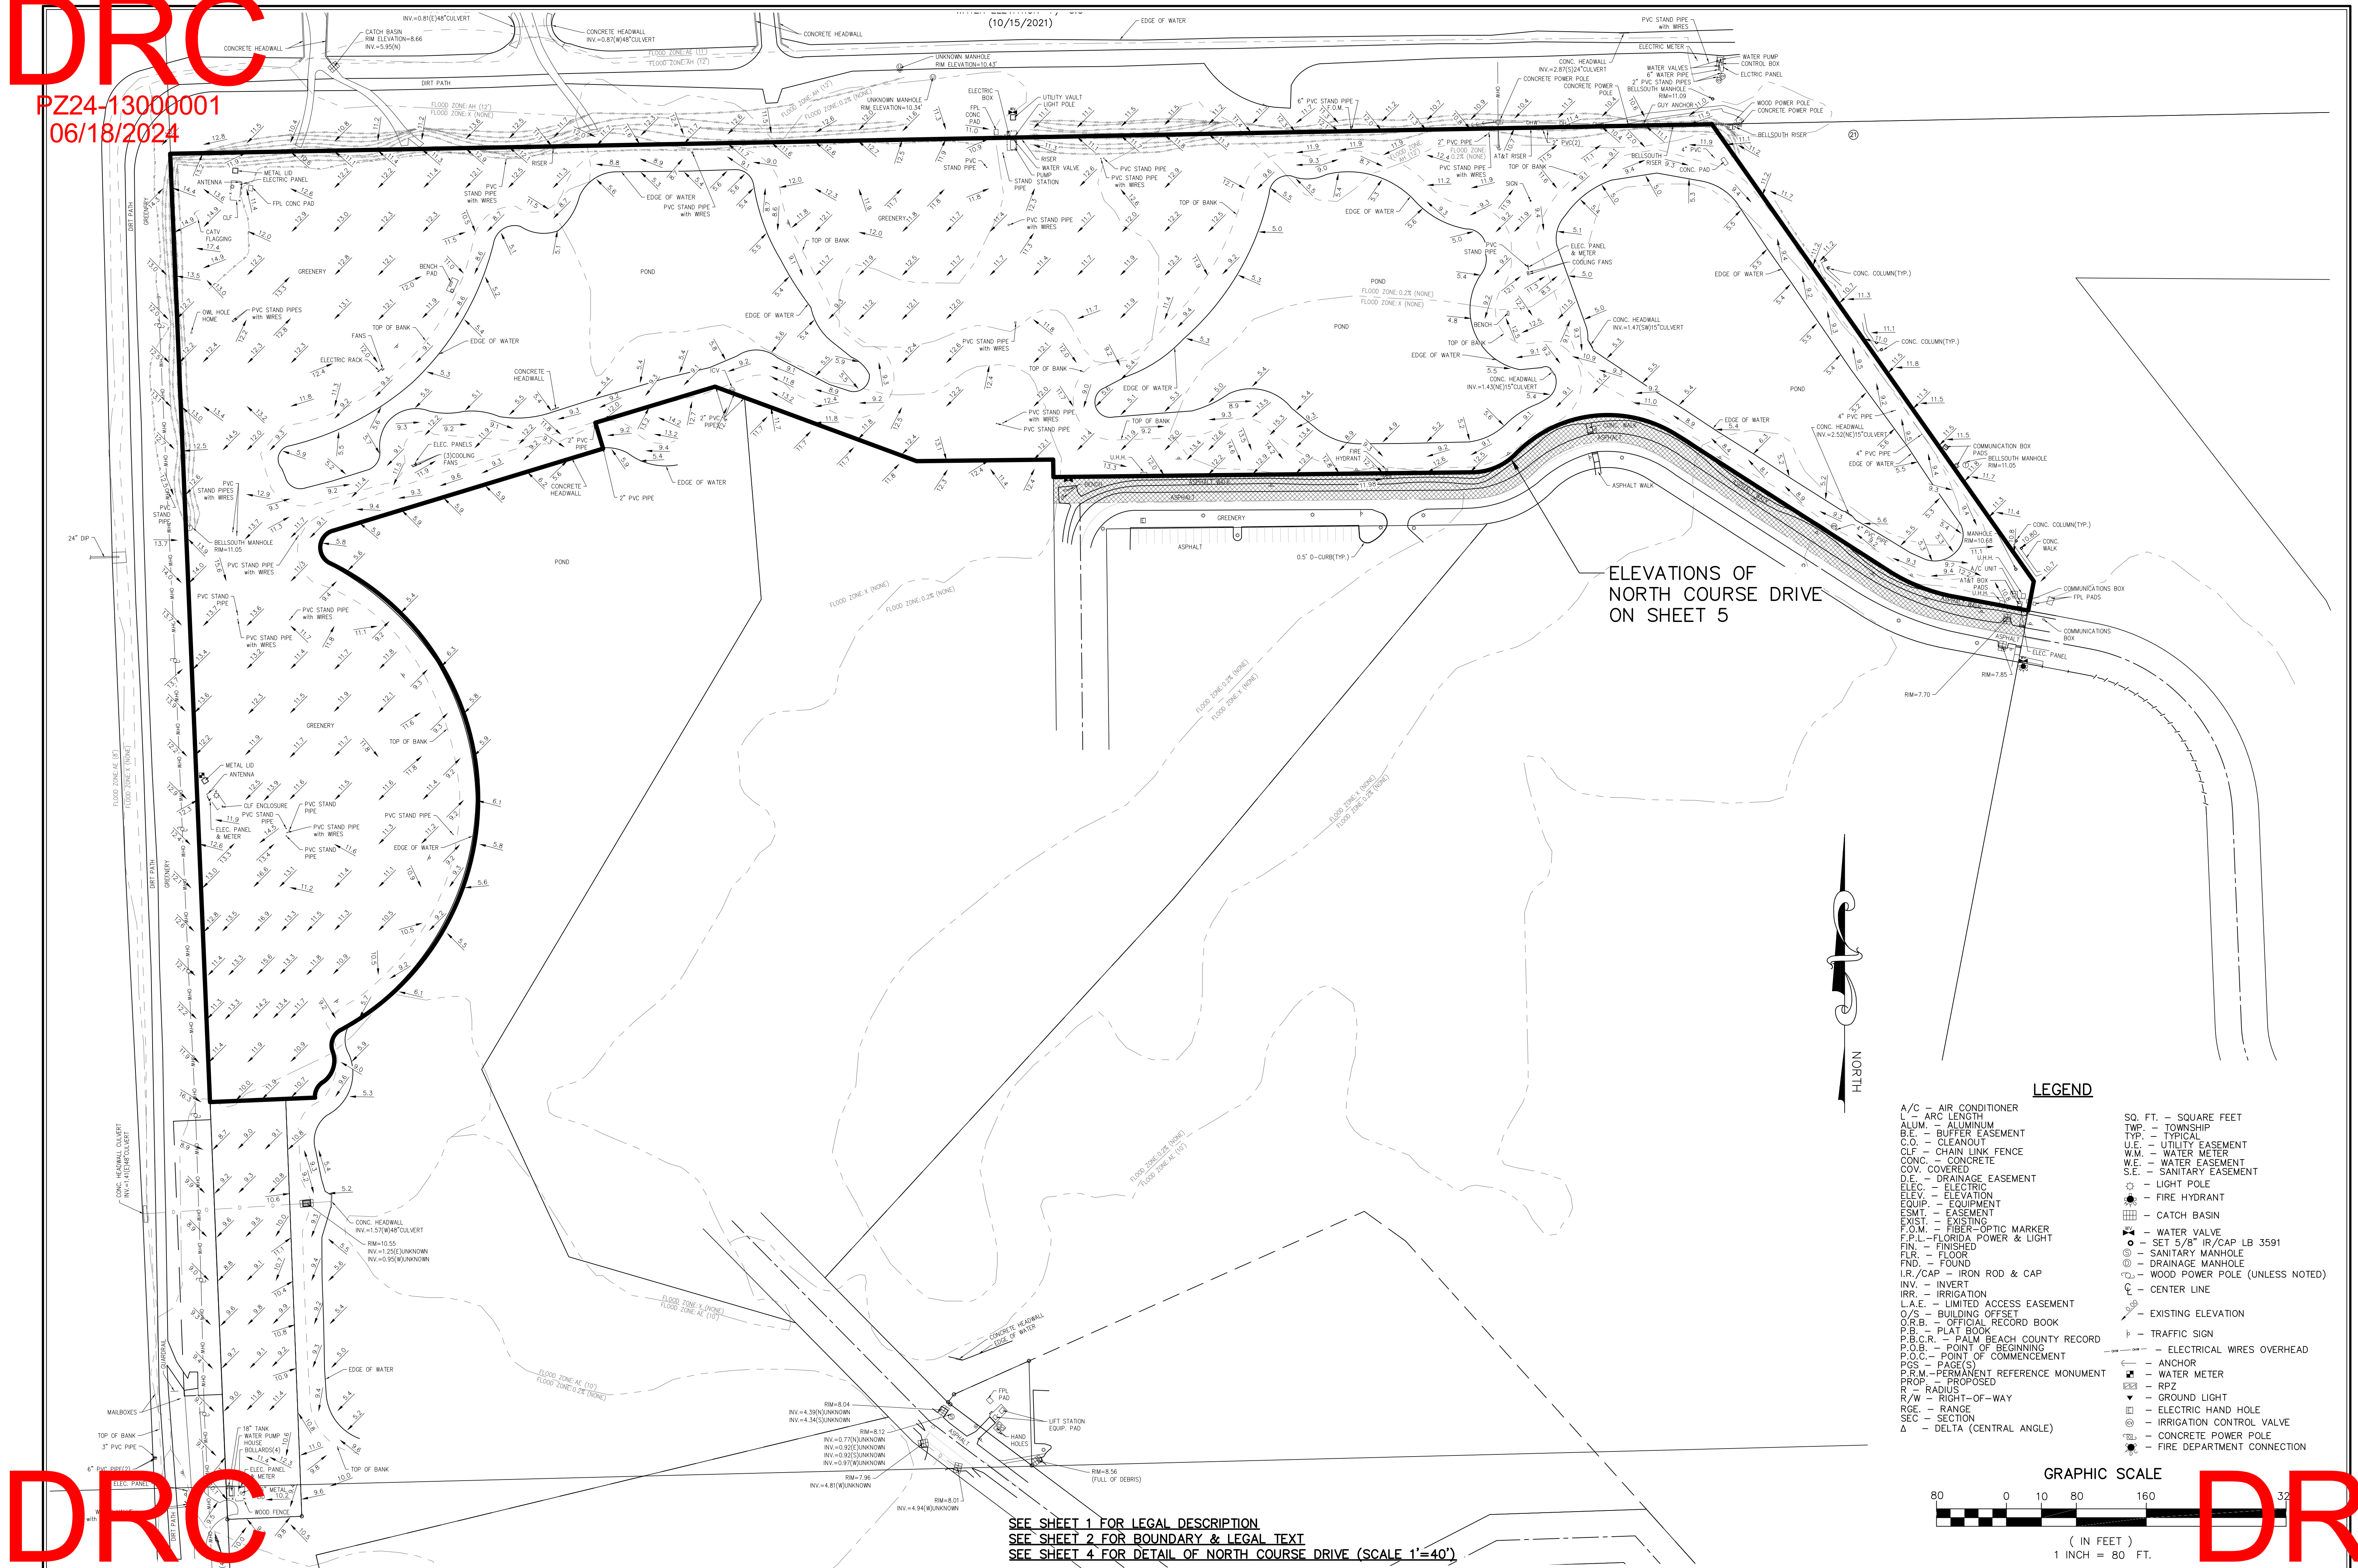

PZ24-13000001
04/03/2024

[illegible]

CAULFIELD & WHEELER, INC.
CIVIL ENGINEERING
LANDSCAPE ARCHITECTURE - SURVEYING
7900 GLADES ROAD - SUITE 100
BOCA RATON, FLORIDA 33434
PHONE (561)-392-1991 / FAX (561)-750-1452

PALM AIRE TOWNHOMES
ALTA/NSPS LAND TITLE SURVEY

DATE 08/29/2023
DRAWN BY DR
F.B./ PG. HDS
SCALE

DAVID P. LINDLEY
REGISTERED LAND
SURVEYOR NO. 5005
STATE OF FLORIDA
L.B. 3591

OB # 10564
T.NO. 3
OF 4 SHEETS

PZ24-13000001
02/07/2024