


SITE DATA	
Total Site Area - Net Acreage	+/- 21.40 Ac. (832,184 S.F.)
Existing Land Use Designation	OR - Recreation And Open Space
Existing Zoning	Within The Palm Aire Dashed Line (10,631 Total D.U.)
Proposed Land Use Designation	PR - Parks And Recreation Zoning District
Proposed Zoning District	RM-12 Multiple Family Residential District
Proposed Land Use Designation	LM - Low Medium (5-10 D.U./Ac.)
Proposed Density	214 D.U.
Proposed Density	10.00 D.U./Ac.
Minimum Townhome Lot Area	1,800 S.F.
Proposed Minimum Lot Area (20' x 90')	1,800 S.F.
Proposed Minimum Lot Area (24' x 75')	1,800 S.F.
Maximum Height	35'
Onsite Lake Surface Area	7.82 Ac. (340,639.2 S.F.)
Onsite Lake Surface Area (Net Onsite Lake Area)	1.32 Ac. (57,499.2 S.F.)
Offsite Lake Surface Area (To Be Expanded Onsite Via BC/SFWM D Permit)	6.50 Ac. (283,140 S.F.)
Existing Onsite Lake Areas To Be Filled (See Survey)	6.28 Ac. (273,556.8 S.F.)
Pervious Area Minimum Required (25%)	5.16 Ac. (224,769.6 S.F.)
Total Overall Pervious Area (42% - Does Note Include Onsite Lake Surface Areas)	8.67 Ac. (377,695.4 S.F.)
Lot Coverage Area Maximum (60%)	12.38 Ac. (539,447 S.F.)
Total Overall Lot Coverage Area (23%)	4.77 Ac. (207,781.2 S.F.)
Total Recreation Area	1.35 Ac. (58,806 S.F.)
Primary Recreation Area (Active Recreation)	0.76 Ac. (33,105.6 S.F.)
Park Areas (Passive Recreation)	0.59 Ac. (25,700.4 S.F.)
* See Site Impervious Calculation Table Sheet Det.1	

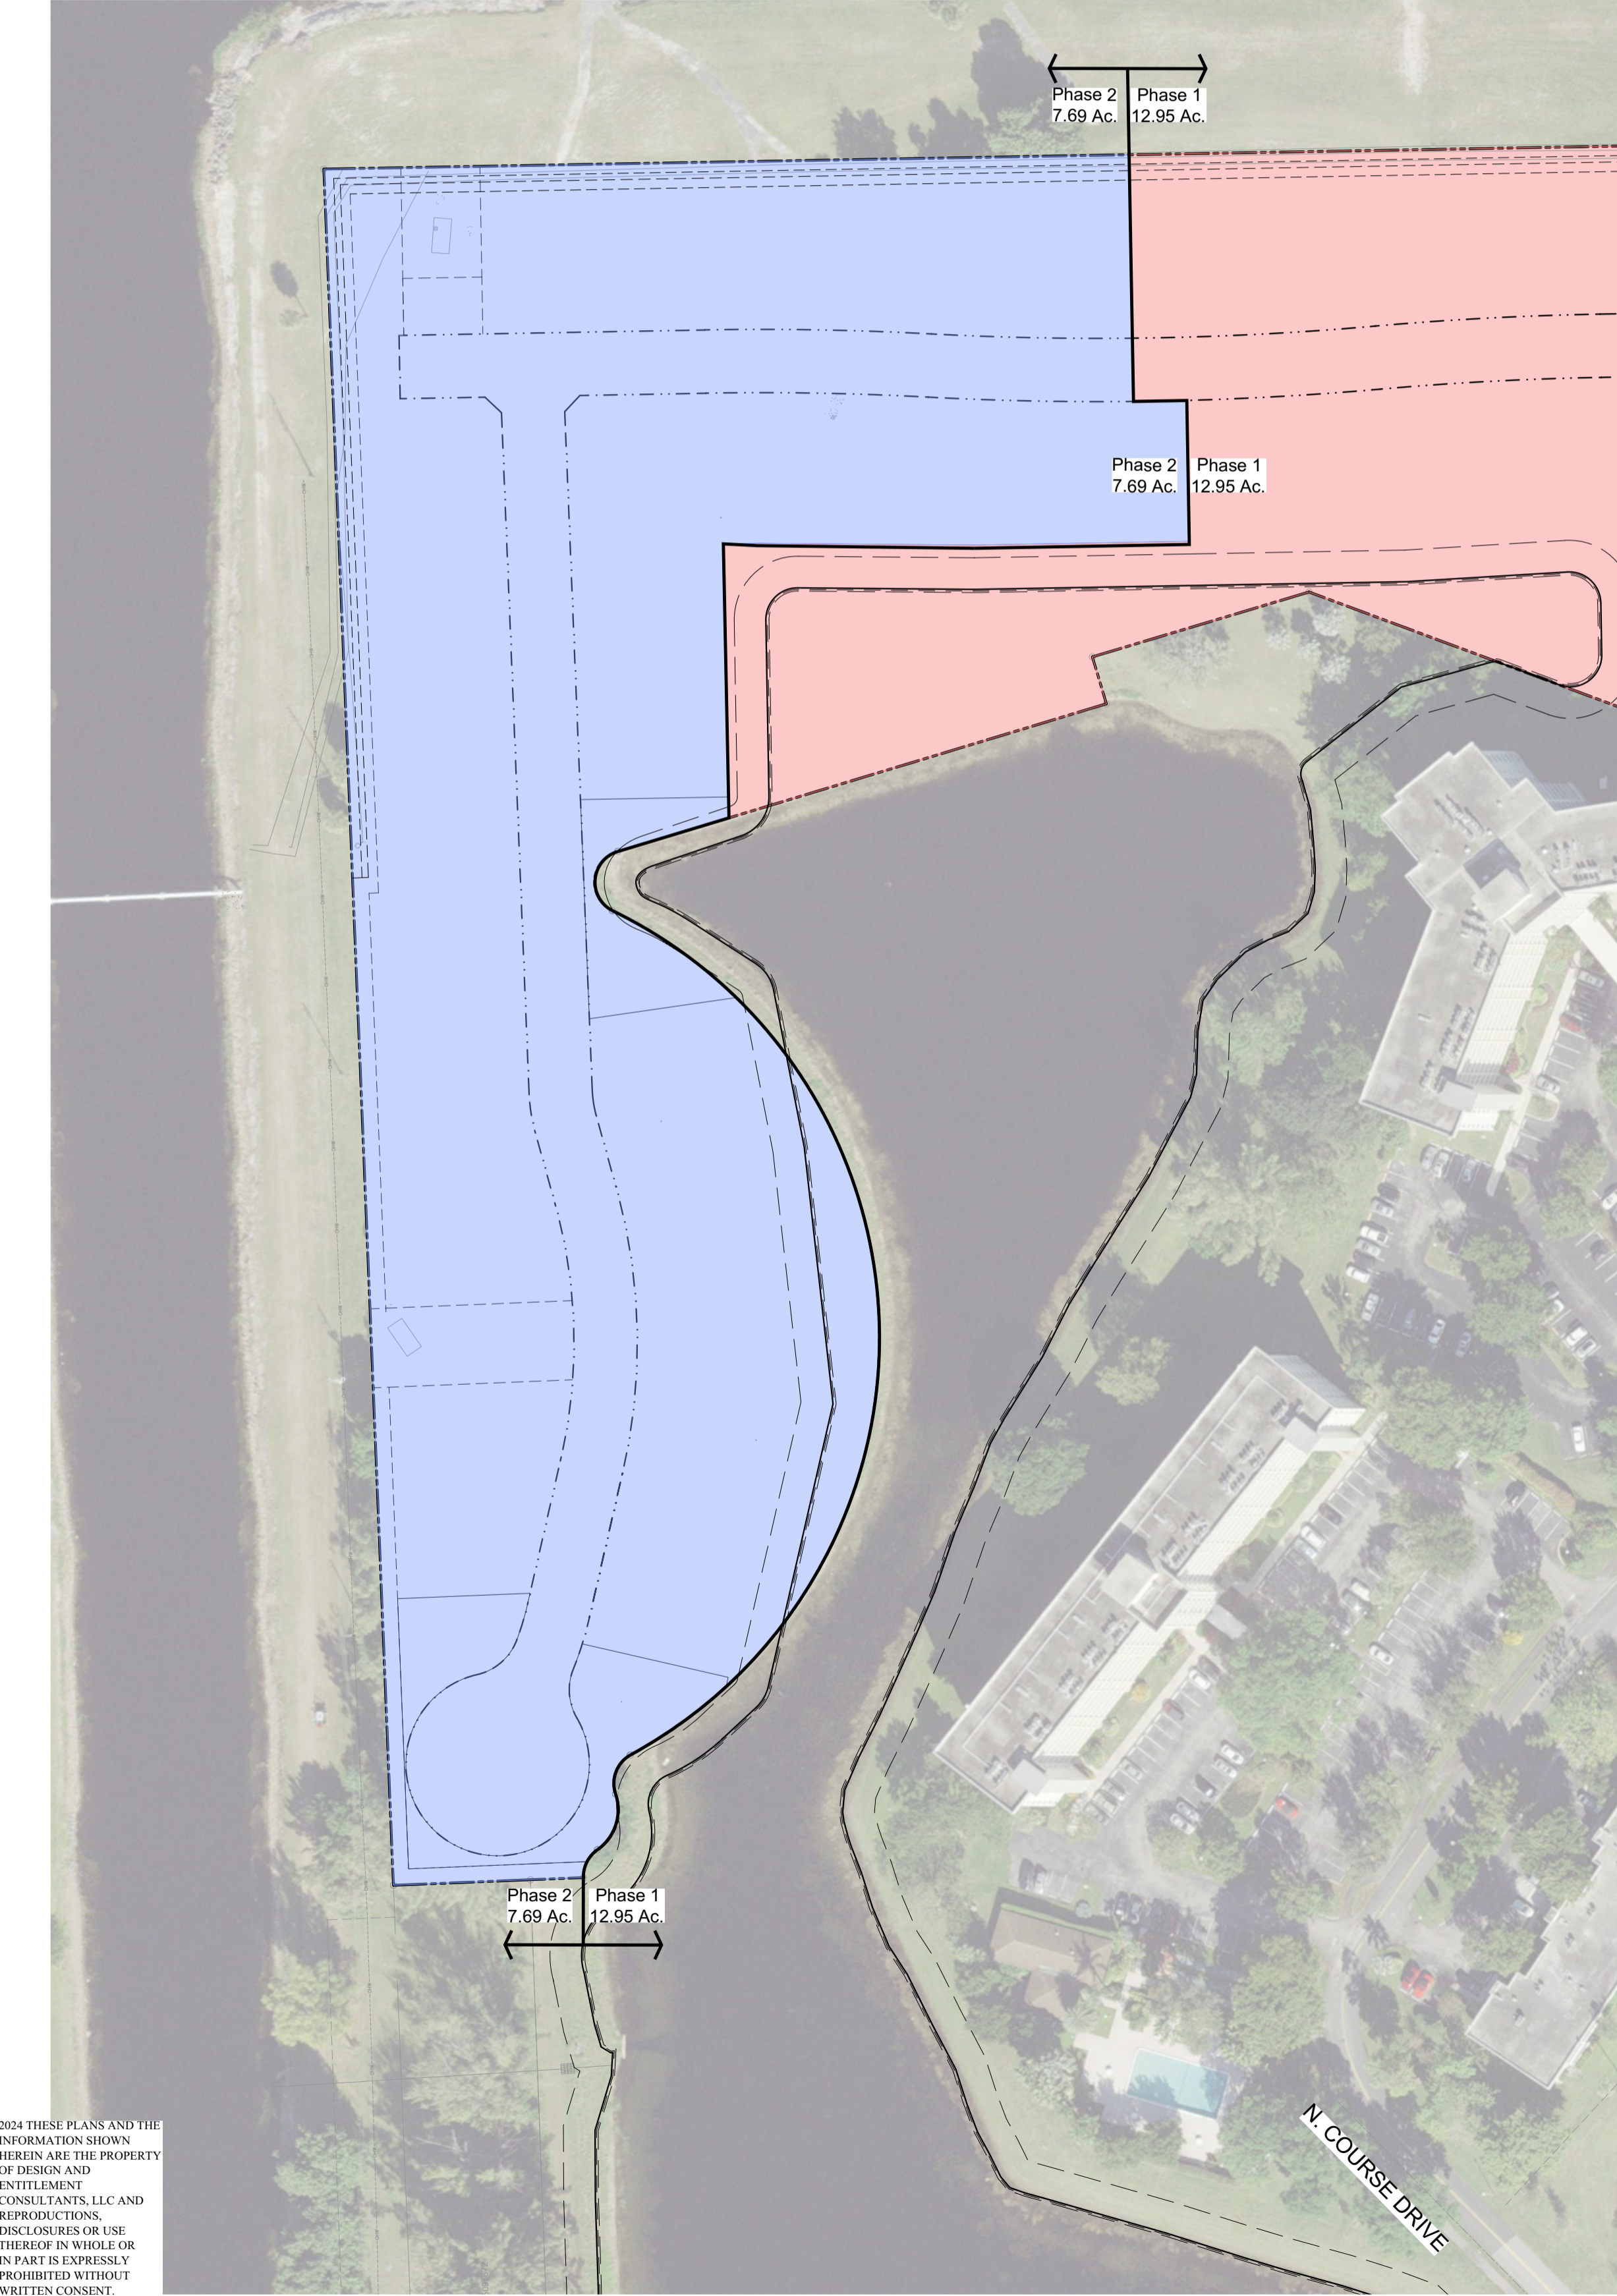

2024 THESE PLANS AND THE INFORMATION SHOWN HEREIN ARE THE PROPERTY OF DESIGN AND ENTITLEMENT CONSULTANTS, LLC AND REPRODUCTIONS, DISCLOSURES OR USE THEREOF IN WHOLE OR IN PART IS EXPRESSLY PROHIBITED WITHOUT WRITTEN CONSENT.



Project Notes

- Proposed Local Streets are private streets to be maintained by the homeowner's association.
- Local streets will have sidewalks for pedestrian access and will connect to existing pedestrian sidewalks on West Atlantic Boulevard.

Legend

- Phase 1 Development Area
- Phase 2 Development Area

Site Location Zoning & Land Use Map Detail

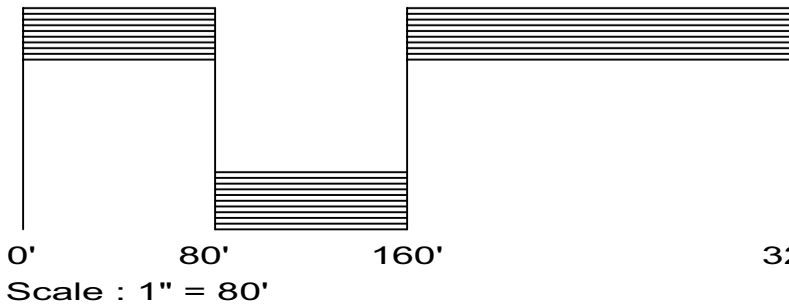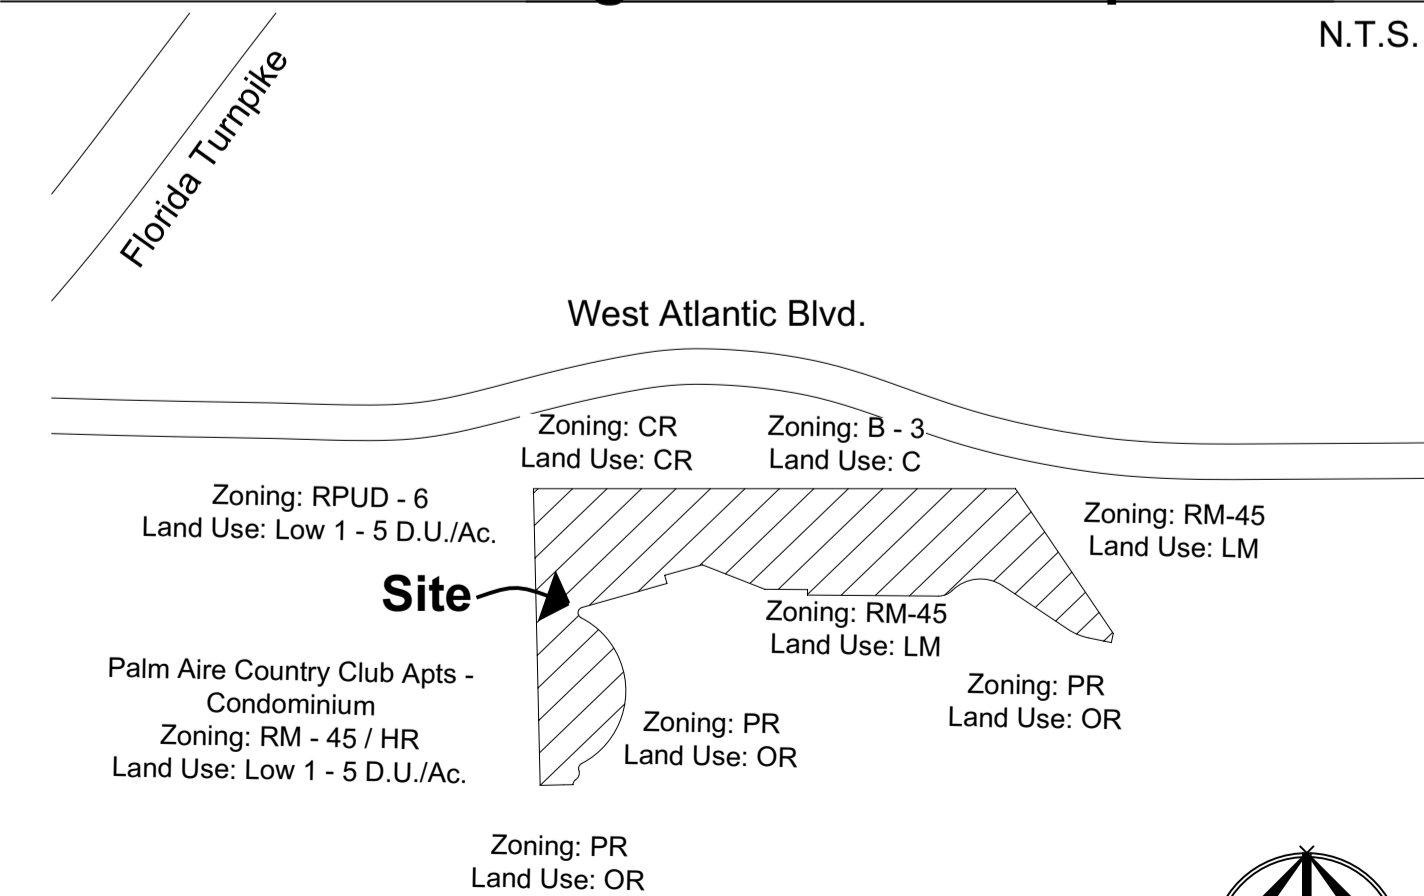

BY	REVISIONS	DATE
KD	DRG-1.24.24	2.14.24
KD	MATCH.SP.DRC	5.14.24

Design and Entitlement Consultants, LLC.
1127 Royal Palm Beach Blvd. Unit 411
Royal Palm Beach, FL 33411
Tel: (561) 707-3410
Email: info@designandentitlement.com



Palm Aire Property
Pulte Home Company, LLC.
West Atlantic Boulevard
Pompano, Fl. 33069

Phasing Master Plan

SCALE: 1"=80'
CHECKED BY: K.D.D.
DRAWN BY: K.D.D.
DATE: 1.9.24
FILE: SP.1
SHEET
PMP.1
1 OF 1 SHEETS