


DRC

PZ25- 12000043  
03/04/2026

Project No. 330134202

© 2025 Langan

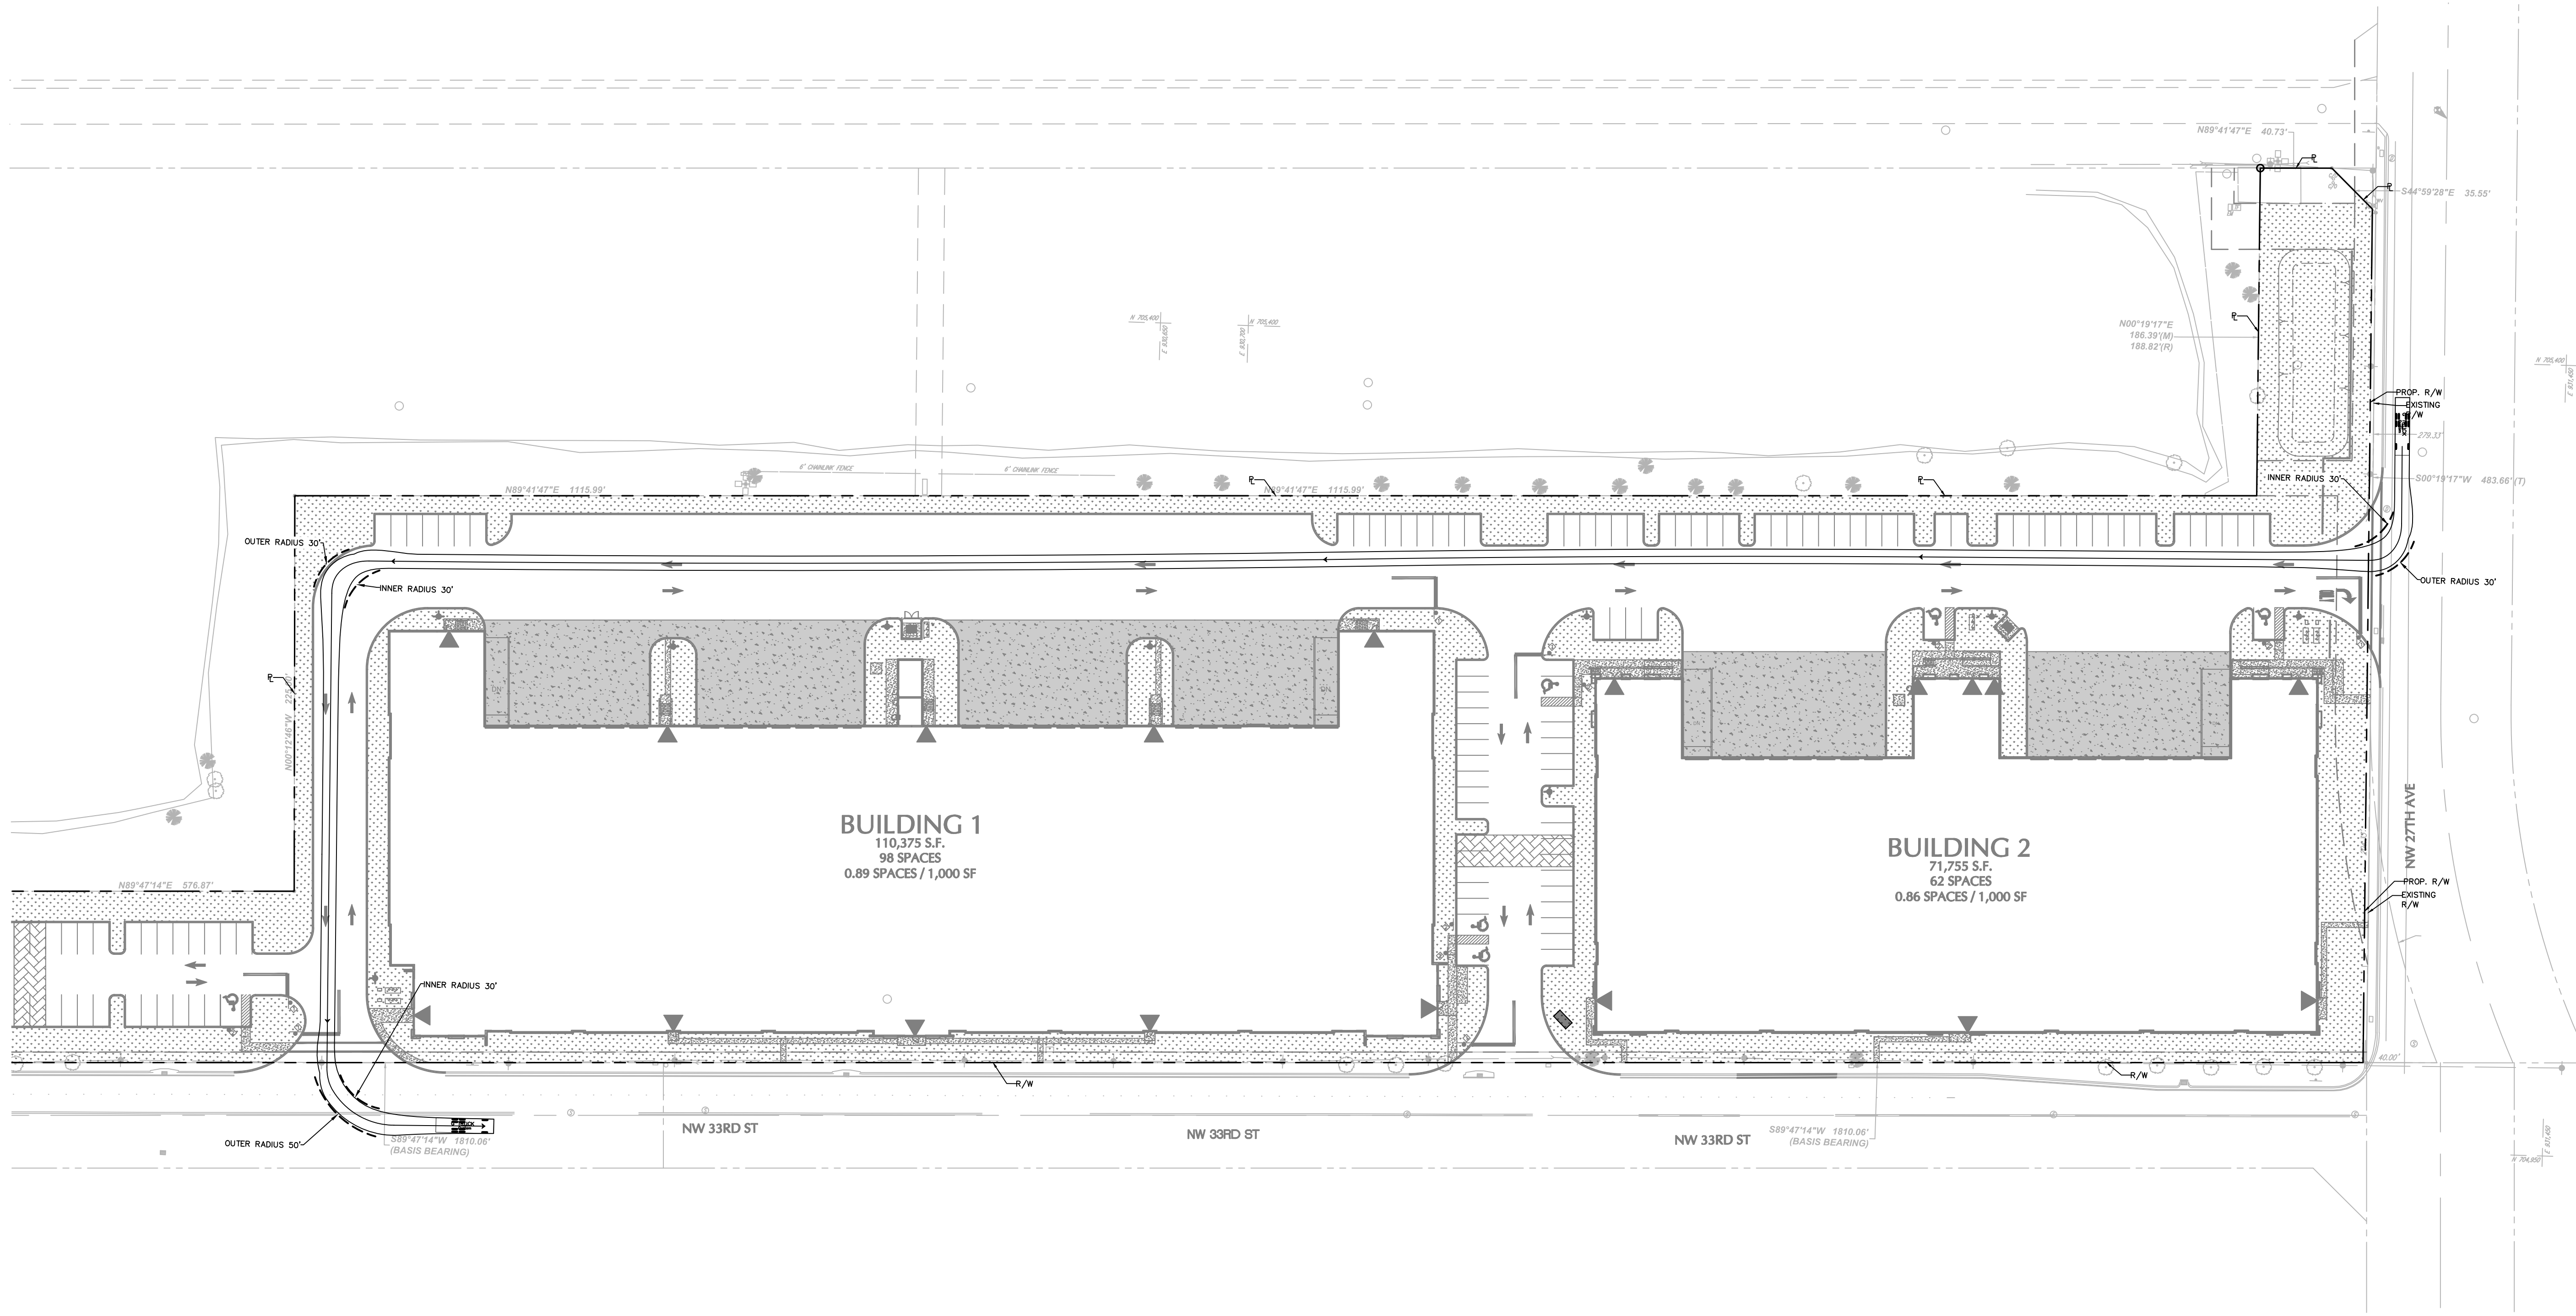

**Michael P. Carr**  
No. 72424  
STATE OF FLORIDA  
PROFESSIONAL ENGINEER  
DATE SIGNED

**LANGAN**  
Langan Engineering and  
Environmental Services, LLC.

110 East Broward Boulevard, Suite 1500  
Fort Lauderdale, FL 33301  
T: 954.320.2100 F: 954.320.2101 www.langan.com  
FBPE REGISTRY NO. 65011.B8172L.B8198

**FESTIVAL SOUTH**  
NW 33RD ST  
POMPANO BEACH  
BROWARD COUNTY FLORIDA  
**GARBAGE TRUCK  
CIRCULATION  
PLAN**

Project No. <b>330134202</b>	Drawing No. <b>SP-6.0</b>
Date <b>JANUARY 2026</b>	
Drawn By <b>DMP</b>	
Checked By <b>CL</b>	

Date	Description	No.
Revisions		