


[illegible]

Seal:

Lic. # LA6667290
Member: A.S.L.A.


Drawing: Tree Disposition Plan
Date: 11/05/2025
Scale: See Left
Drawn by: MAV
Sheet No.:

TD-5
Cad Id.: 2025-060

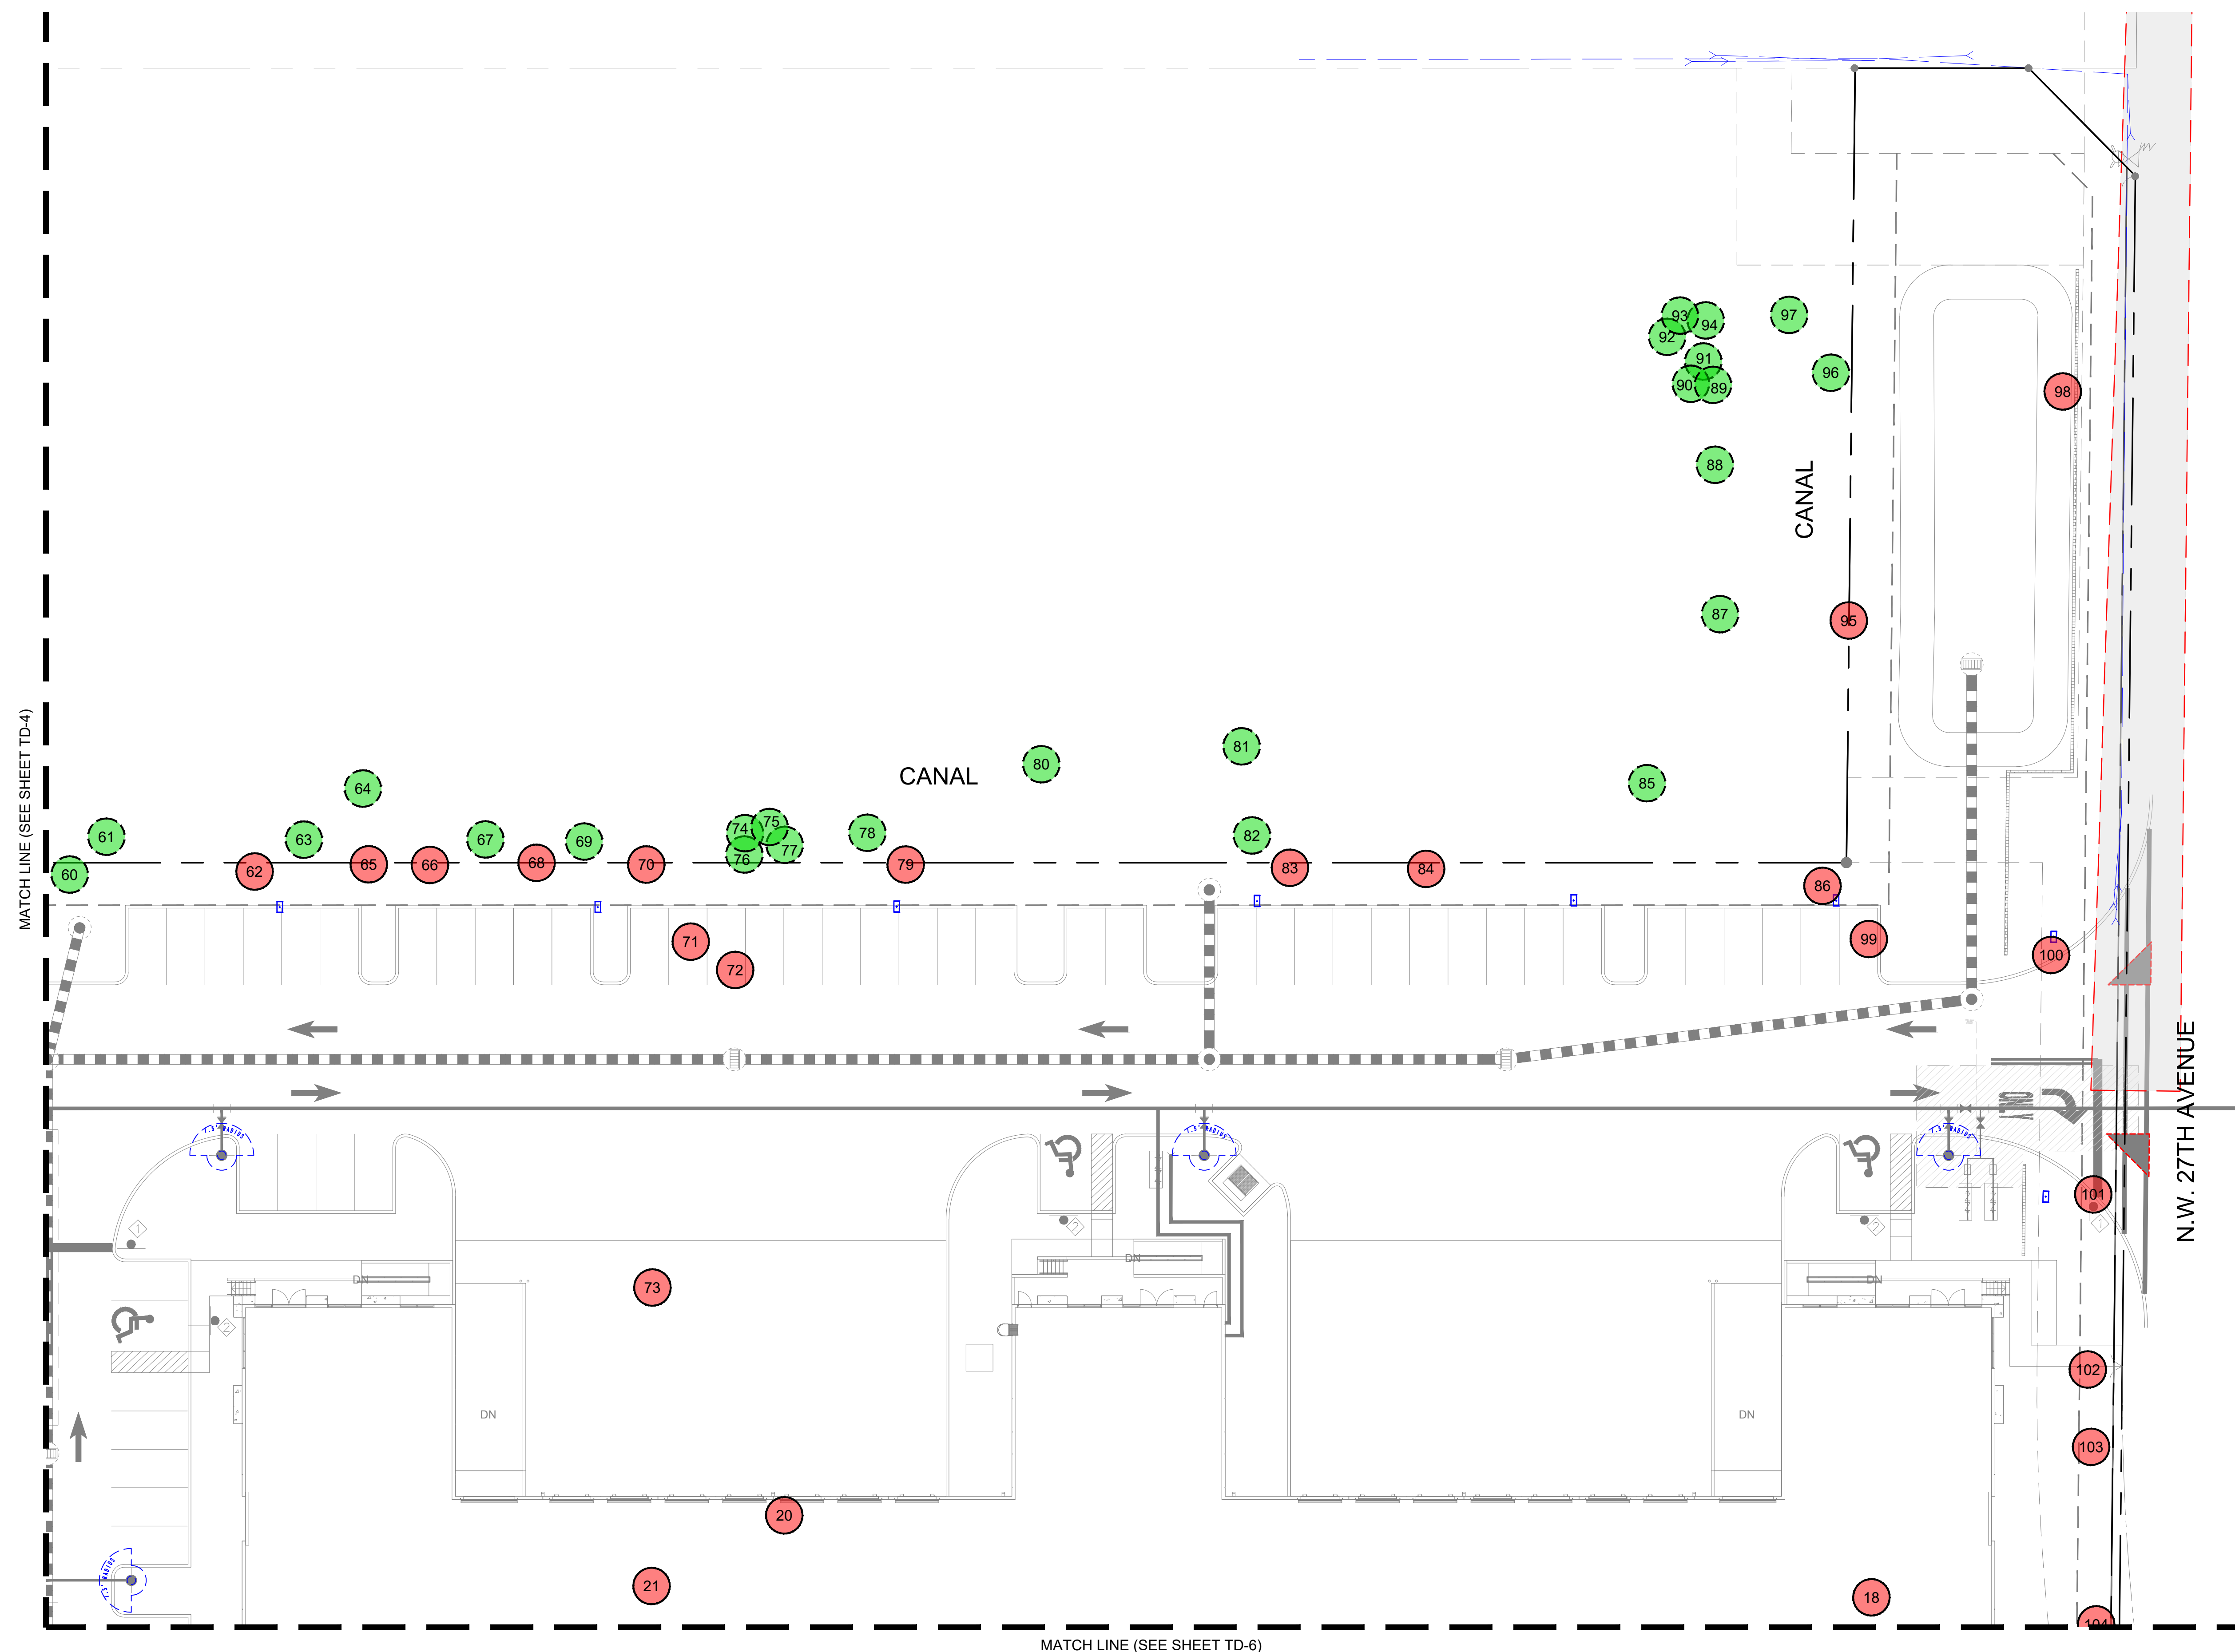



TREE DISPOSITION PLAN

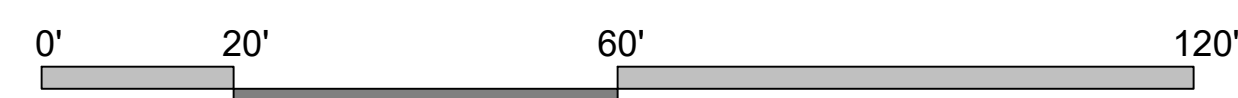Scale: 1" = 20'-0"



SYMBOL LEGEND

-  Tree to Remain
— EXISTING CANOPY
 Tree to Remove

PROGRESS SET