


C:\Users\Tiffany\OneDrive\Dropbox\INTELAE\PROJECTS\2000\#2009 - 3305 SE 5th STREET TOWNHOMES - POMPANO BEACH\#2009 - 3305 SE 5th STREET TOWNHOMES - POMPANO BEACH.dwg, 3/2/2026 11:11:09 AM, AutoCAD

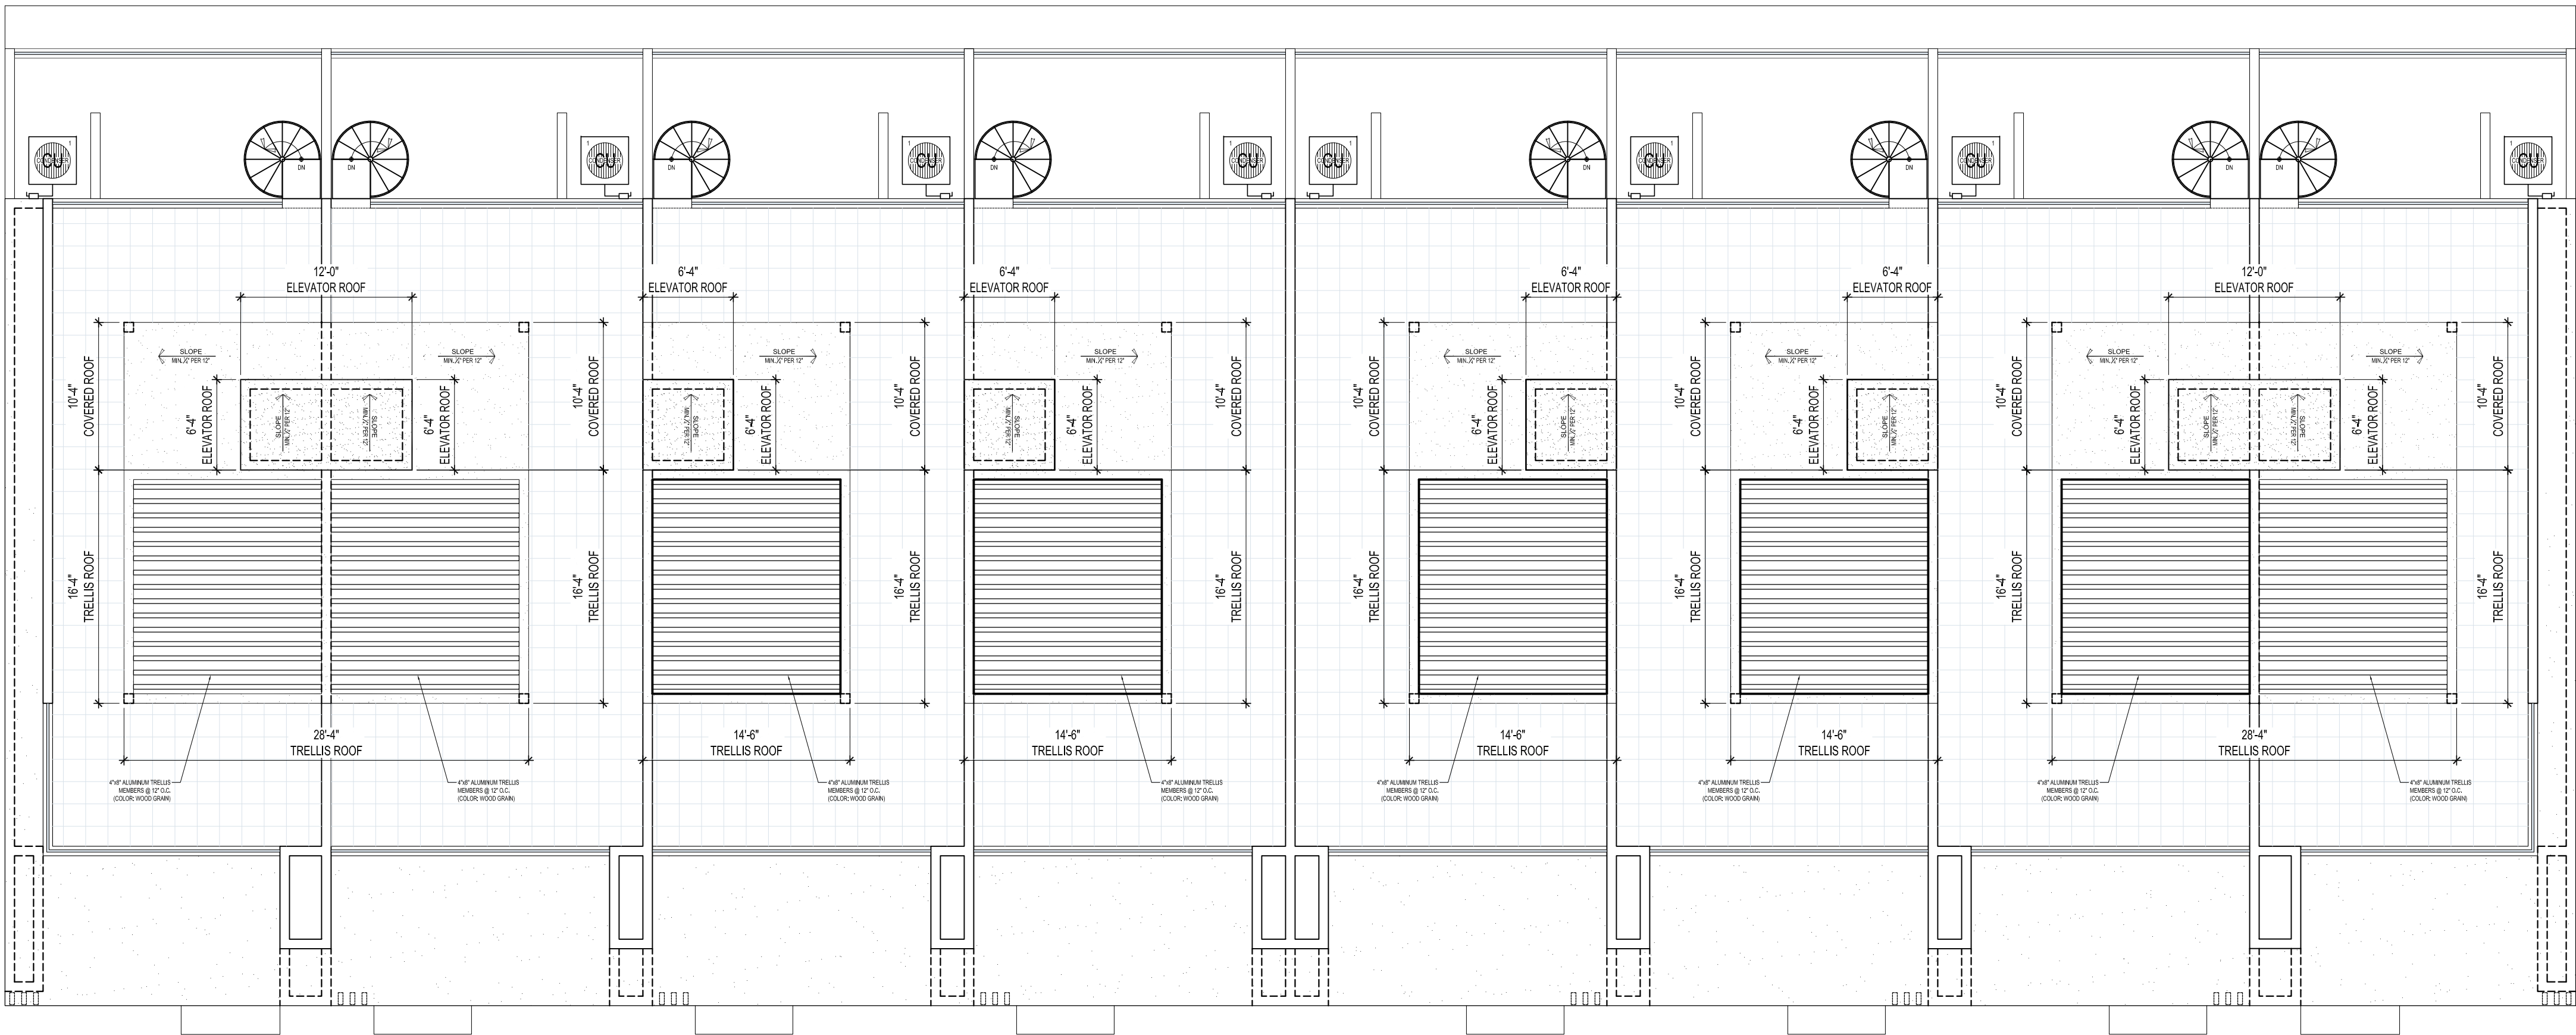

ROOF PENETRATION NOTE

ALL ROOF PENETRATIONS SHALL BE IN CENTER THIRD PART OF FLAT ROOF PORTION WHEN POSSIBLE TO REDUCE FROM FIELD OF VIEW. GENERAL CONTRACTOR SHALL COORDINATE WITH PLUMBING & MECHANICAL SUBCONTRACTOR PRIOR TO START OF WORK.

DRC

PZ225-12000046

04/15/2026

#25009

architect

DATE: 9-2-2025
DRAWN / CHECKED: LNU/IR
PERMIT: CONSTRUCTION:

STATE OF FLORIDA
REGISTERED ARCHITECT
ART 13630
02/25 - 10/25

A3.0

REVISIONS:
DRC ZONING REVIEW
DRC ZONING RESUBMITTAL

12-1-2025
3-2-2026

S.E. 5TH STREET TOWNHOMES
FOR: MARSAL MAINTENANCE CORP.
3305 S.E. 5TH STREET
POMPANO BEACH, FL 33062

architecture + energy of intelligence

INTELAE

offices: 561.672.7124 website: intelae.com
1615 south federal highway + suite 206
boca raton + florida + 33432