


PZ25- 12000030
11/19/2025

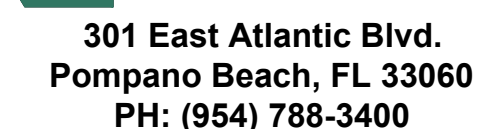

Florida Engineering Business License: CA7928
Florida Surveyor and Mapper Business License: LB686
Florida Landscape Architecture Business License: LC2600

REVISIONS

[illegible]

**PRELIMINARY PLAN
NOT FOR CONSTRUCTION**

THESE PLANS ARE NOT FULLY PERMITTED
AND ARE SUBJECT TO REVISIONS MADE
DURING THE PERMITTING PROCESS.

RESPONSIBILITY FOR THE USE OF THESE PLANS PRIOR TO OBTAINING PERMITS FROM ALL AGENCIES HAVING JURISDICTION OVER THE PROJECT WILL FALL SOLELY UPON THE USER.

ISSUE DATE:	10/15/2025
-------------	------------

DESIGNED BY: KU. SL

DRAWN BY: KUL GM

CHECKED BY: KU, KS

BID-CONTRACT:

PAUL H. WEINBERG, PLA
FLORIDA REG. NO. LA6666804
(FOR THE FIRM)

CLIENT

**FIRST
INDUSTRIAL**

PROJECT


**FIRST 95 DISTRIBUTION
CENTER- PHASE II
1000-1041 NW 12th Ter.
Pompano Beach, FL**

SHEET TITLE


TREE DISPOSITION PLAN

SHEET
NUMBER **LD-103**

PROJECT NUMBER	10607.14
----------------	----------

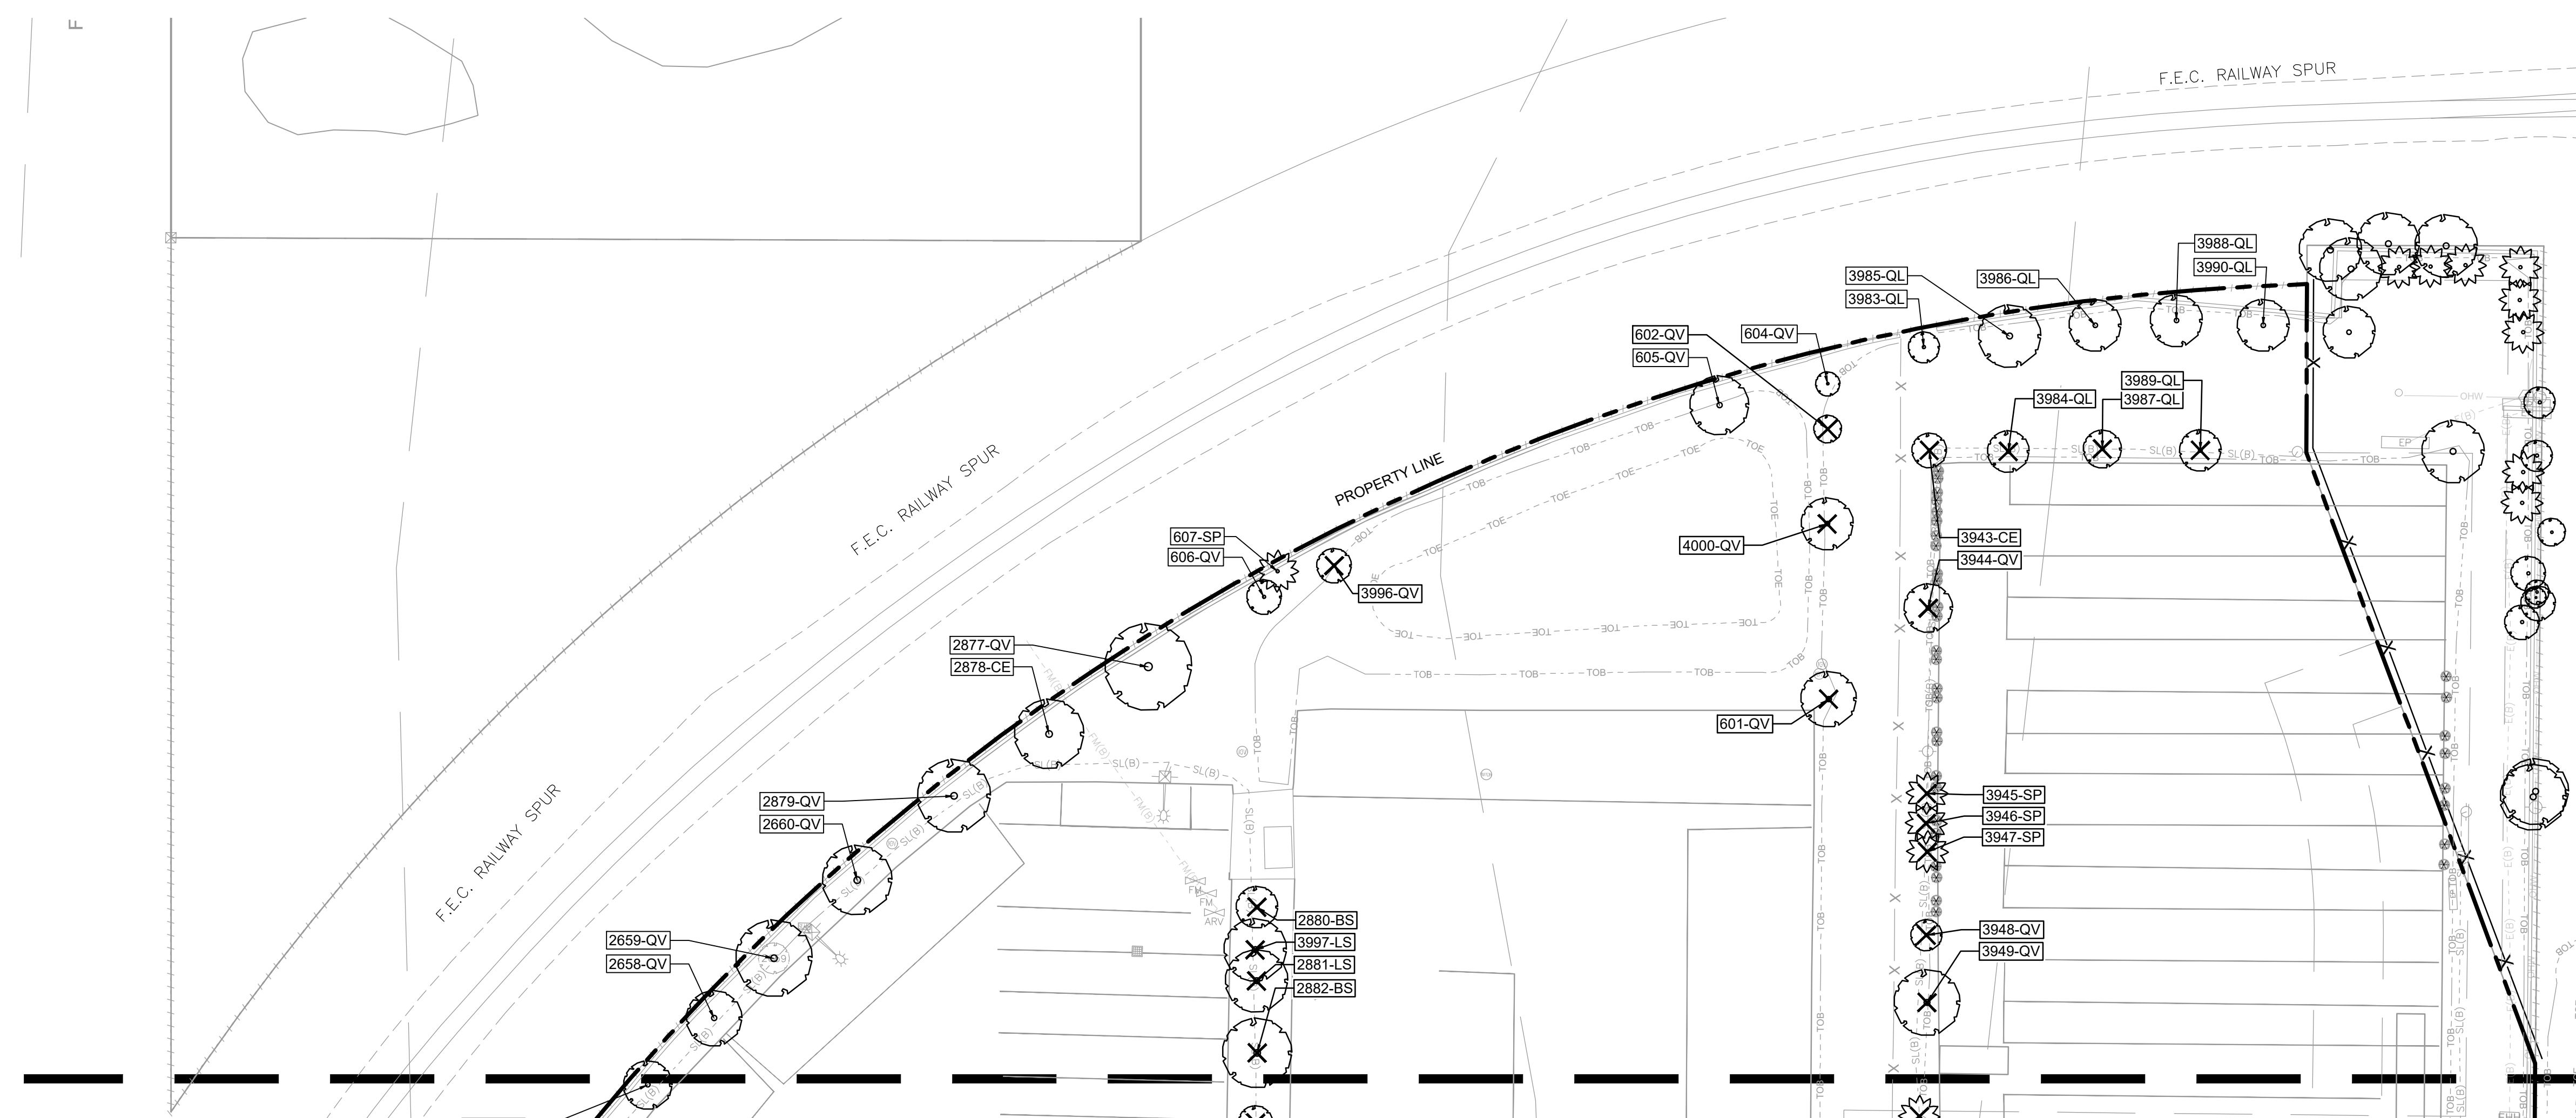

MATCH LINE: REF. SHEET LD-102

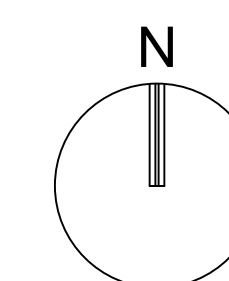

GRAPHIC SCALE

SCALE: 1" = 30'

NOTE: PRINTED DRAWING SIZE
MAY HAVE CHANGED FROM
ORIGINAL. VERIFY SCALE USING
BAR SCALE ABOVE.

STATUS: PRELIMINARY

Drawing name: Q:\10607-14 - First 95 Distribution Center - PH 2 - First Industrial\Landscare Architecture\CAD\10607-14 - LD-1XX.dwg