


THE SATORI
4211 N FEDERAL HIGHWAY
POMPAN BEACH, FL

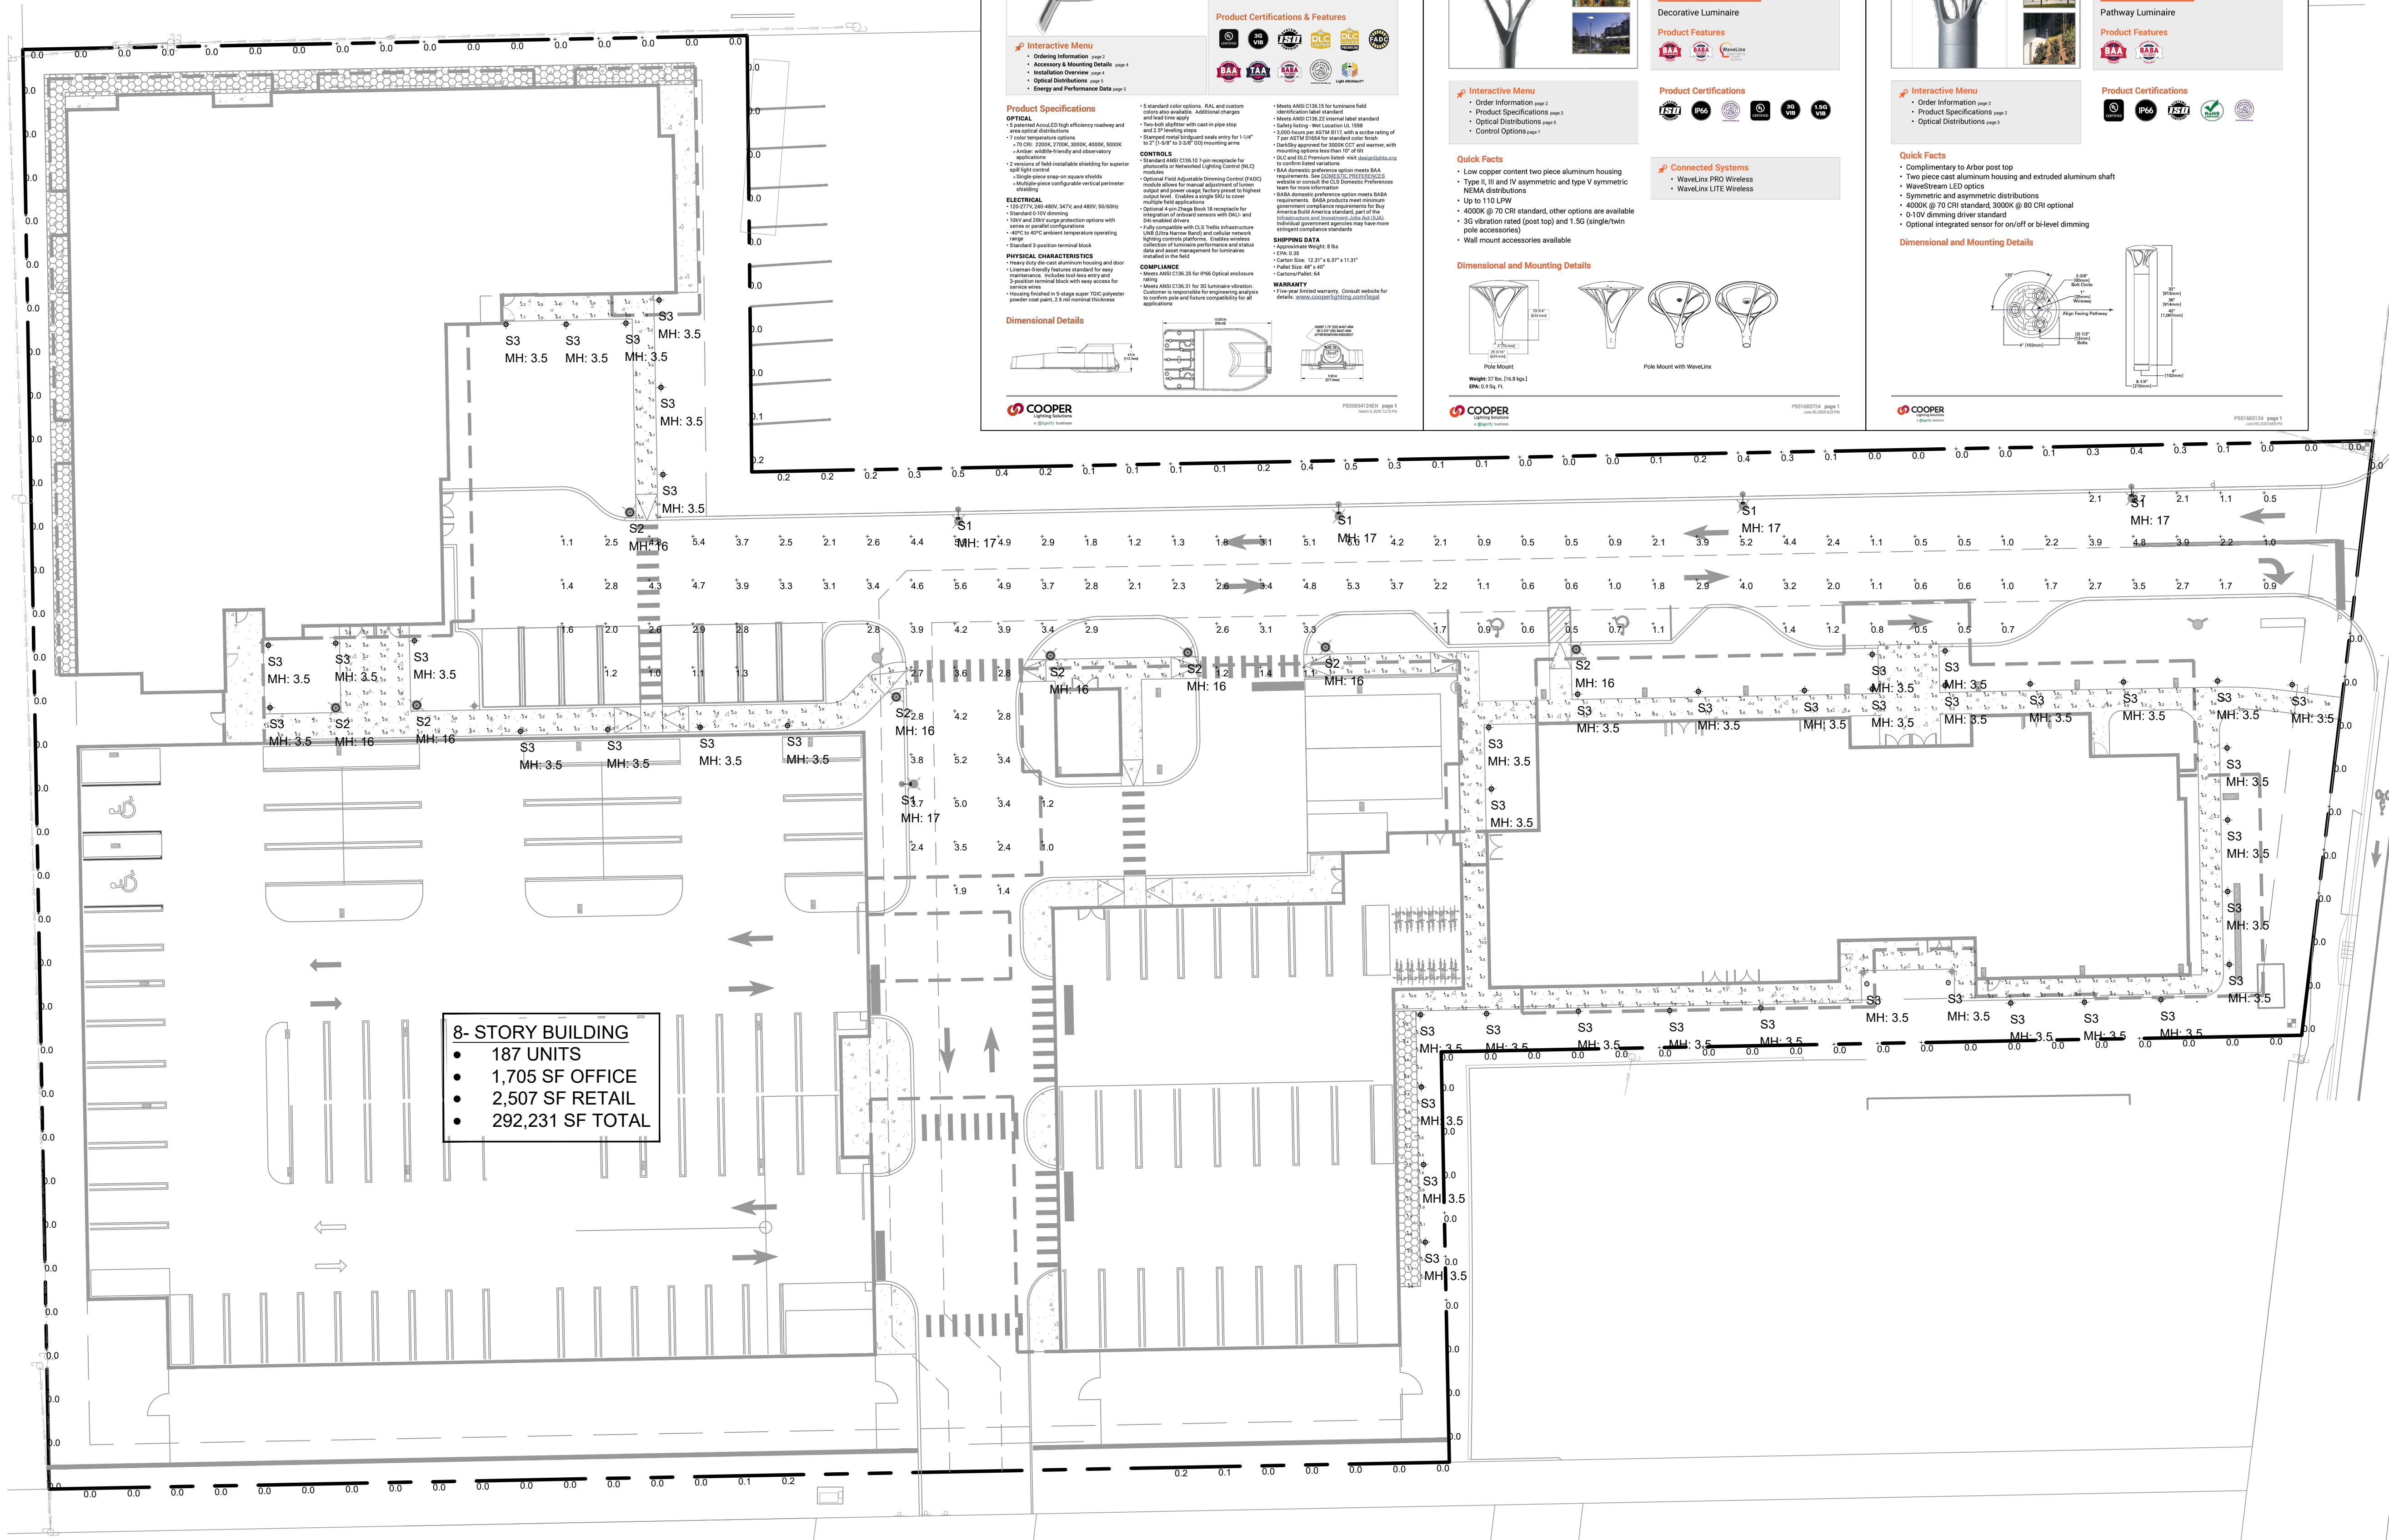

8-STORY BUILDING
• 187 UNITS
• 1,705 SF OFFICE
• 2,507 SF RETAIL
• 292,231 SF TOTAL

S1

Product Catalog # Notes Type

Prepared By: Name: Date:

Streetworks
Archeon Contemporary Size 2
Roadway Luminaire

Product Certifications & Features

Interactive Menu

- Order Information page 2
- Accessories & Mounting Details page 4
- Installation Overview page 1
- Optical Distributions page 1
- Energy and Performance Data page 1

OPTICAL








Dimensional Details

COOPER Lighting

S2

Product Catalog # Notes Type

Prepared By: Name: Date:

Invue
ARB Arbor Post Top
Decorative Luminaire

Product Certifications & Features

Interactive Menu

- Order Information page 2
- Product Specifications page 1
- Optical Distributions page 1
- Control Options page 1

Quick Facts

- Low copper content two piece aluminum housing.
- Type II, III and IV asymmetric and type V symmetric NEMA distributions.
- Up to 110 LPM.
- 4000K @ 75 CRI standard, other options are available.
- 35 vibration rated (post top) and 1.5G (single/twin pole accessories).
- Wall mount accessories available.

Connected Systems

- WaveLine PRO Wireless
- WaveLine LITE Wireless

Dimensional and Mounting Details

COOPER Lighting

S3

Product Catalog # Notes Type

Prepared By: Name: Date:

Invue
ABB Arbor Bollard
Pathway Luminaire

Product Certifications & Features

Interactive Menu

- Order Information page 2
- Product Specifications page 1
- Optical Distributions page 1
- Control Options page 1

Quick Facts

- Complementary to Arbor post top.
- Two piece cast aluminum housing and extruded aluminum shaft.
- WaveStream LED optics.
- Symmetric and asymmetric distributions.
- Up to 110 LPM.
- 4000K @ 75 CRI standard, 3000K @ 80 CRI optional.
- 0-10V dimming driver standard.
- Optional integrated sensor for on/off or bi-level dimming.

Dimensional and Mounting Details

COOPER Lighting

Photometrics Luminaire Schedule								
Symbol	Qty	Label	Arrangement	Lum. Lumens	Arr. Lum. Lumens	LLF	Lum. Watts	Arr. Watts
	5	S1	Single	6893	6893	0.900	73.6	73.6
	8	S2	Single	2151	2151	0.900	24	24
	45	S3	Single	834	834	0.900	23	23

THE SATORI LIGHTING FIXTURE SCHEDULE									
TYPE	DESCRIPTION	MANF.	CATALOG NUMBER	VOLTAGE	LUMENS	LAMP TYPE	DIMMING	WATTAGE	NOTES
S1	LED SITE LUMINAIRE	STREETWORKS	ARCH2-70-70-U-TWIN-FINISH-WP/BLACK	UNV	6893	LED 3000K	0-10V	73.6W	NOTE 1.2.4
S2	LED SITE LUMINAIRE	INVUE	ARB-01-LED-01-T3-FINISH-MOUNT	UNV	2151	LED 3000K	0-10V	24W	NOTE 1.3.4
S3	LED BOLLARD	INVUE	ABB-01-LED-01-T3-FINISH-MOUNT	UNV	834	LED 3000K	0-10V	23W	IN-GROUND
FIXTURE SCHEDULE NOTES									
NOTE 1: GRAPHITE METALLIC FINISH									
NOTE 2: FIXTURES MOUNTED ON 17' VALMONT ALUMINUM ROUND TAPERED POLE DIRECT BURIAL, 1688-SHARITE-P3-FINISH-INTRO									
NOTE 3: FIXTURES MOUNTED ON 14' VALMONT ALUMINUM ROUND TAPERED POLE DIRECT BURIAL, 1306-3050TE-P3-FINISH-INTRO - 2' HEAD TO ACHIEVE 16' OVERALL HEIGHT									
NOTE 4: A SHIELD SHALL BE PROVIDED FOR FIXTURES ABOVE 900 LUMENS									
FOR QUESTIONS PERTAINING TO THIS FIXTURE SCHEDULE PLEASE CONTACT STEVE SANDERS @ LIGHTING DYNAMICS- (954) 295-9766									

DRC
PZ25-12000016
12/03/2025

811
Know what's below.
Call before you dig.

