



SECTION 3
SCALE: 1"=20'-0"

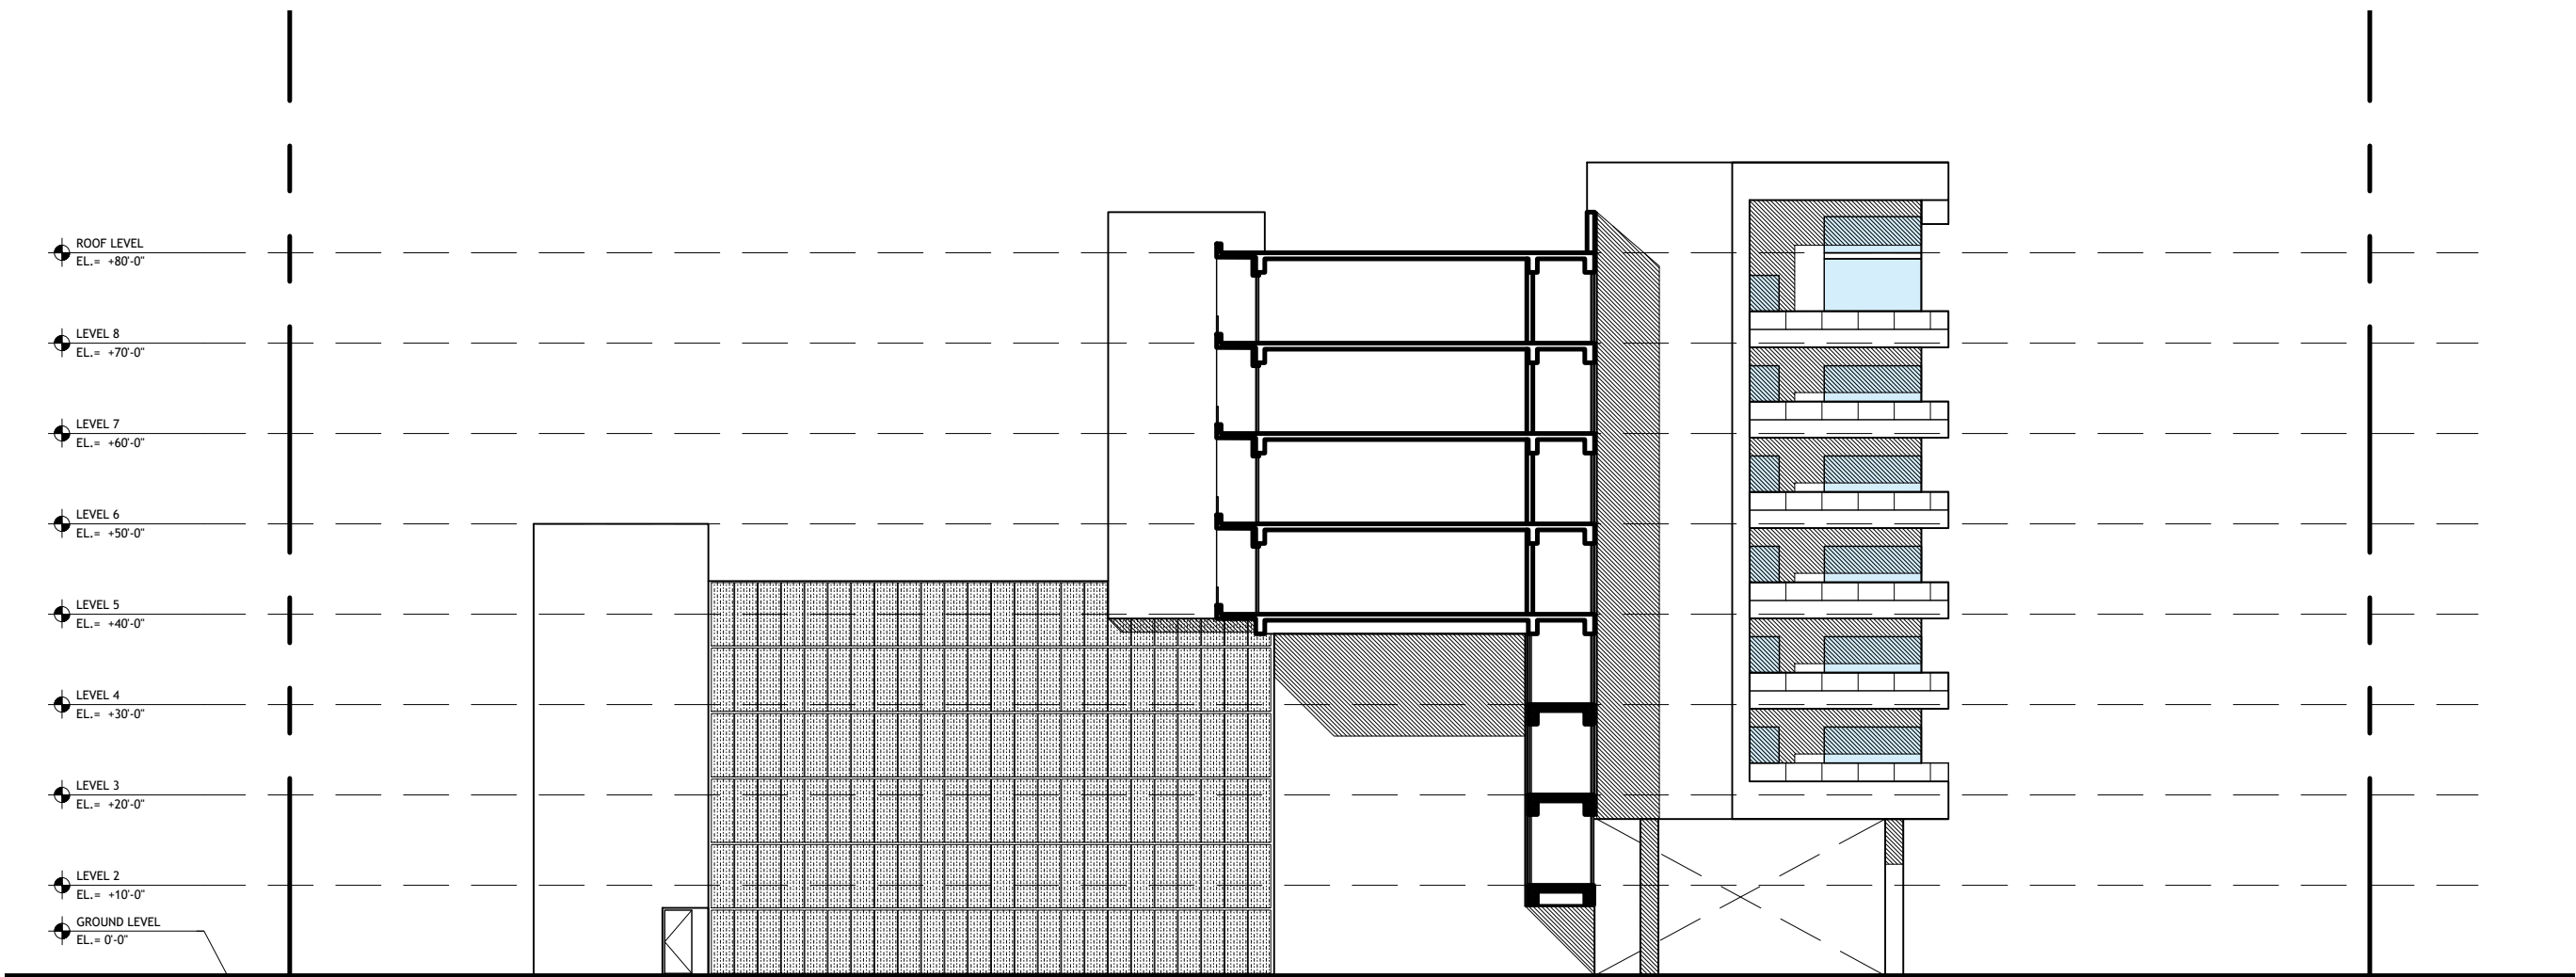

SECTION 2
SCALE: 1"=20'-0"



SECTION 1
SCALE: 1"=20'-0"

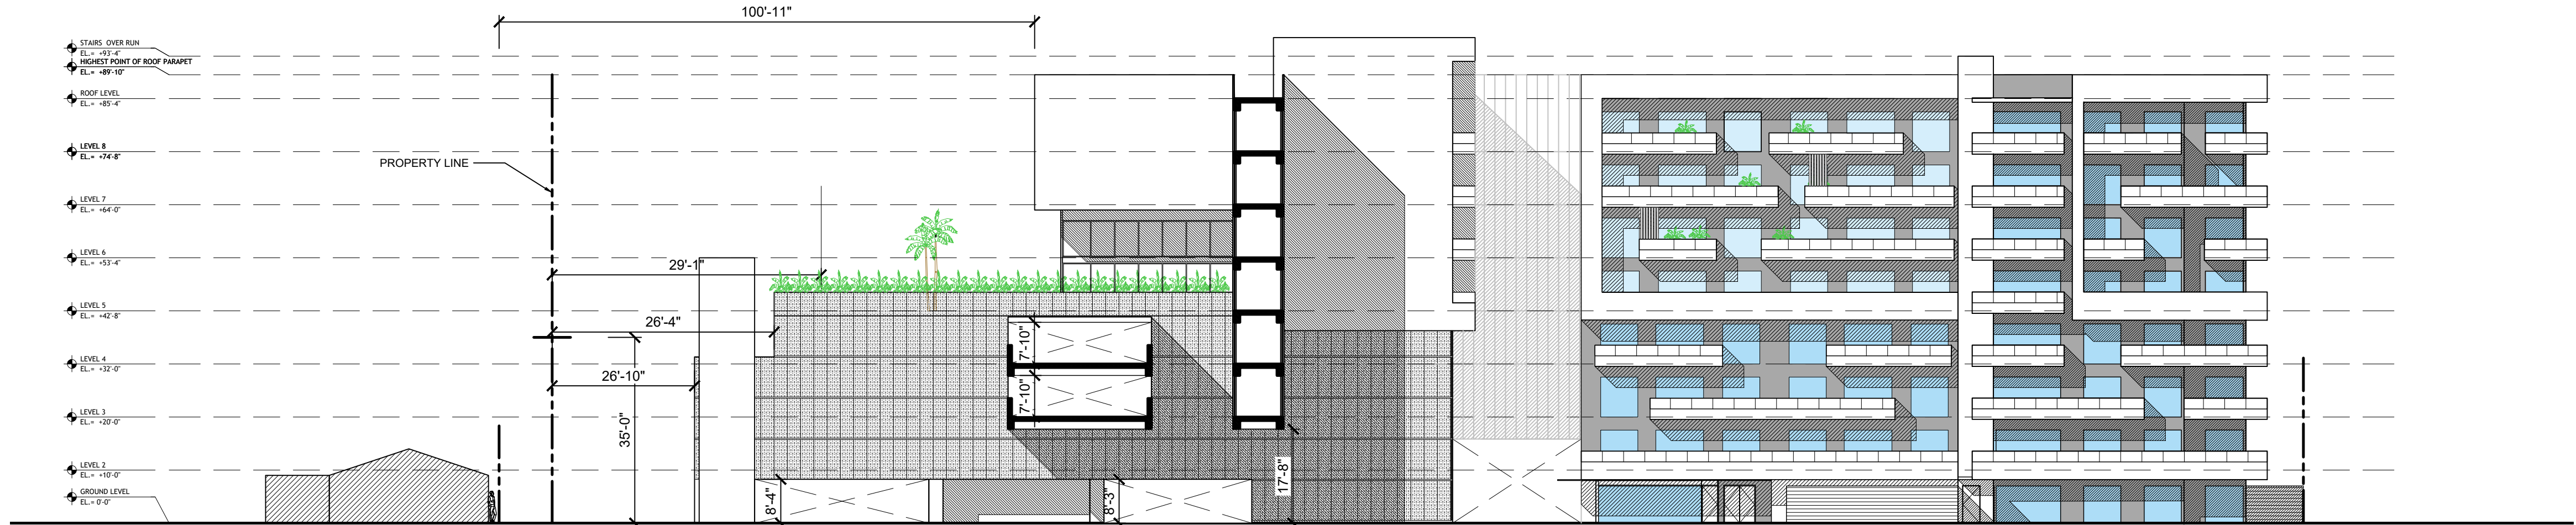

DRC

PZ25-12000016
12/03/2025