




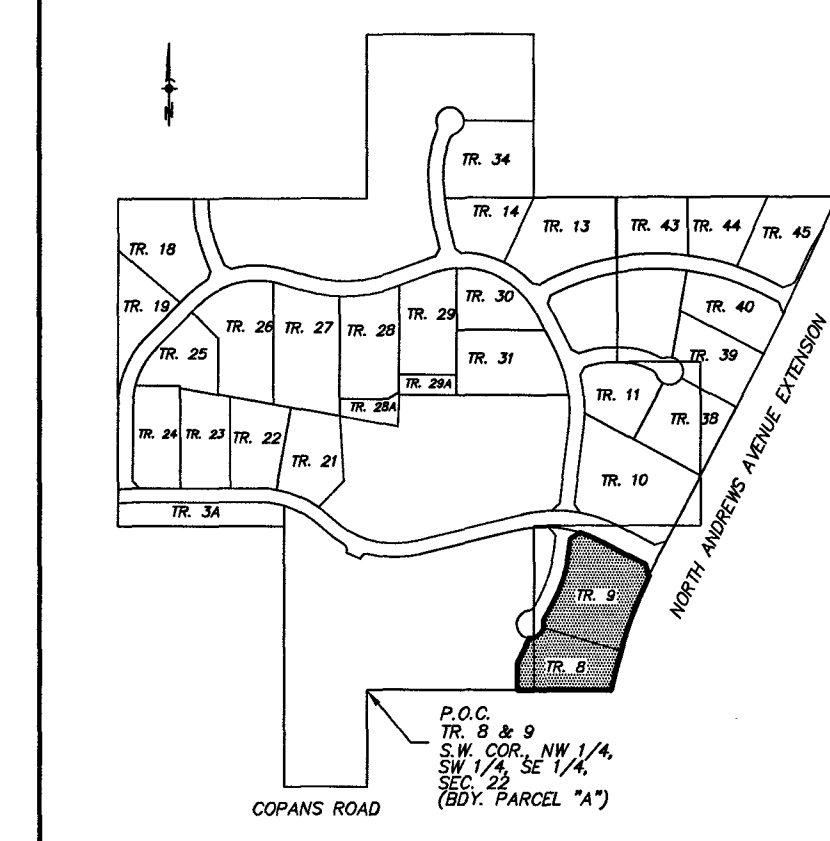

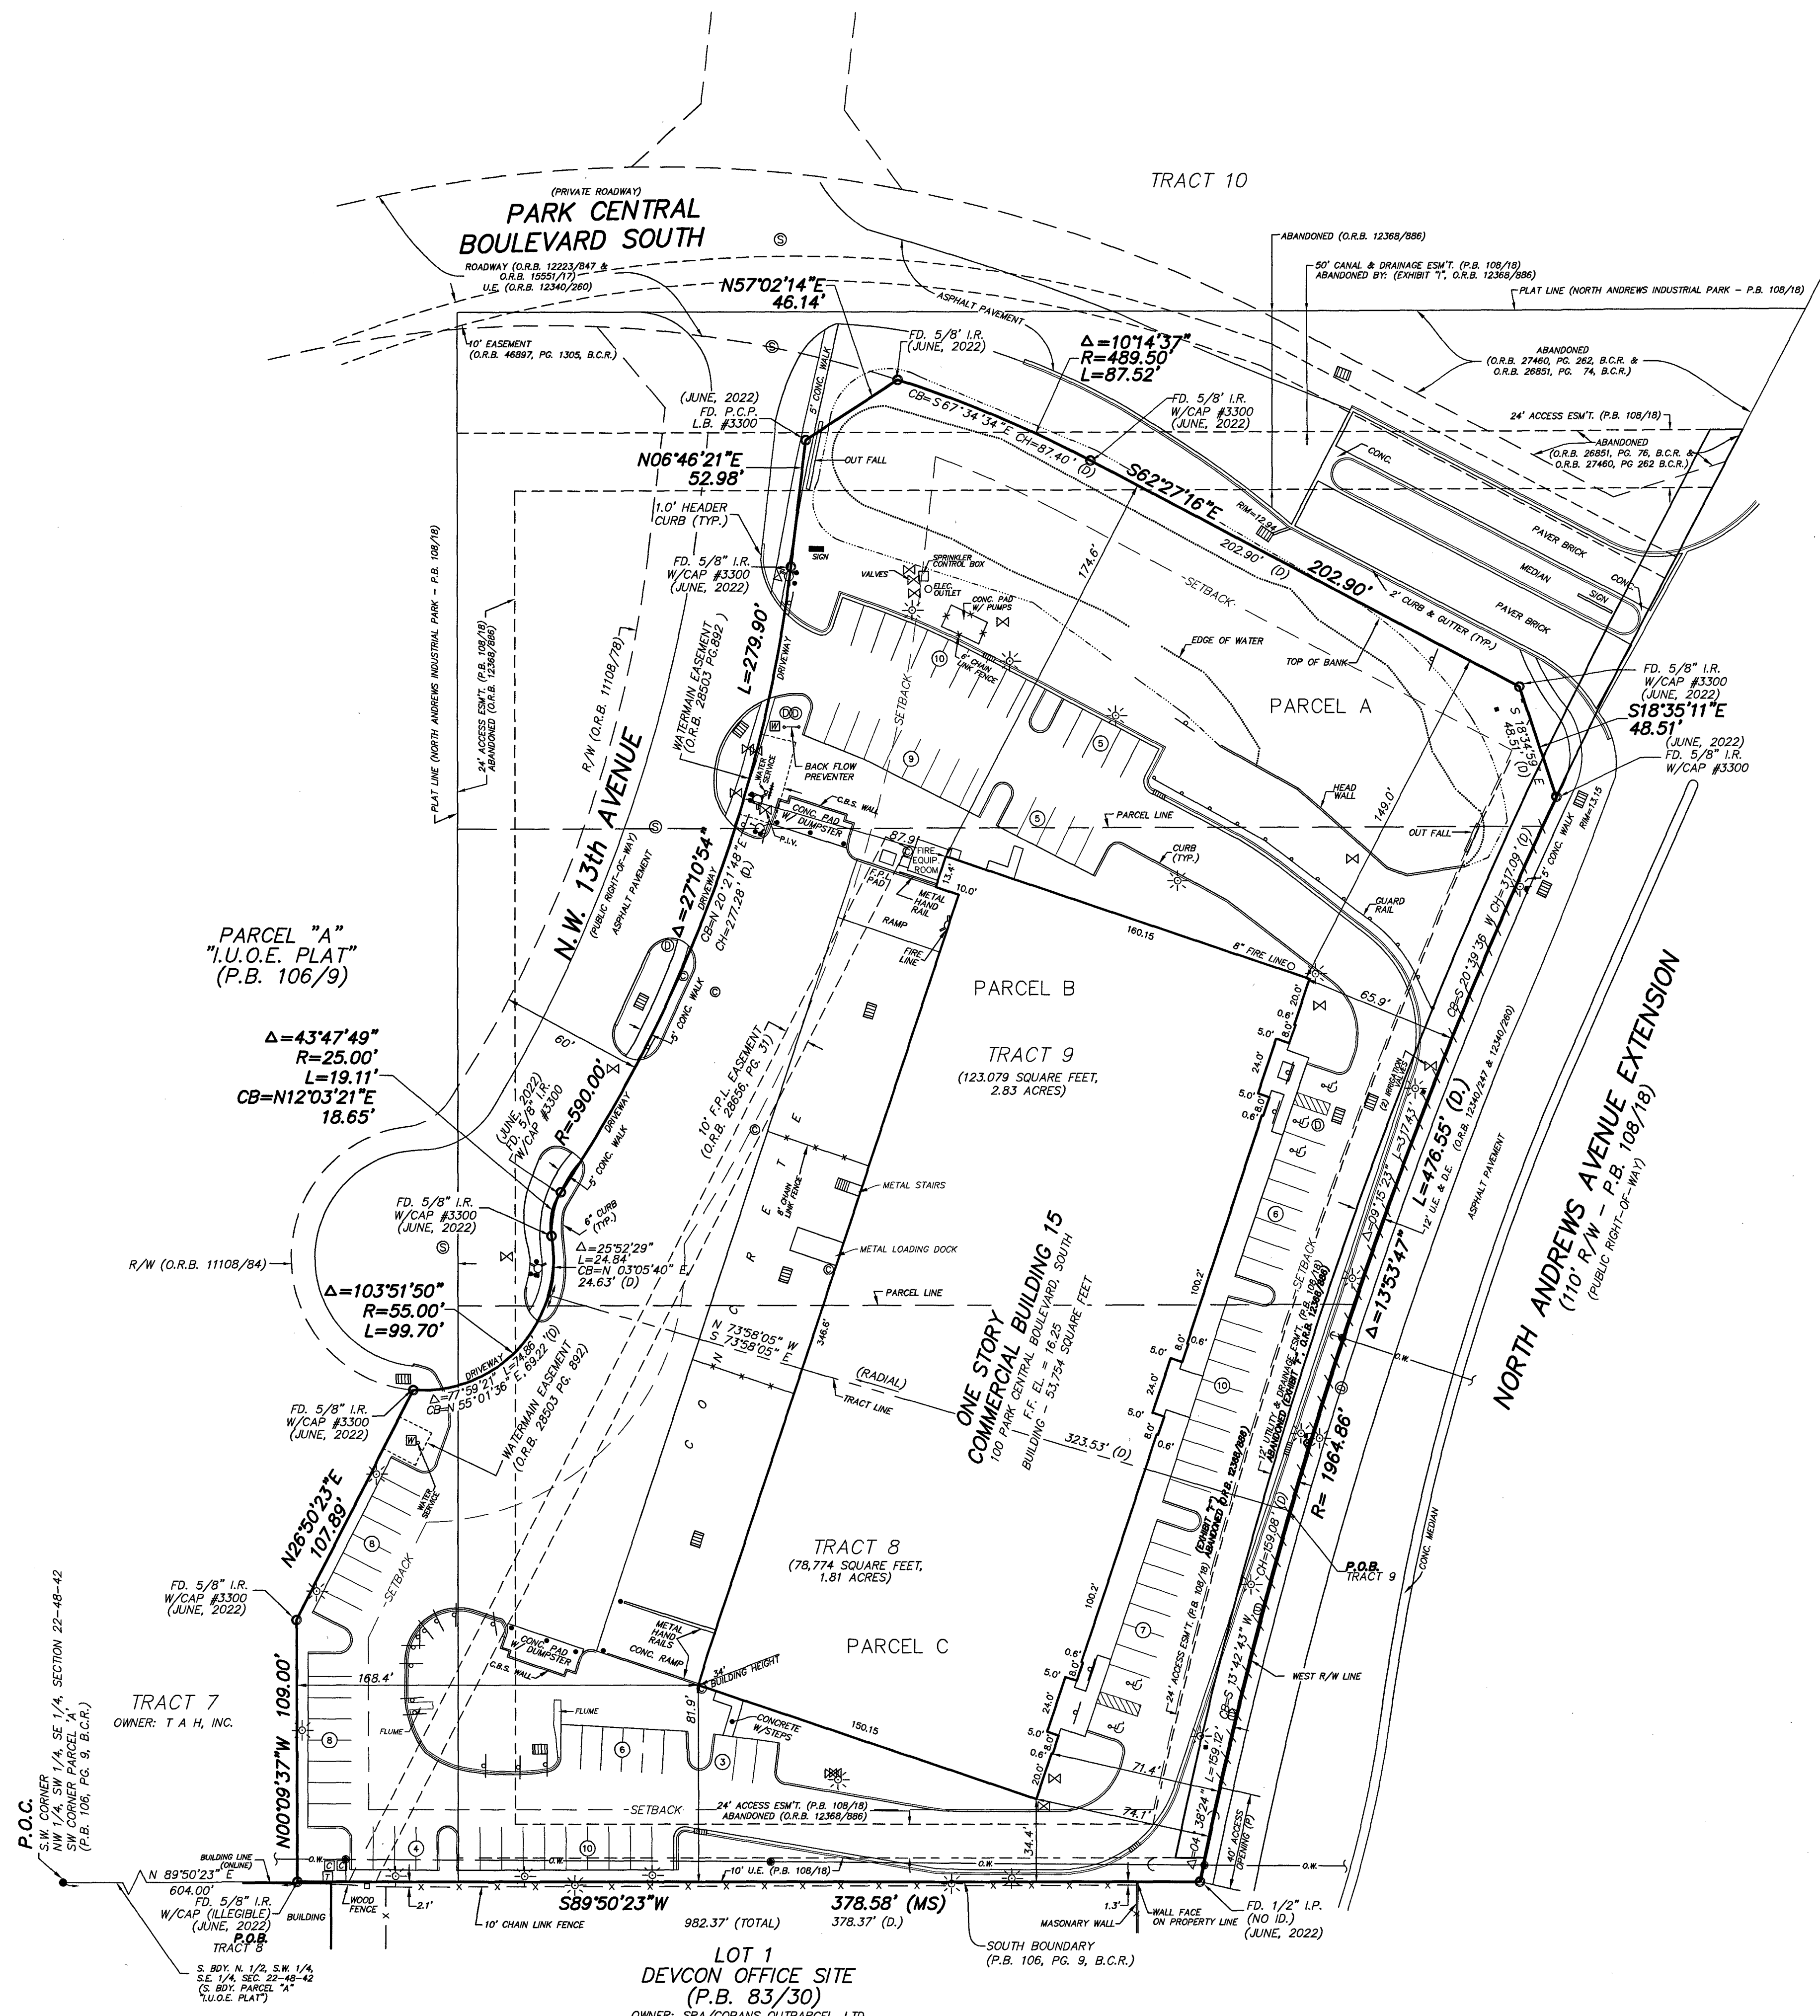

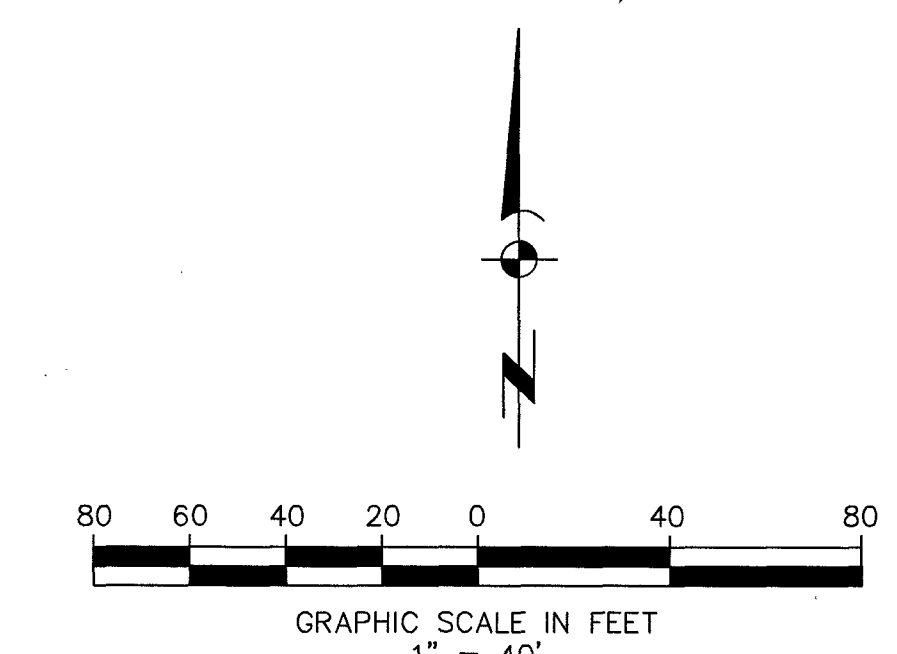



 








 







## ALTA / NSPS LAND TITLE SURVEY



LOCATION SKETCH  
(NOT TO SCALE)



- # LEGEND
- |   |  |
|---|--|
|  | DOUBLE DETECTOR CHECK VALVE                          |
|  | CATCH BASIN  |
|  | CURB INLET   |
|  | DRAINAGE MANHOLE                                     |
|  | EXISTING ELEVATION                                   |
|  | FIRE HYDRANT   |
|  | GUY ANCHOR   |
|  | NUMBER OF PARKING                                    |
|  | HANDICAP PARKING                                     |
|  | LIGHT POLE   |
|  | OVERHEAD WIRE  |
|  | SEWER MANHOLE  |
|  | S.B.T. BOX   |
|  | VALVE  |
|  | WATER METER  |
|  | BOLLARD  |
|  | WOOD UTILITY POLE                                    |
|  | CLEAN OUT  |
|  | SIAMESE CONNECTION                                   |
|  | SIGN   |
|  | ELECTRIC SERVICE BOX                                 |
|  | CABLE TELEVISION BOX                                 |
|  | CONCRETE UTILITY POLE                                |
|  | UNKNOWN UTILITY SERVICE BOX                          |
|  | NON-SIGNAL ACCESS LINE<br>(P.B. 108, PG. 18, B.C.R.) |

NOT VALID WITHOUT  
SHEETS 1 AND 2

**ALTA/NSPS LAND TITLE SURVEY**  
**BUILDING #15**  
**(TRACTS 8 & 9)**  
**PORTIONS OF:**  
  
I.U.O.E. PLAT (P.B. 106, PG. 9) AND  
NORTH ANDREWS INDUSTRIAL PARK (P.B. 108, PG. 18)  
BROWARD COUNTY, FLORIDA.

[illegible]

SCALE 1" = 40'
DATE 07/27/05
BY G.L.V./L.S.J.
CK'D. M.D.A.
F.B. 756 P09
JOB NO. 587-24

**AVIROM & ASSOCIATES, INC.**  
**SURVEYING & MAPPING**  
50 S.W. 2ND AVENUE, SUITE 102  
BOCA RATON, FLORIDA 33432  
TEL. (561) 392-2594

