


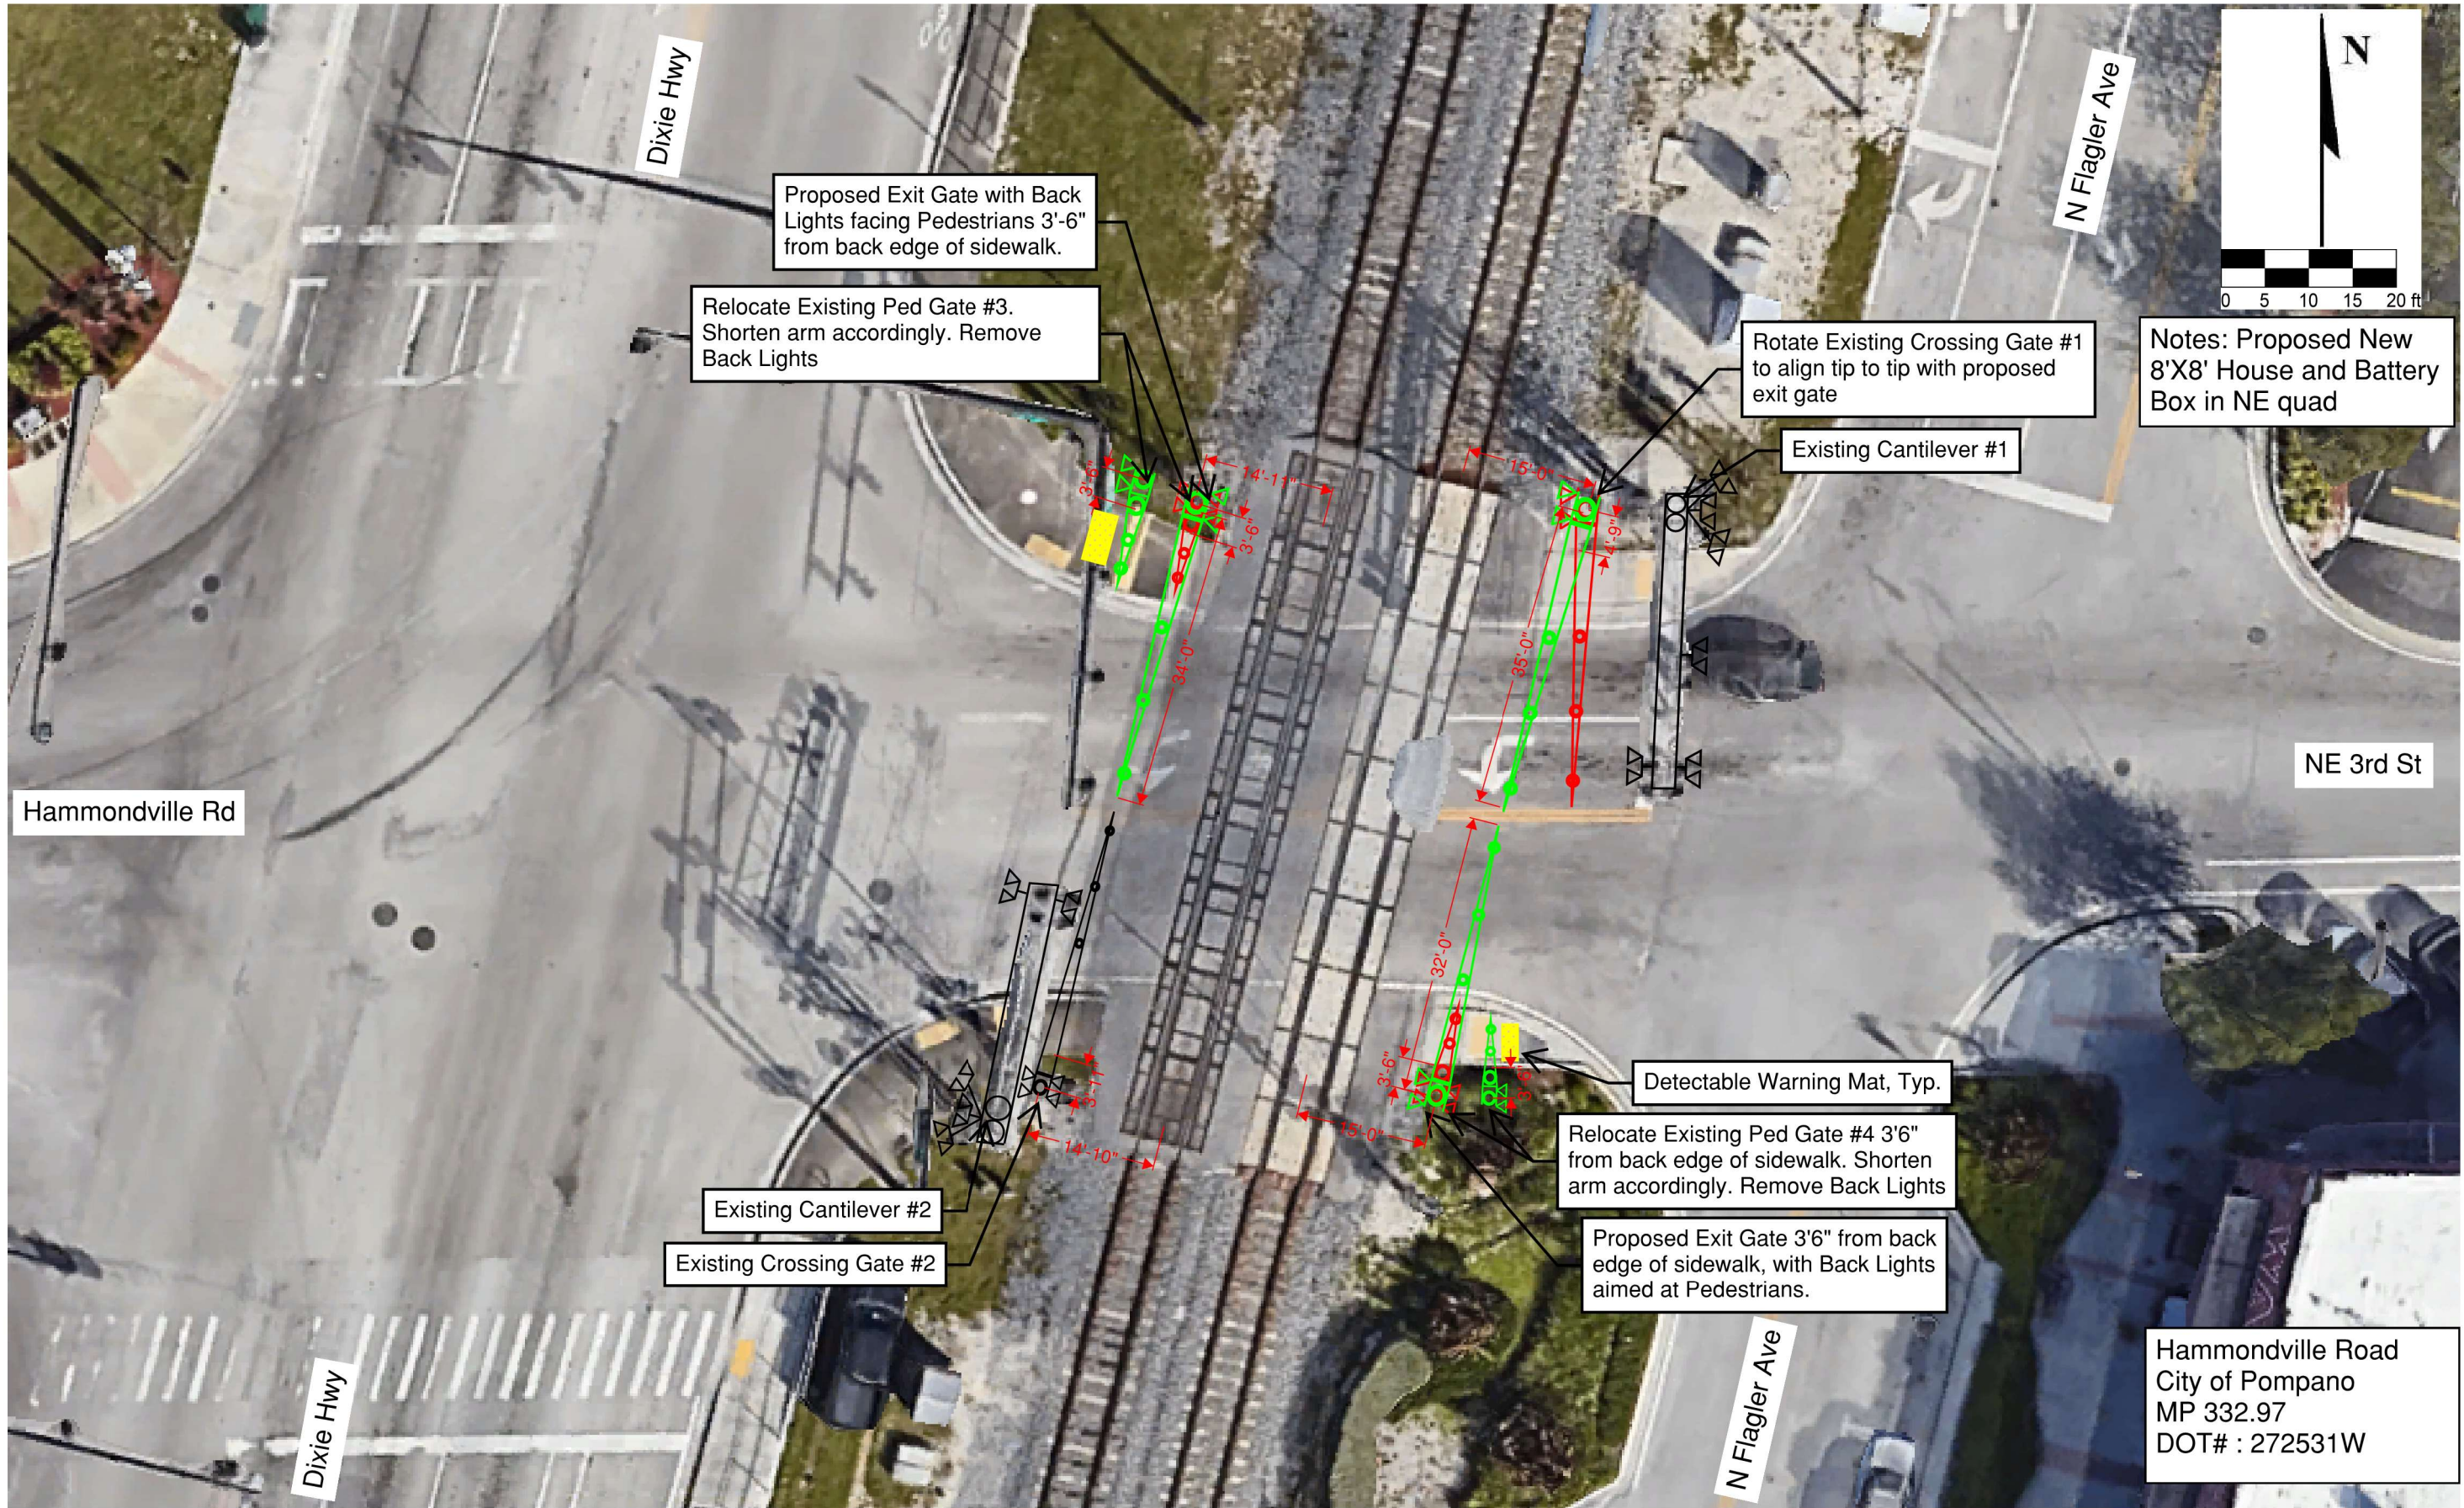

\$PLTDRVS\$
\$PENTBLS\$

REVISIONS	
DATE	DESCRIPTION

--

--

brightline		
BL CONTRACT	SECTION	COUNTY
	D10	BROWARD

BRIGHTLINE RCEP IMPROVEMENTS	
---------------------------------	--

	SHEET NO.
	332.97