



SECTION
SCALE: 1"=20'-0"

3

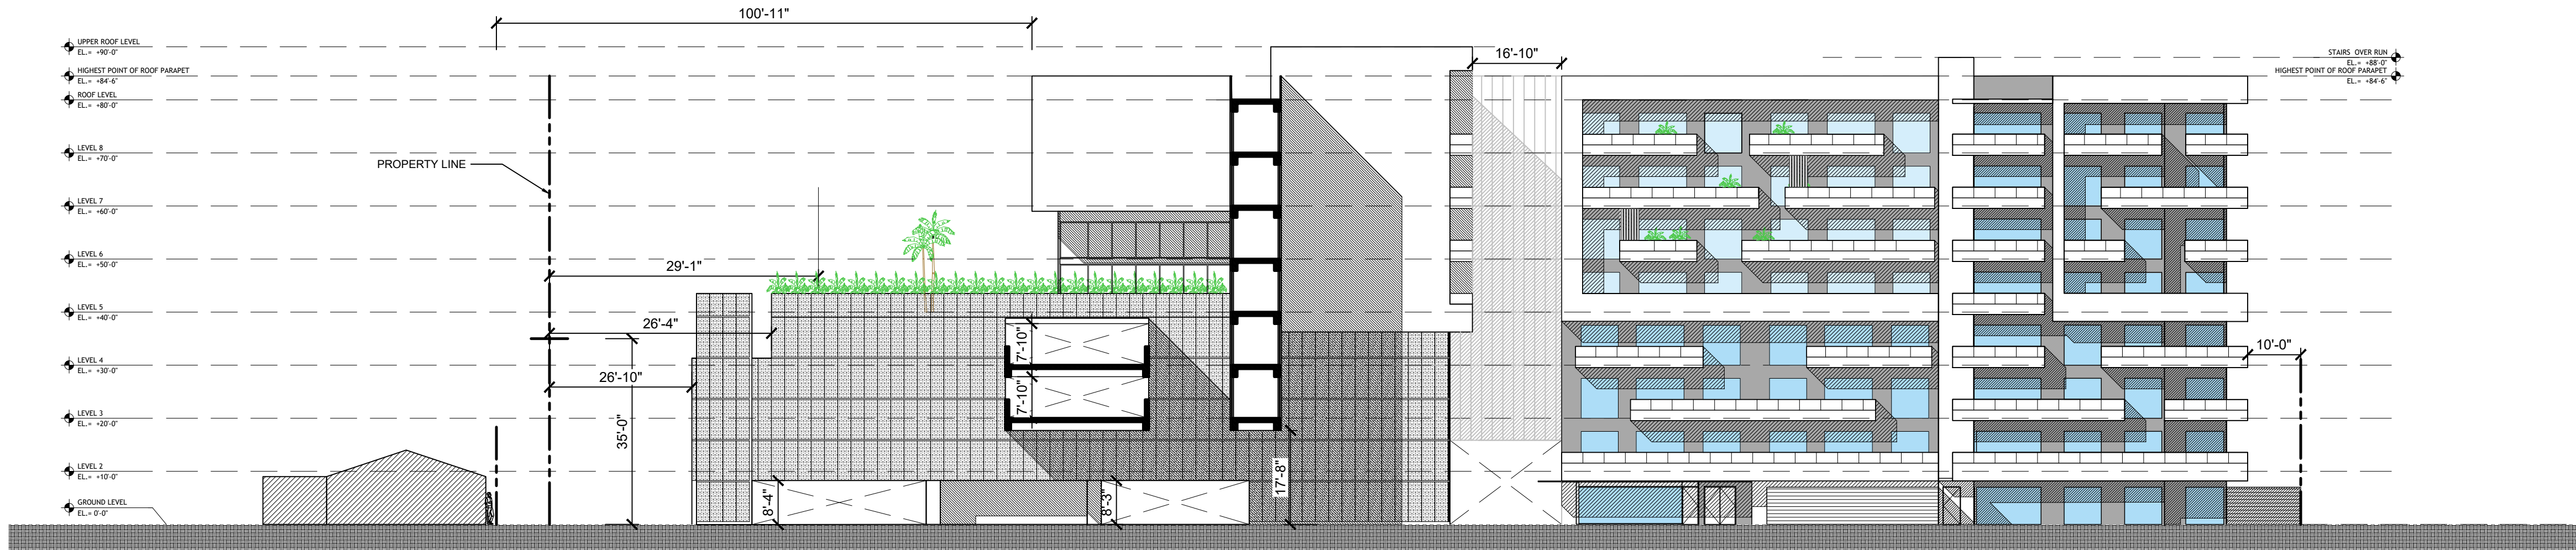

SECTION
SCALE: 1"=20'-0"

2

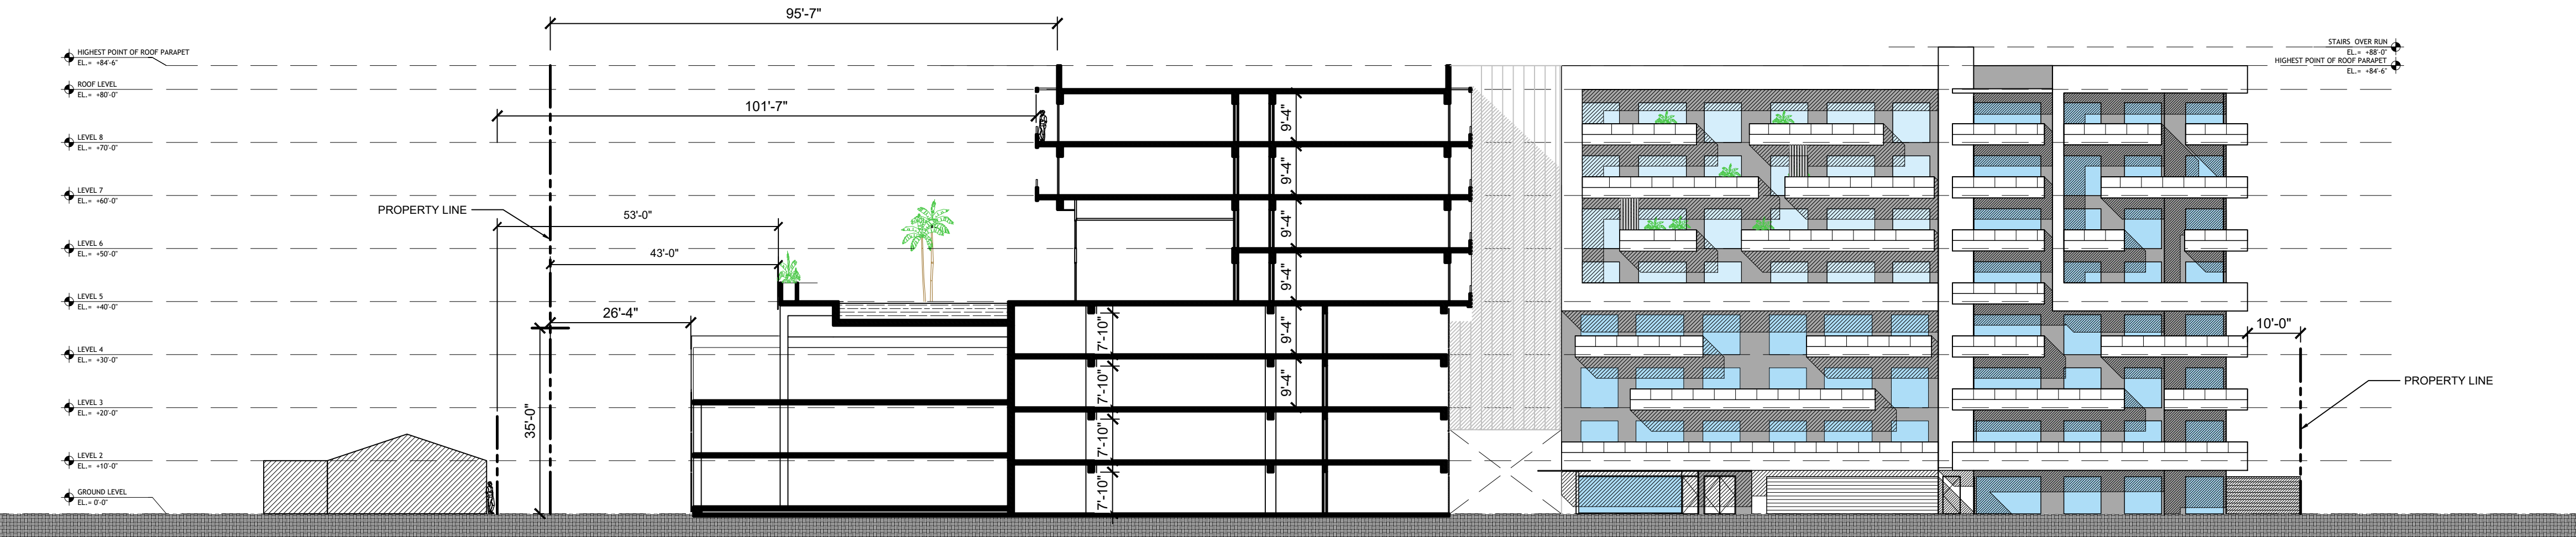

SECTION
SCALE: 1"=20'-0"

1